


**NOTES:**

1. THE TRAFFIC SIGNAL CONTROL EQUIPMENT FOR THE PROJECT SHALL BE "ECONOLITE" TO MATCH THE EXISTING ADJACENT SYSTEM.
2. THE NEW FIBER OPTIC CABLE USED FOR TEMPORARY INTERCONNECT SHALL NOT BE REUSED FOR PERMANENT INTERCONNECT
3. ALL ITEMS REQUIRED FOR THE TEMPORARY INTERCONNECT SHALL BE INCLUDED IN THE COST OF TEMPORARY TRAFFIC SIGNAL INSTALLATION

RESTORATION OF WORK AREA: RESTORATION OF THE TEMPORARY INTERCONNECT WORK AREA SHALL BE INCLUDED IN THE COST OF TEMPORARY TRAFFIC SIGNAL PAY ITEM AND NO EXTRA COMPENSATION SHALL BE ALLOWED. ALL ROADWAY SURFACES SUCH AS SHOULDERS, MEDIANS, SIDEWALKS, PAVEMENT, ETC. SHALL BE REPLACED IN KIND. ALL DAMAGE TO MOWED LAWNS SHALL BE REPLACED WITH AN APPROVED SOD, AND ALL DAMAGE TO UNMOWED FIELDS SHALL BE SEEDED IN ACCORDANCE WITH STANDARD SPECIFICATIONS 252 AND 250 RESPECTIVELY.

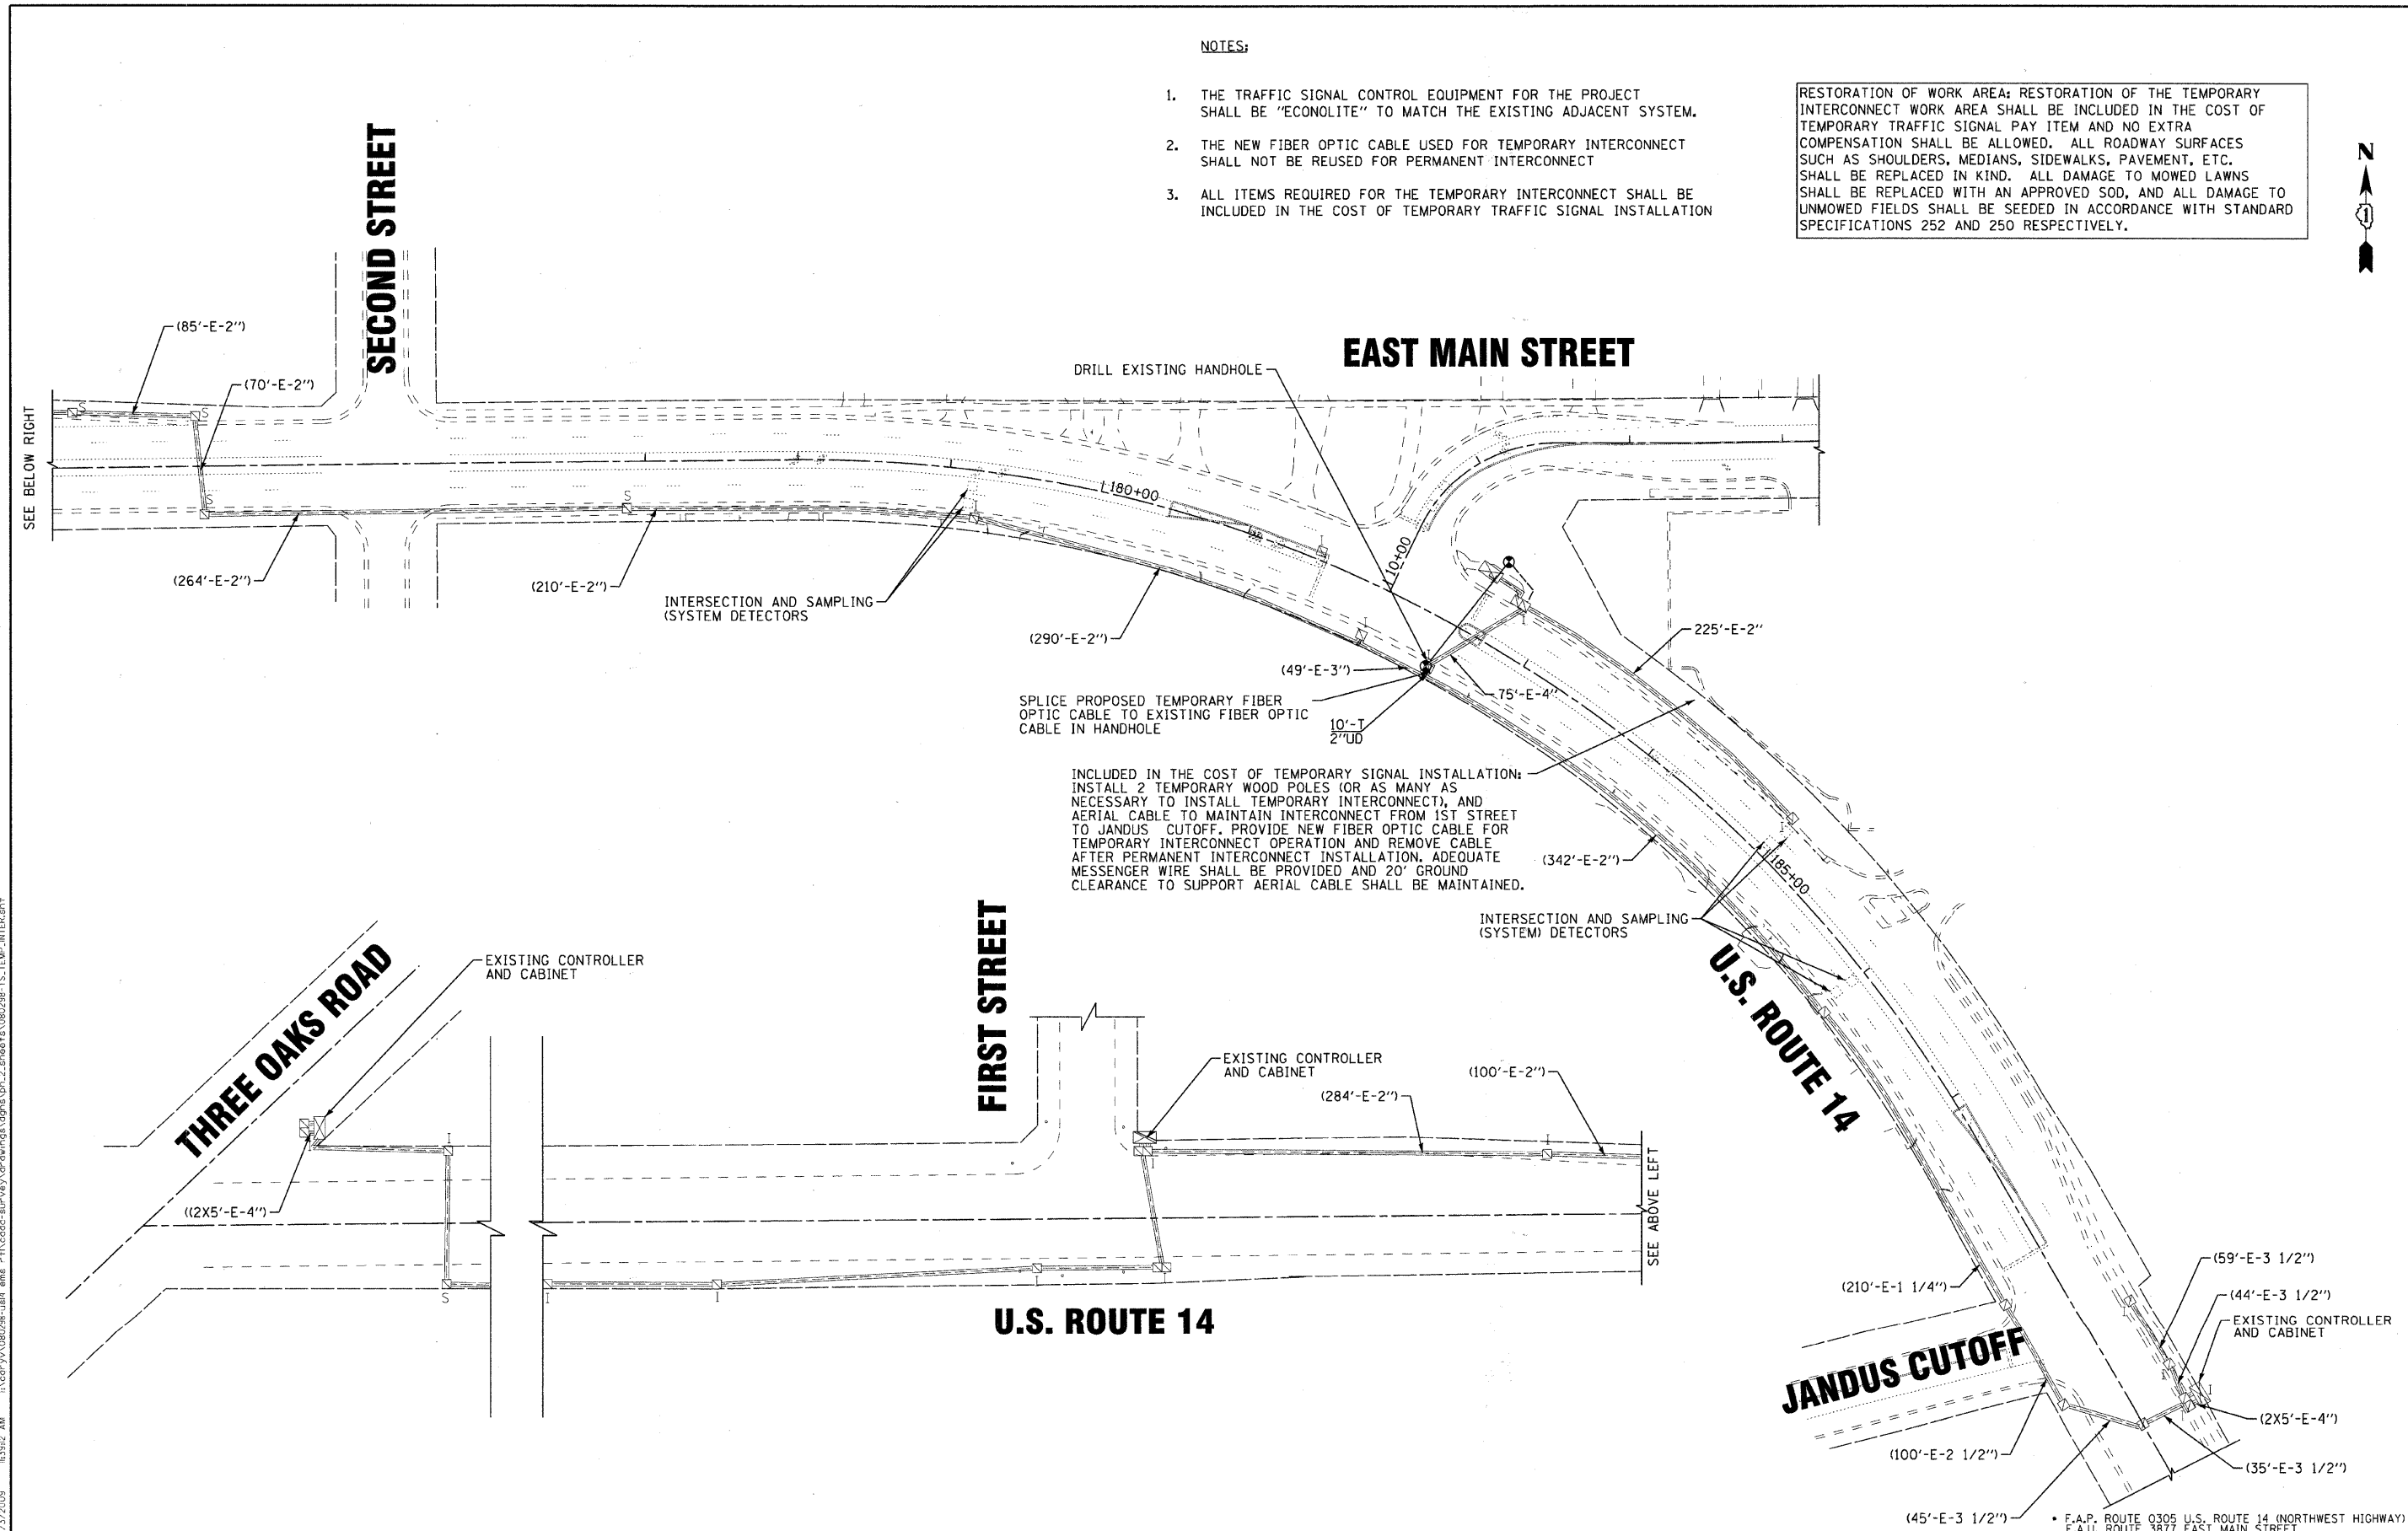

COPYRIGHT © 2009 BY BAXTER & WOODMAN, INC. PROJECT NO. 08-00054-00-CH SHEET NO. 56 OF 35  
 LICENSE NO. 08-00054-00-CH EXPIRES 4/30/2011  
 12/3/2009 10:39:22 AM I:\projects\080298\ts\temp\_inter\shp



DESIGNED - JUF	REVISED - MCDPD REVIEW 11/3/09
DRAWN - CJC	REVISED - IDOT REVIEW 11/17/09
CHECKED - RWL	REVISED -
DATE - 09/11/09	FILE - 080298-TS_TEMP_INTER.shp

**VILLAGE CARY, ILLINOIS**  
**U.S. ROUTE 14 AT EAST MAIN STREET RIGHT-TURN LANE STP**  
**AND EAST MAIN STREET ARRA IMPROVEMENTS**

**TEMPORARY TRAFFIC SIGNAL INTERCONNECT PLAN**  
 SCALE: 1" = 50' STA. TO STA.

F.A. RTE.	SECTION	COUNTY	TOTAL SHEETS	SHEET NO.
08-00054-00-CH		McHENRY	56	35
C-91-619-09			CONTRACT NO. 63404	
FED. ROAD DIST. NO. 1 ILLINOIS FED. AID PROJECT M-ARA-9003(313)				