



MATCH LINE STA. 6+50

MATCH LINE STA. 12+00

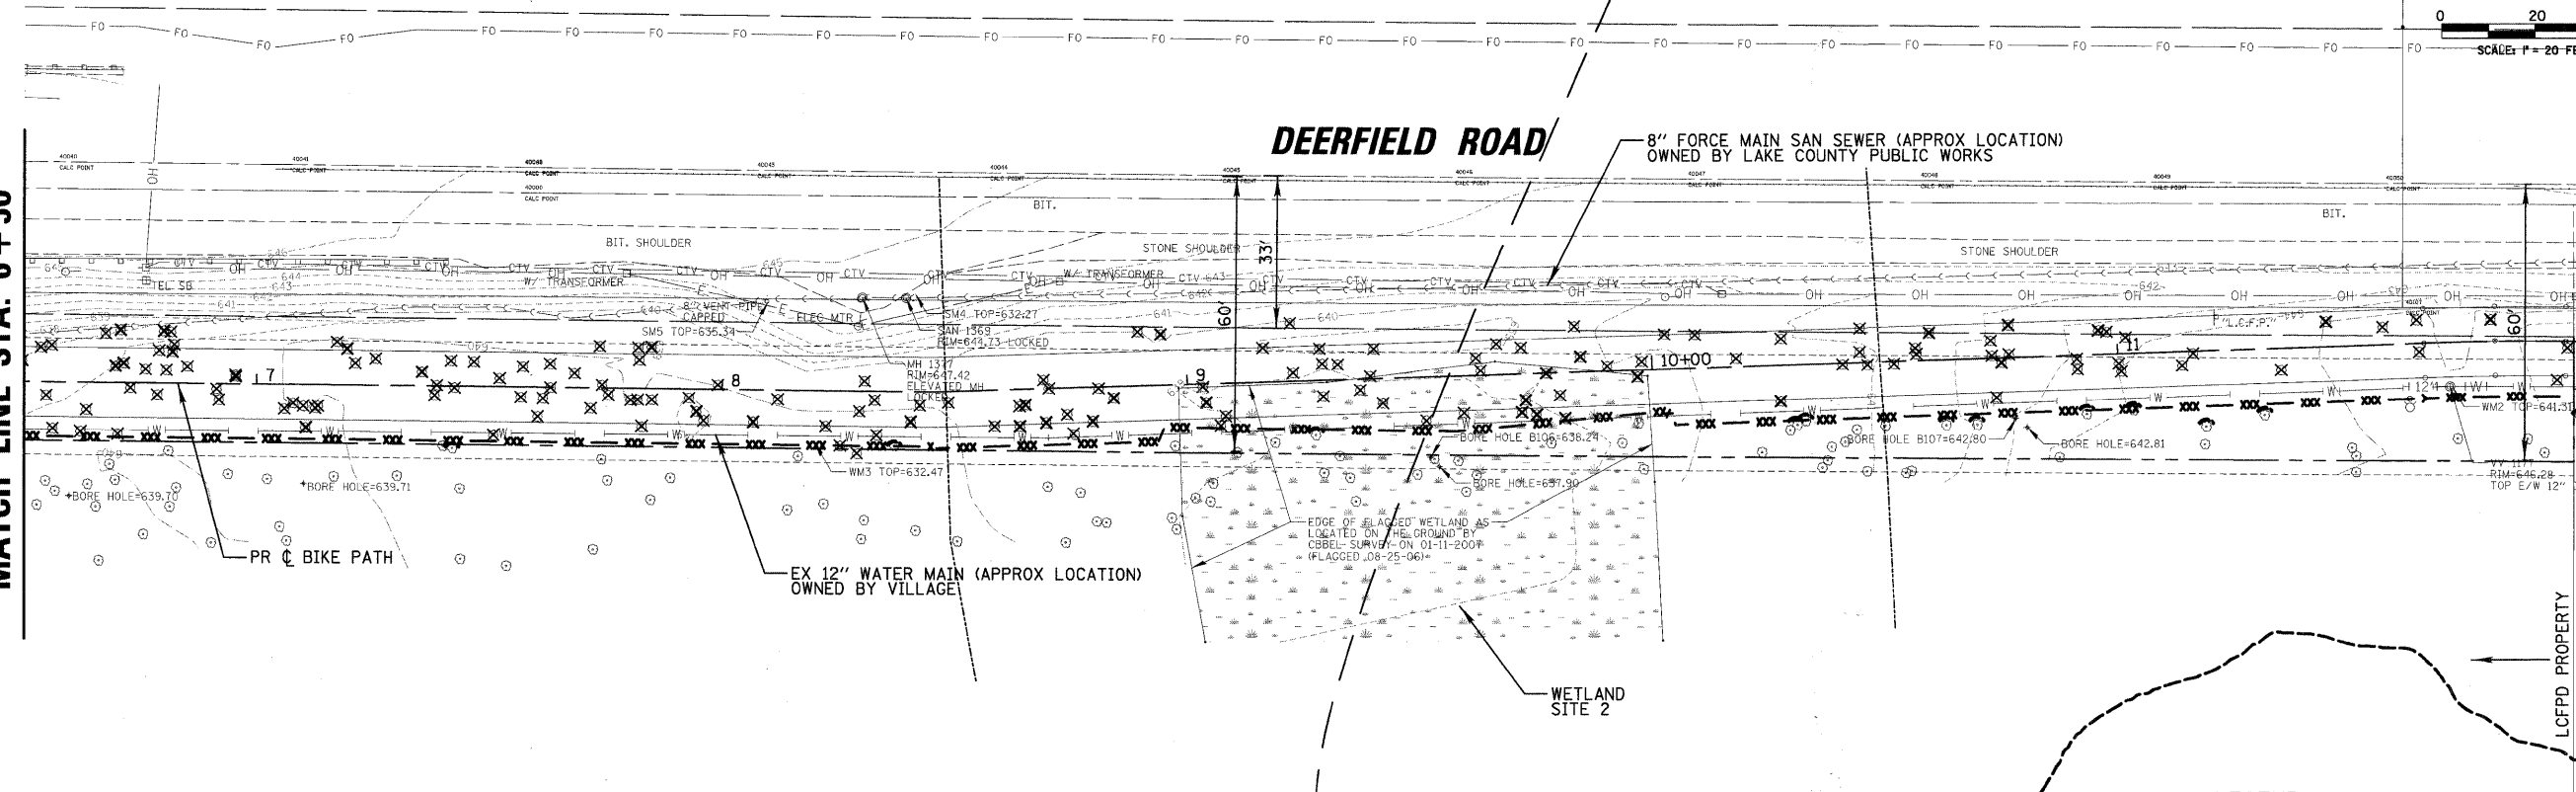

MATCH LINE STA. 12+00

END PROJECT STA. 15+87.80

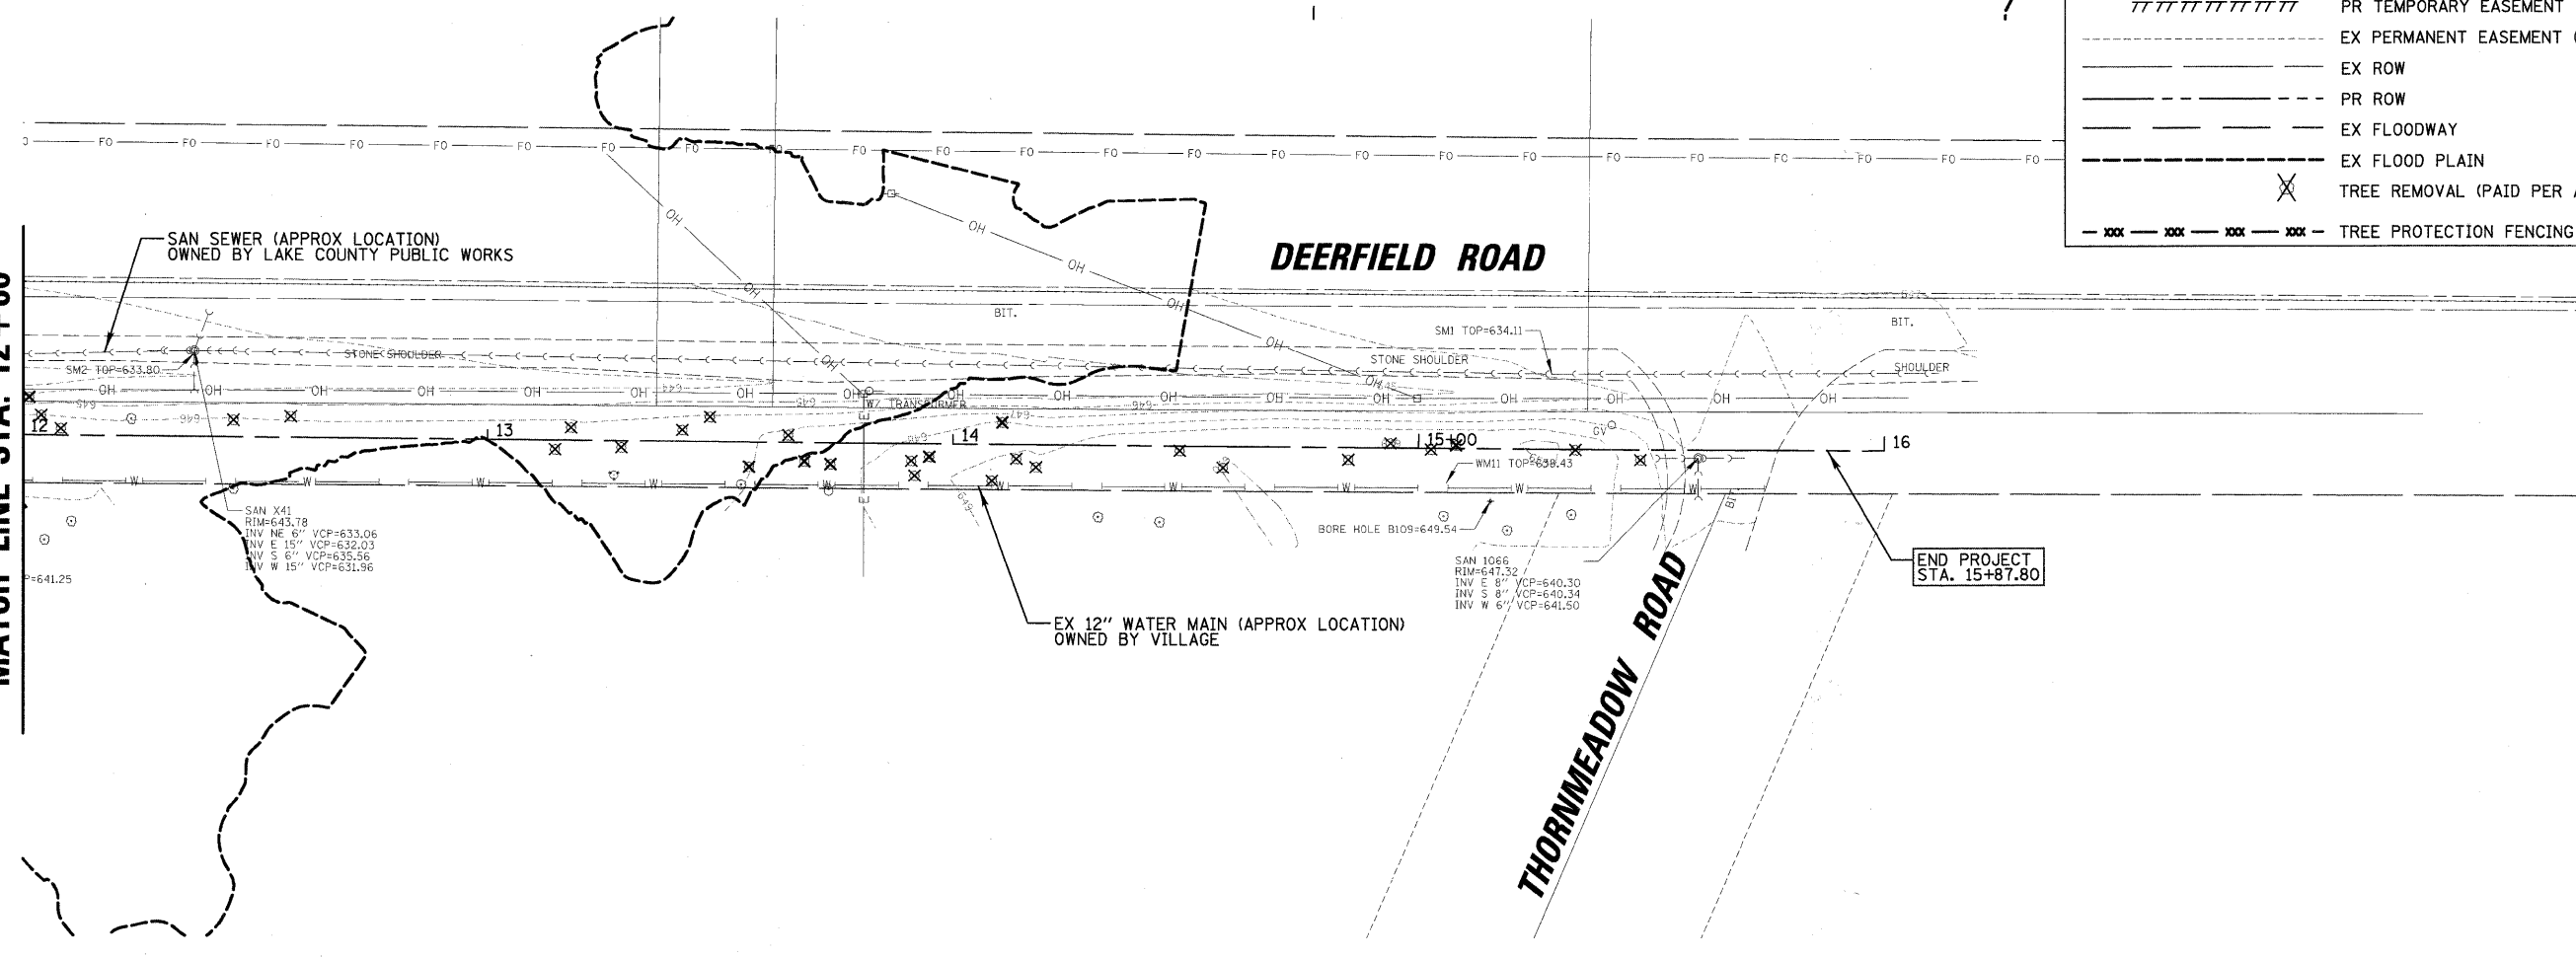

LEGEND:

	PR TEMPORARY EASEMENT
-----	EX PERMANENT EASEMENT (VILLAGE)
-----	EX ROW
-----	PR ROW
-----	EX FLOODWAY
-----	EX FLOOD PLAIN
X	TREE REMOVAL (PAID PER ACRE)
-xxx-xxx-xxx-xxx-	TREE PROTECTION FENCING

FILE NAME = N:\L\DOT\06377A\Civ1\REM_06377A_02.SHT	USER NAME = JBARNETT	DESIGNED - BLL	REVISED -	STATE OF ILLINOIS DEPARTMENT OF TRANSPORTATION	DEERFIELD ROAD BIKE PATH EXISTING CONDITIONS AND REMOVAL PLAN			F.A.J. RTE. 1257	SECTION 04-00038-03-BT	COUNTY LAKE	TOTAL SHEETS 4470	SHEET NO. 8
PLOT SCALE = 20'	PLOT DATE = 12/1/2009	DRAWN - PMM	REVISED -		SCALE: 1"=20'	SHEET NO. 2 OF 2 SHEETS	STA. 6+50 TO STA. 15+54	FED. ROAD DIST. NO. 1 ILLINOIS FED. AID PROJECT				
		CHECKED - JGS	REVISED -		CONTRACT NO. 63408							
		DATE - 12/01/09	REVISED -									