


FINAL SURVEY	BY	DATE
NOTE BOOK NO.		
AREAS CHECKED		

ORIGINAL SURVEY	BY	DATE
NOTE BOOK NO.		
AREAS CHECKED		

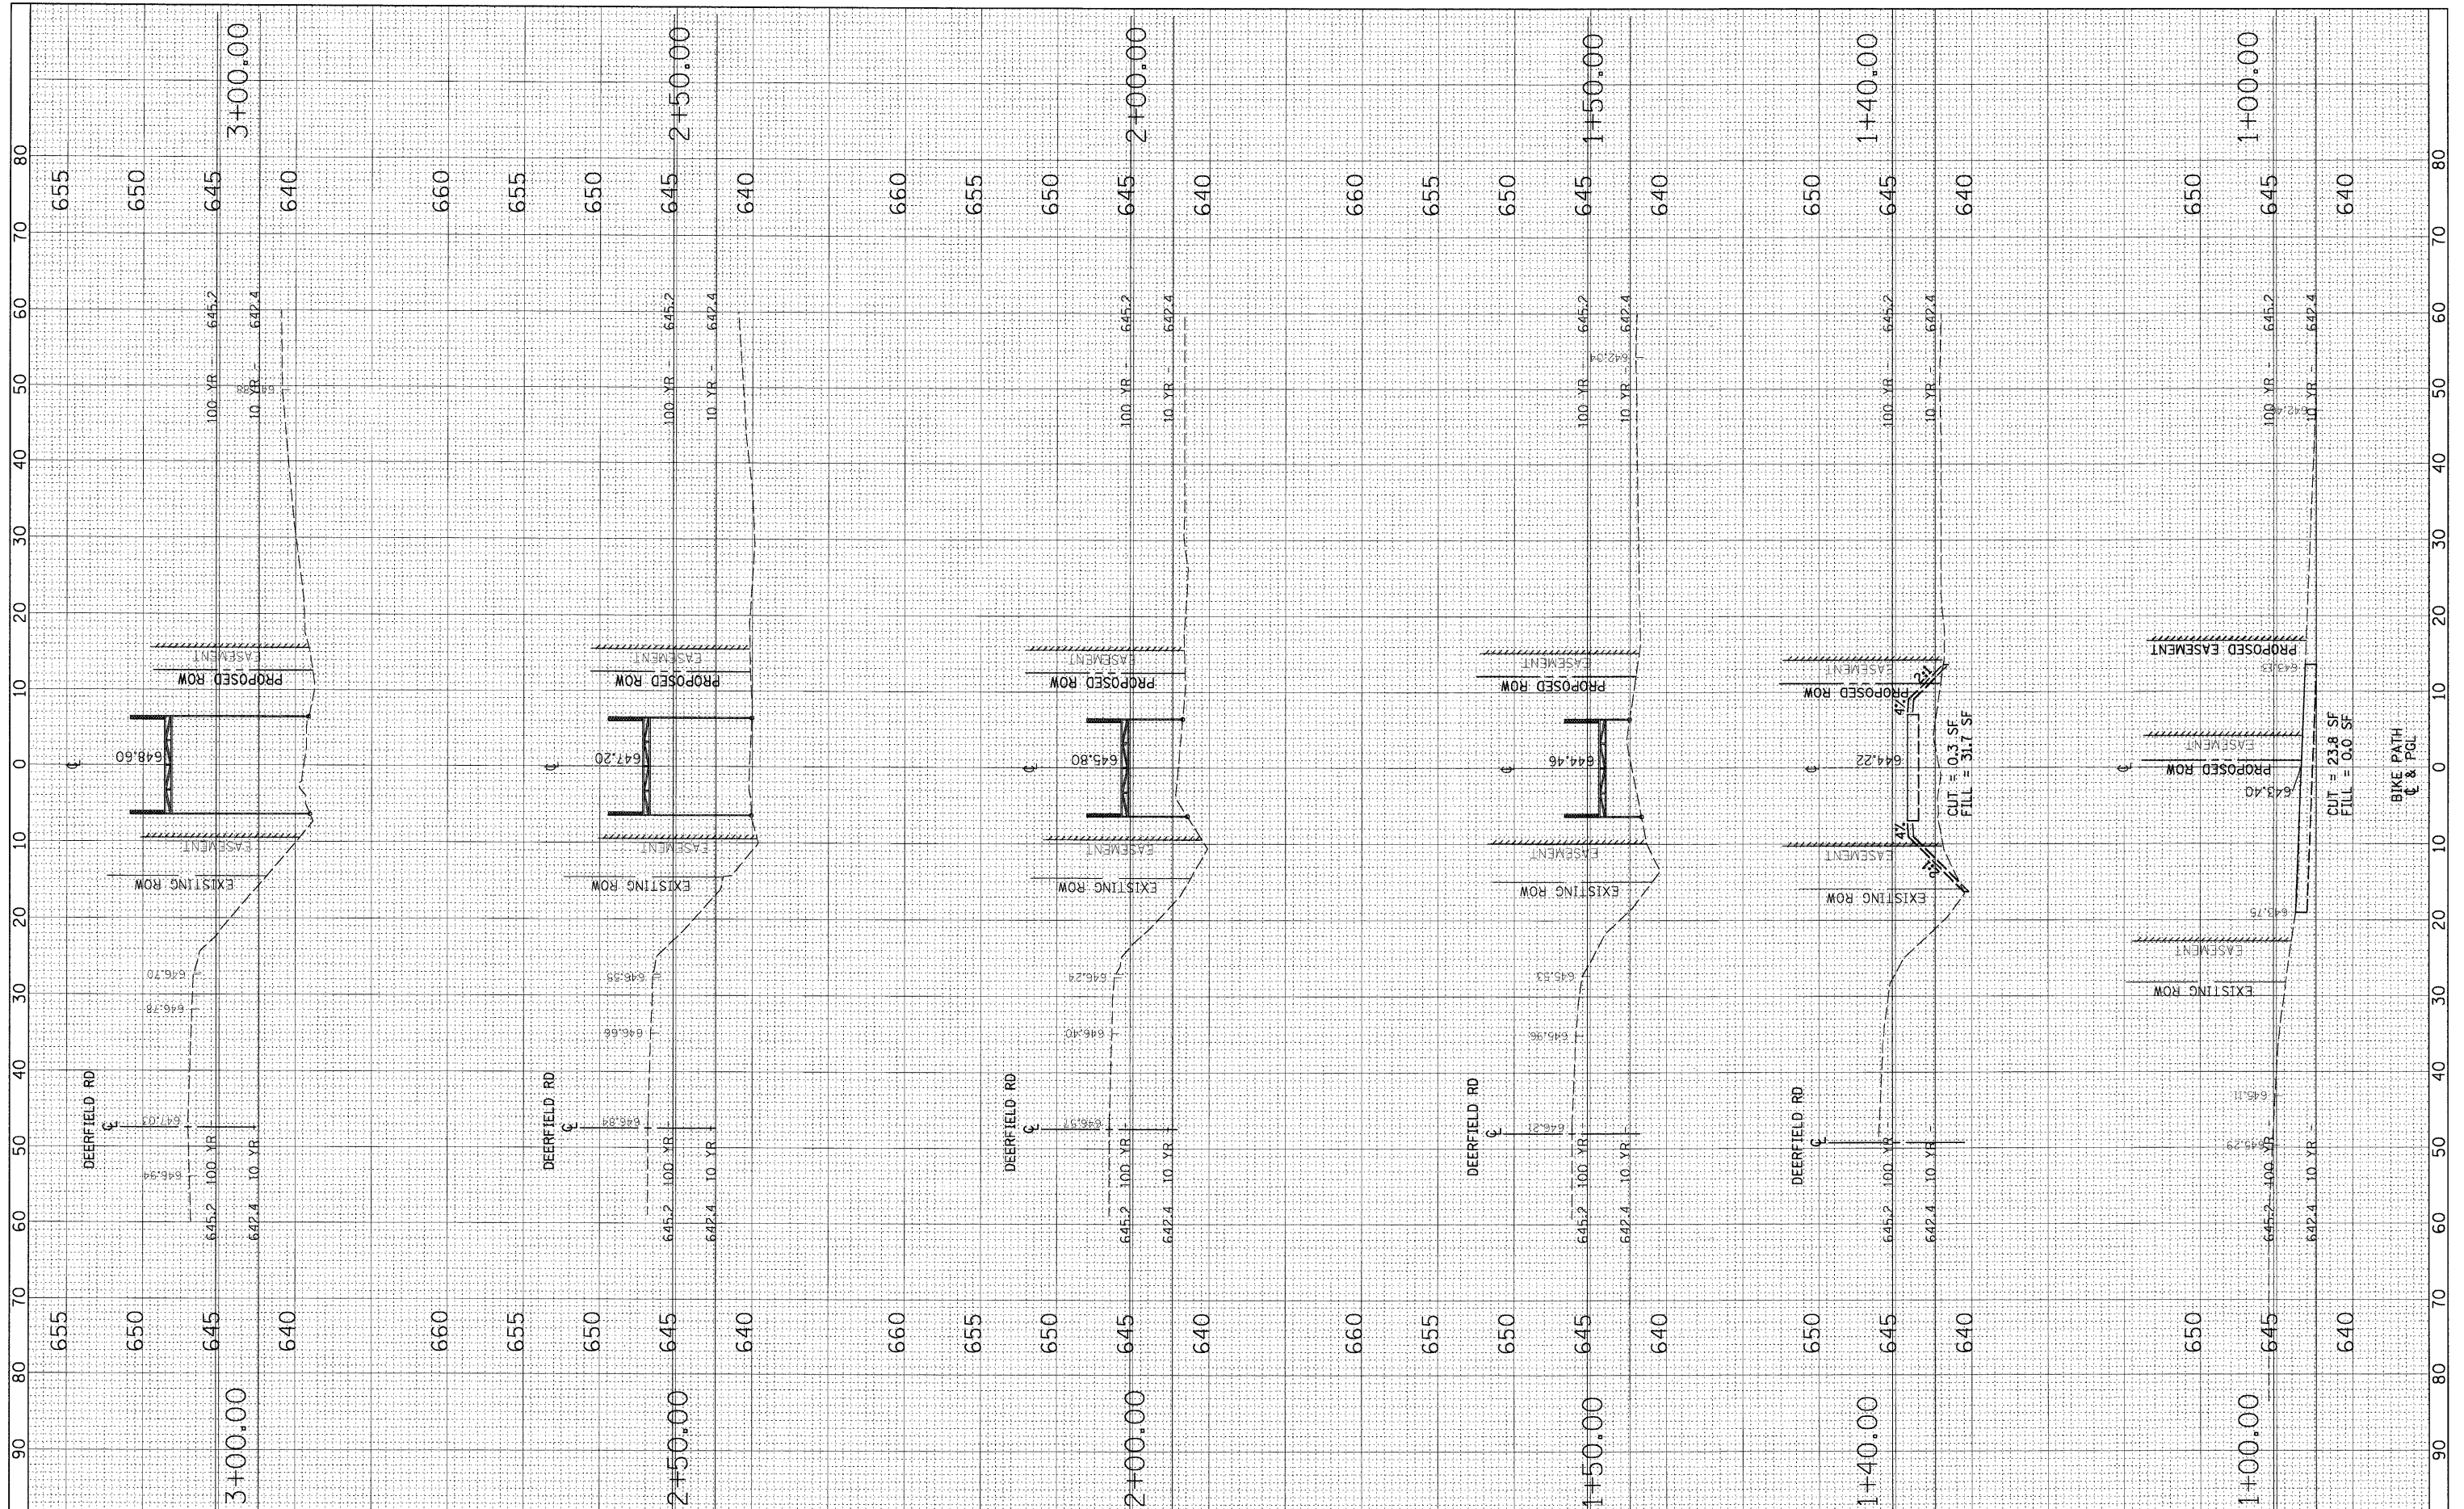

FILE NAME = N:\LCOOT\06377A\Civil\XS_06377A.SHT
 USER NAME = JBARNETT

DESIGNED - BLL
 DRAWN - PMM
 CHECKED - JGS
 DATE - 12/01/09

REVISED -
 REVISED -
 REVISED -
 REVISED -

**STATE OF ILLINOIS
 DEPARTMENT OF TRANSPORTATION**

**DEERFIELD ROAD BIKEPATH
 CROSS SECTIONS**
 SCALE: 10H=0.500 SHEET NO. 1 OF 8 SHEET(S) STA. TO STA.

F.A. RTE. 1257	SECTION 04-00038-03-BT	COUNTY LAKE	TOTAL SHEETS 440	SHEET NO. 3733
FED. ROAD DIST. NO. 1 ILLINOIS FED. AID PROJECT			CONTRACT NO. 63408	