


FINAL SURVEY	SURVEYED	BY	DATE
NOTE BOOK	PLOTTED		
NO.	AREAS CHECKED		

ORIGINAL SURVEY	SURVEYED	BY	DATE
NOTE BOOK	PLOTTED		
NO.	AREAS CHECKED		

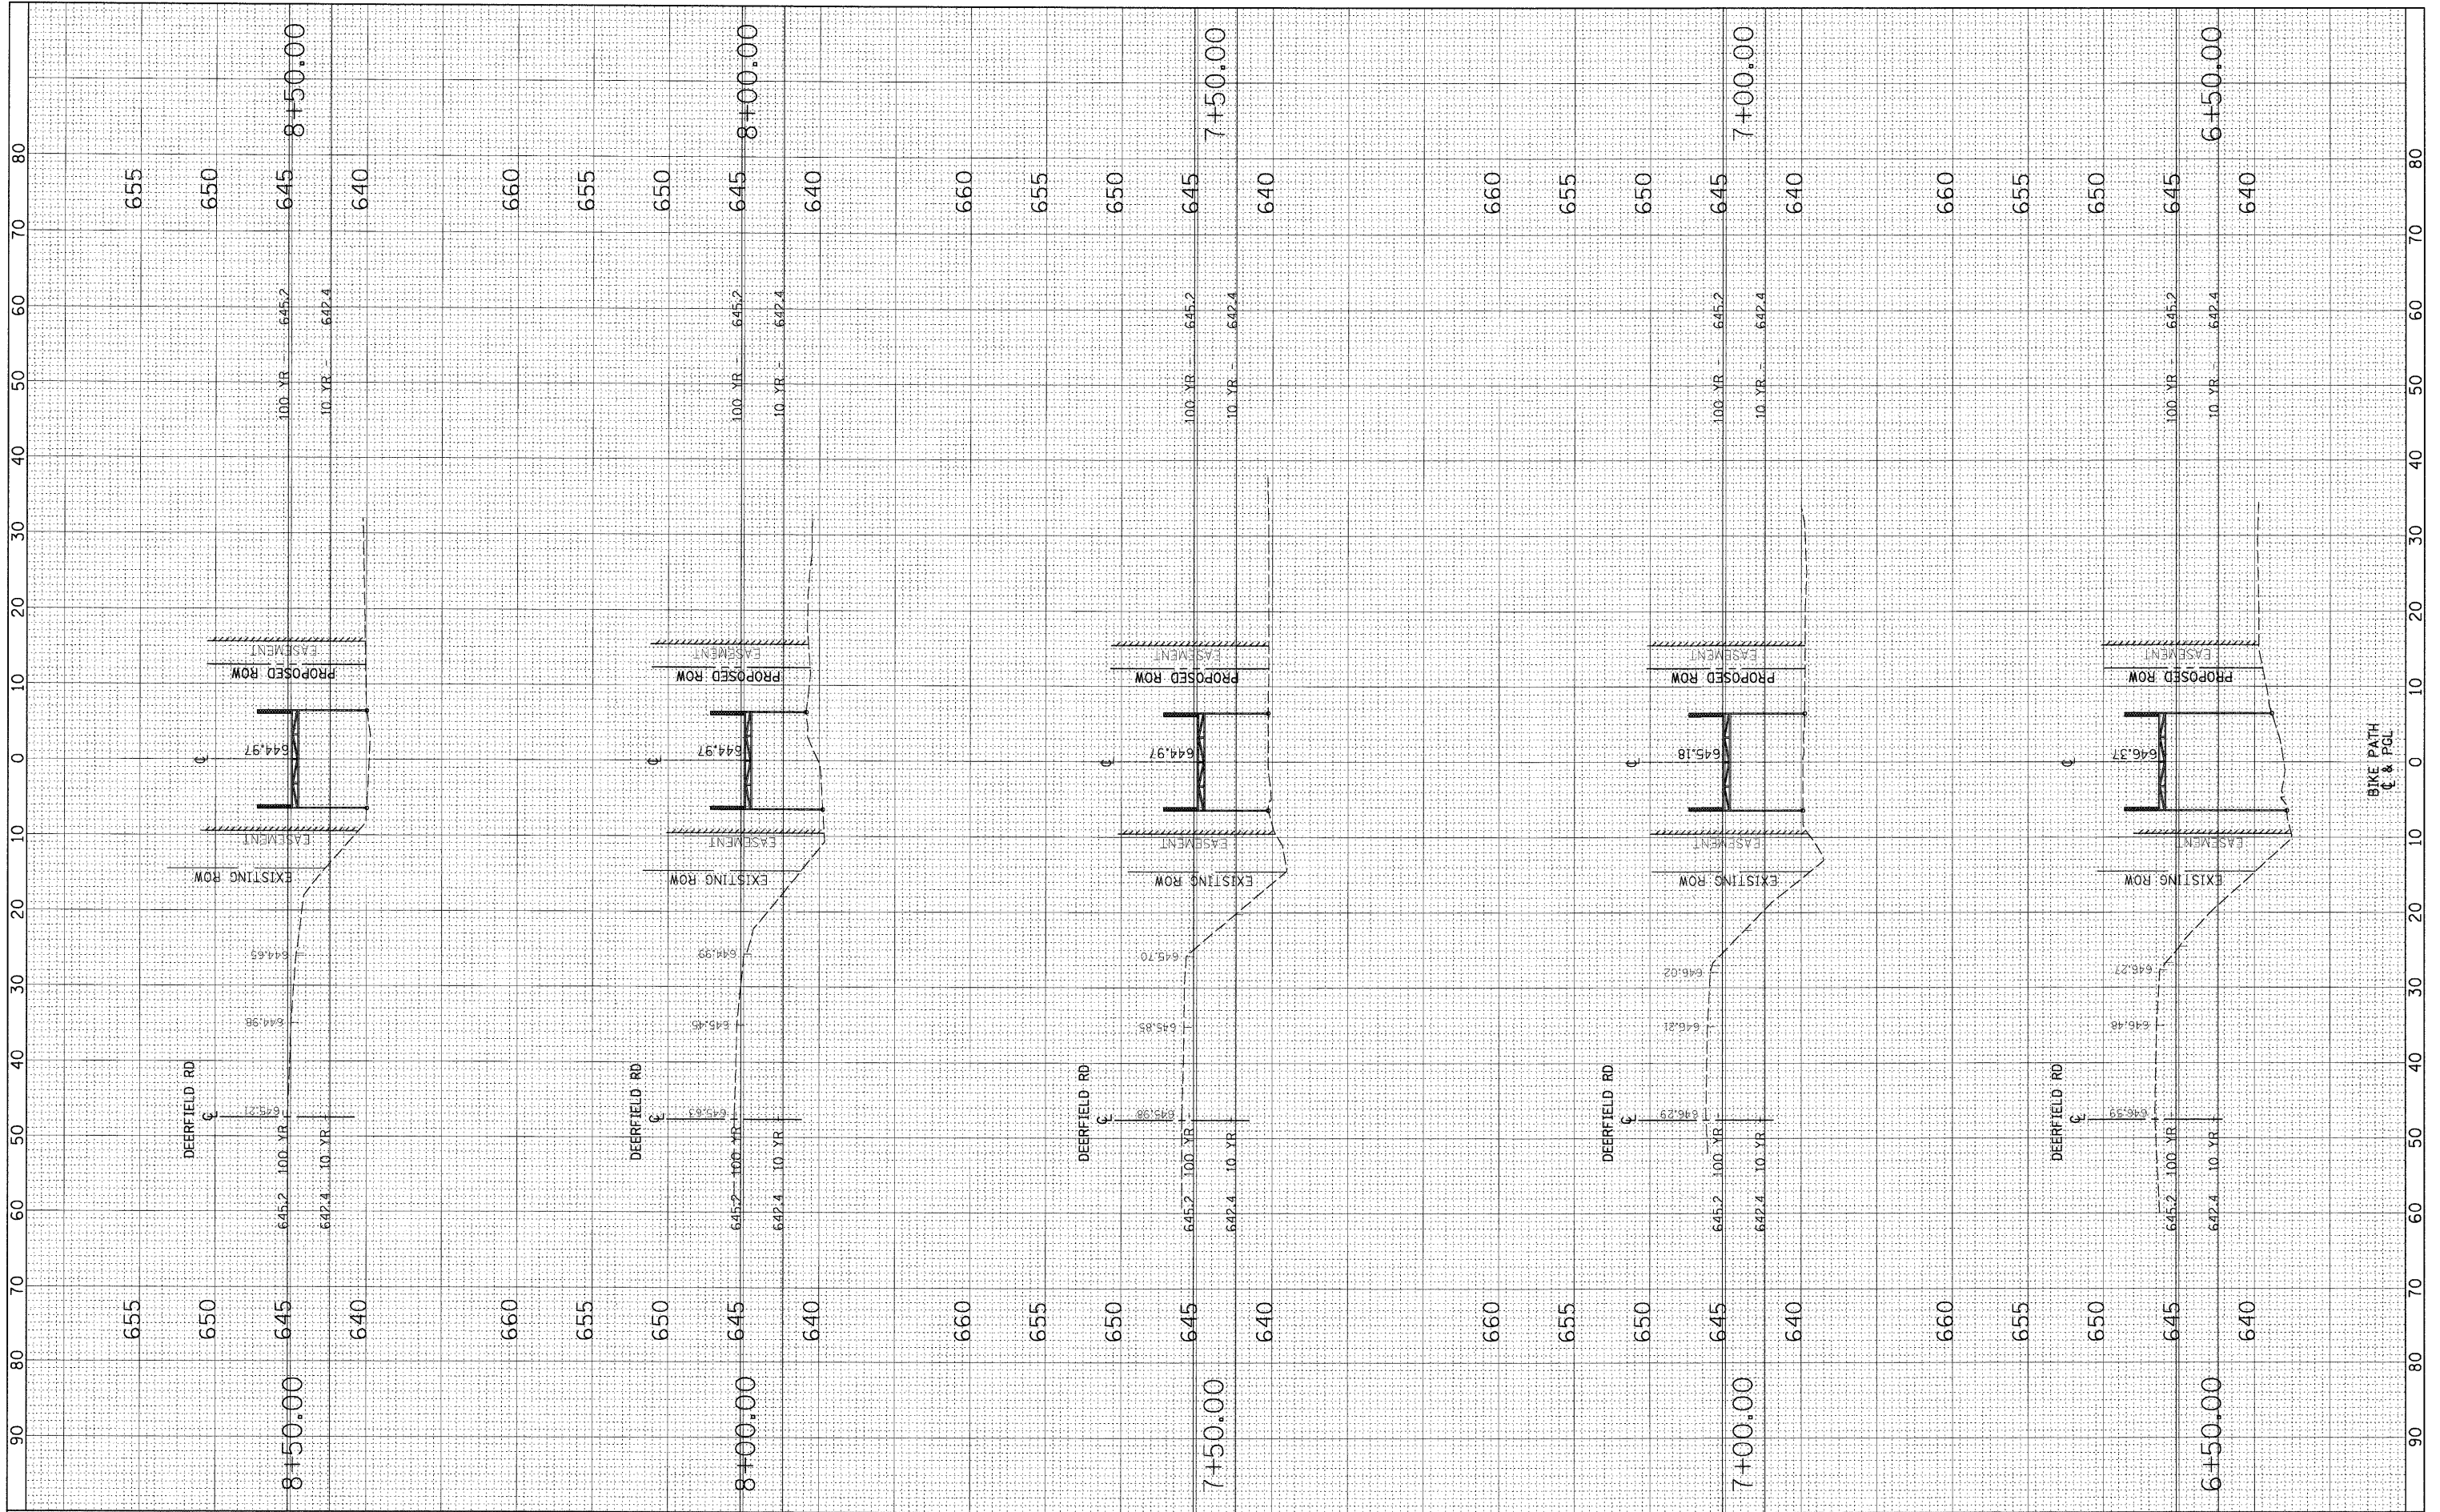

FILE NAME = N:\CDOT\06377A\C\vi1\XS_06377A.SHT

USER NAME = JBARNETT
 PLOT SCALE = 1" = 10'
 PLOT DATE = 12/1/2009

DESIGNED - BLL
 DRAWN - PMM
 CHECKED - JGS
 DATE - 12/01/09

REVISED -
 REVISED -
 REVISED -
 REVISED -

**STATE OF ILLINOIS
 DEPARTMENT OF TRANSPORTATION**

**DEERFIELD ROAD BIKEPATH
 CROSS SECTIONS**

SCALE: 10H : 5V SHEET NO. 4 OF 8 SHEETS STA. 6+50.00 TO STA. 8+50.00

F.A. RTE.	SECTION	COUNTY	TOTAL SHEETS	SHEET NO.
1257	04-00038-03-BT	LAKE	440	403
FED. ROAD DIST. NO. 1 ILLINOIS FED. AID PROJECT			CONTRACT NO. 63408	