


FINAL SURVEY NO.	SURVEYED BY	DATE
NOTE BOOK NO.	FLOTTED BY	
	DATE	
	AREAS CHECKED	

ORIGINAL SURVEY NO.	SURVEYED BY	DATE
NOTE BOOK NO.	FLOTTED BY	
	DATE	
	AREAS CHECKED	

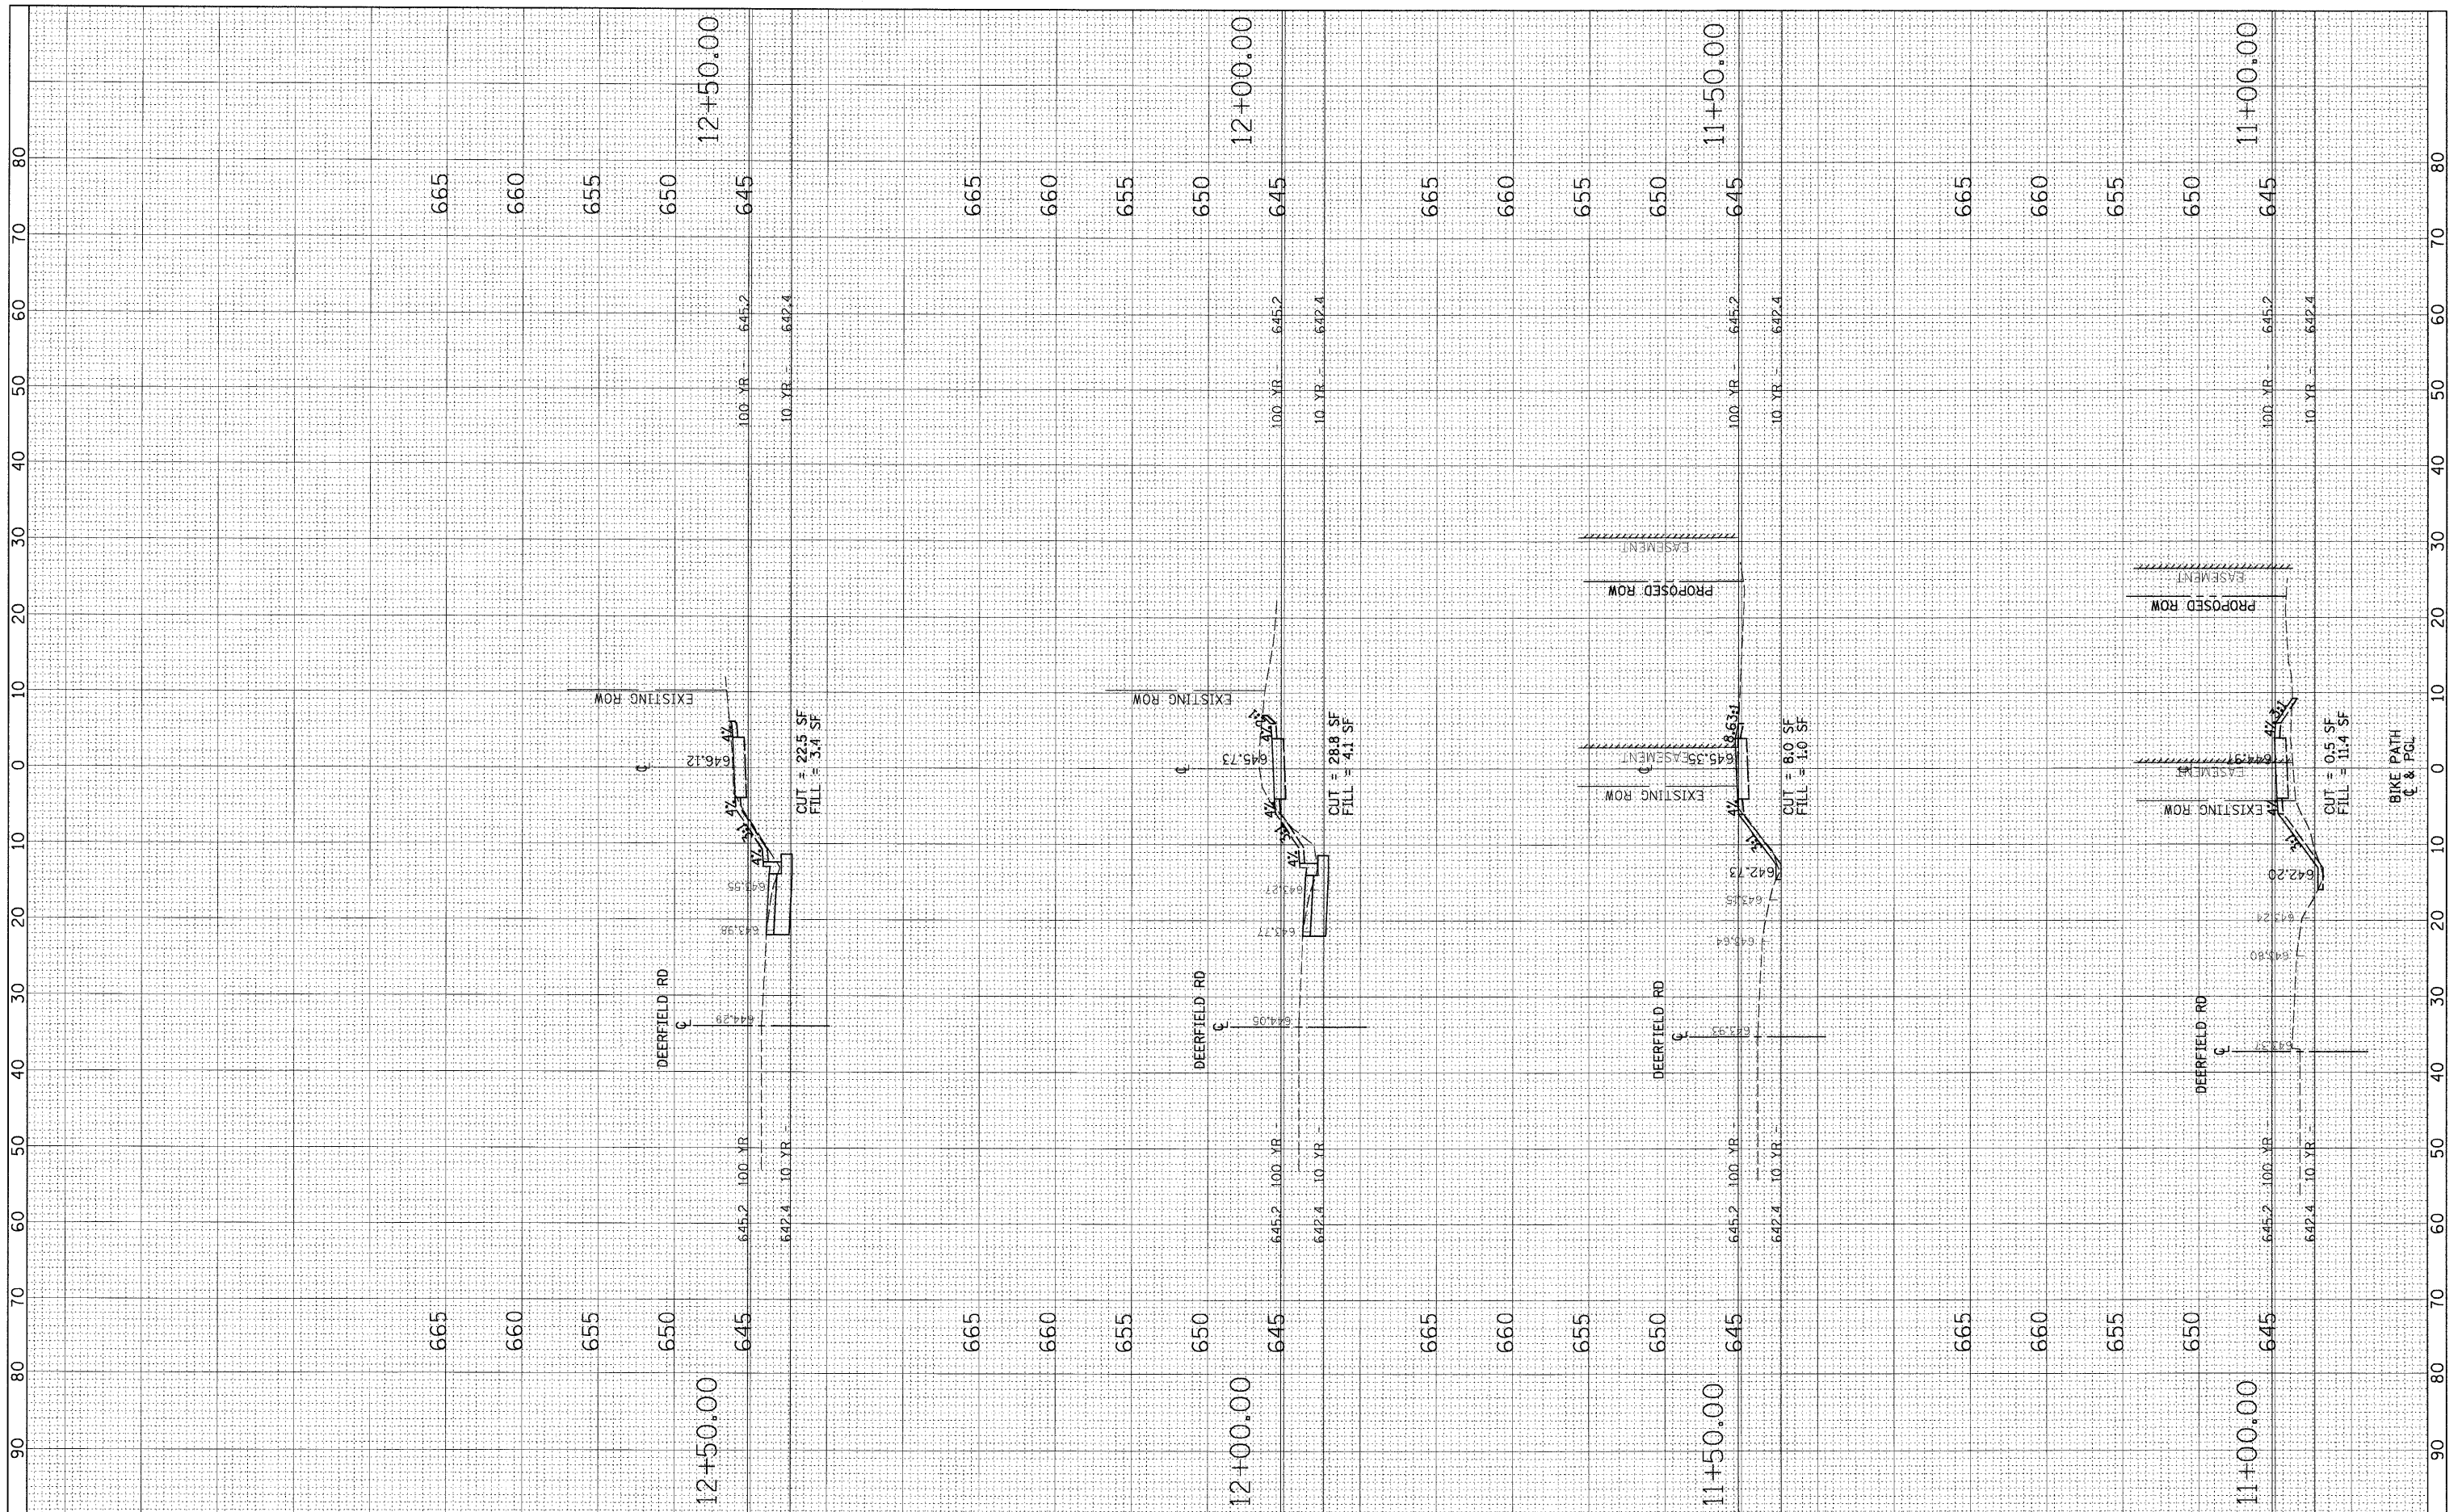

FILE NAME = N:\CDDOT\06377A\C:\v1\XS_06377A.SHT
 PLOT SCALE = 10'

USER NAME = JBARNETT	DESIGNED - BLL	REVISED -
	DRAWN - PMM	REVISED -
	CHECKED - JGS	REVISED -
	DATE - 12/01/09	REVISED -

**STATE OF ILLINOIS
DEPARTMENT OF TRANSPORTATION**

**DEERFIELD ROAD BIKEPATH
CROSS SECTIONS**

SCALE: 10H : 5V SHEET NO. 6 OF 8 SHEETS STA. 11+00.00 TO STA. 12+50.00

F.A. RTE.	SECTION	COUNTY	TOTAL SHEETS	SHEET NO.
1257	04-00038-03-BT	LAKE	44	42
CONTRACT NO. 63408				
FED. ROAD DIST. NO. 1 ILLINOIS FED. AID PROJECT				