


FINAL SURVEY	SURVISED	BY	DATE
NOTE BOOK NO.	PLOTTED		
	DATE		
	AREAS CHECKED		

ORIGINAL SURVEY	SURVISED	BY	DATE
NOTE BOOK NO.	PLOTTED		
	DATE		
	AREAS CHECKED		

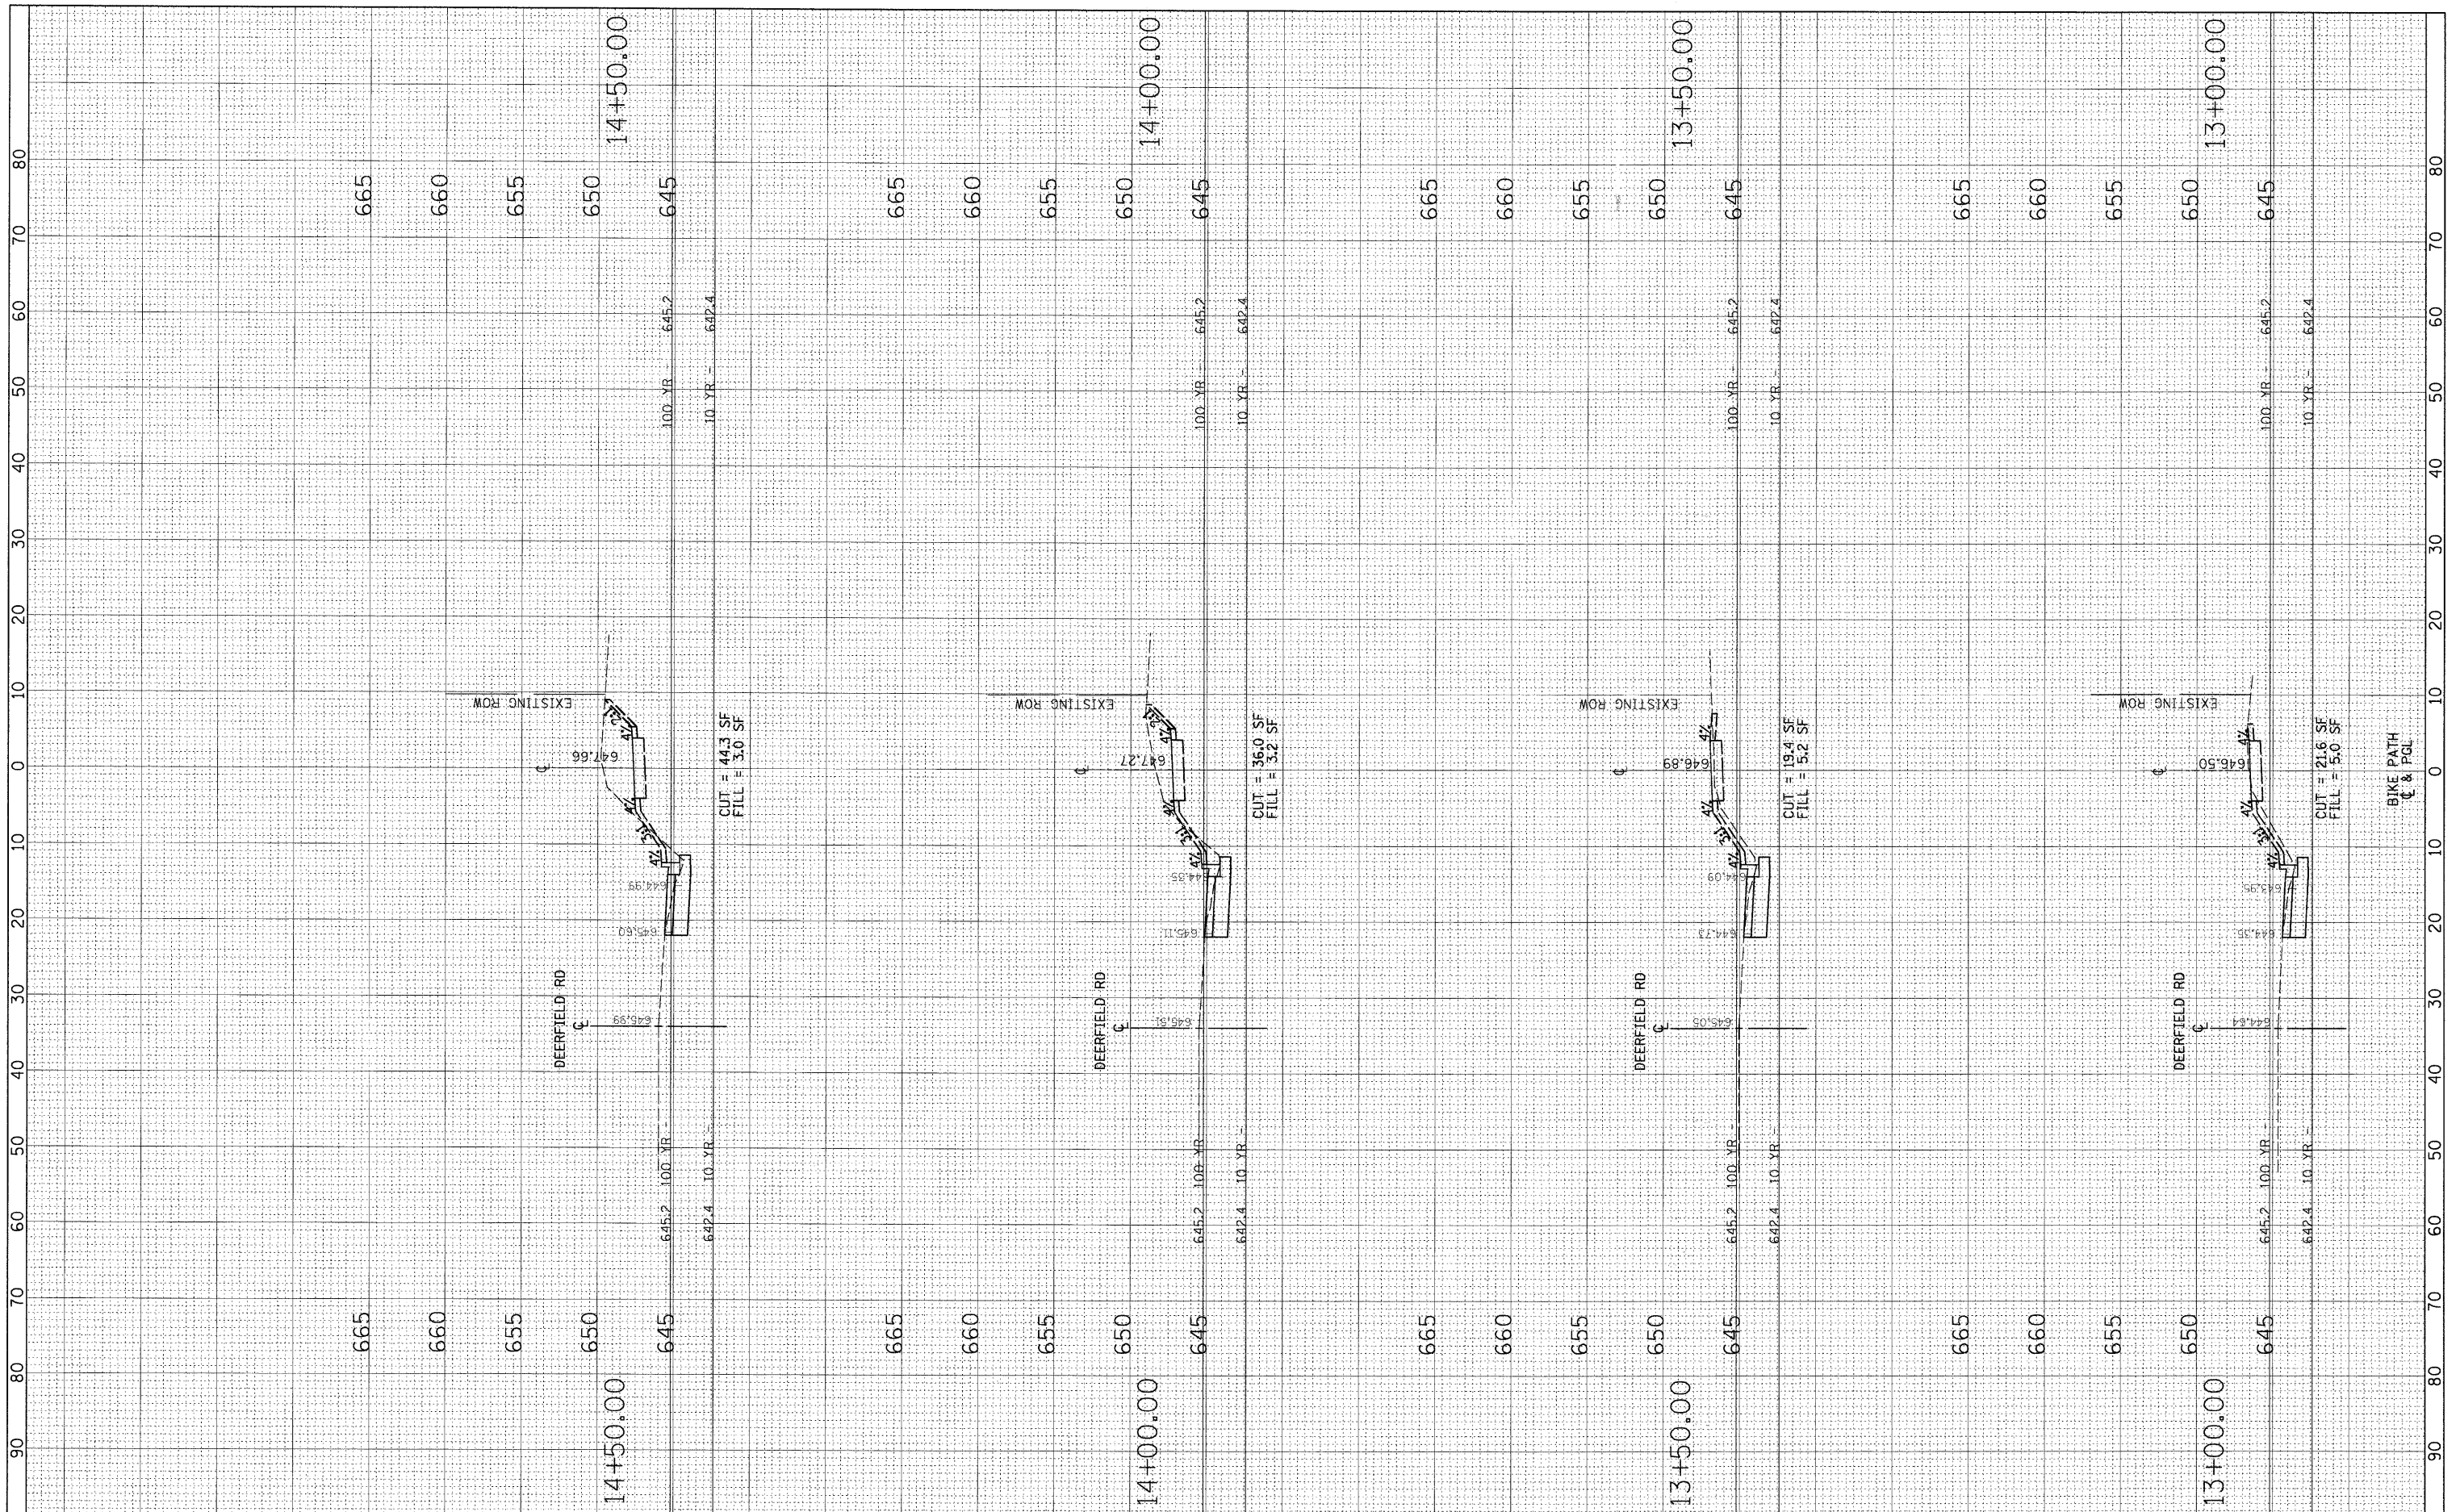

FILE NAME = N:\CDDT\06377A\C\1\XS_06377A.SHT

USER NAME = JBARNETT
 DESIGNED - BLL
 DRAWN - PMM
 CHECKED - JGS
 DATE - 12/01/09

REVISIED -
 REVISIED -
 REVISIED -
 REVISIED -

**STATE OF ILLINOIS
 DEPARTMENT OF TRANSPORTATION**

**DEERFIELD ROAD BIKEPATH
 CROSS SECTIONS**
 SCALE: 10H : 5V SHEET NO. 7 OF 8 SHEETS STA. 13+00.00 TO STA. 14+50.00

F.A. RTE.	SECTION	COUNTY	TOTAL SHEETS	SHEET NO.
1257	04-00038-03-BT	LAKE	4440	4389
FED. ROAD DIST. NO. 1 ILLINOIS FED. AID PROJECT			CONTRACT NO. 63408	