


FINAL SURVEY	DATE
SURVEYED	BY
PLOTTED	
AREAS CHECKED	
NOTE BOOK NO.	

ORIGINAL SURVEY	DATE
SURVEYED	BY
PLOTTED	
AREAS CHECKED	
NOTE BOOK NO.	

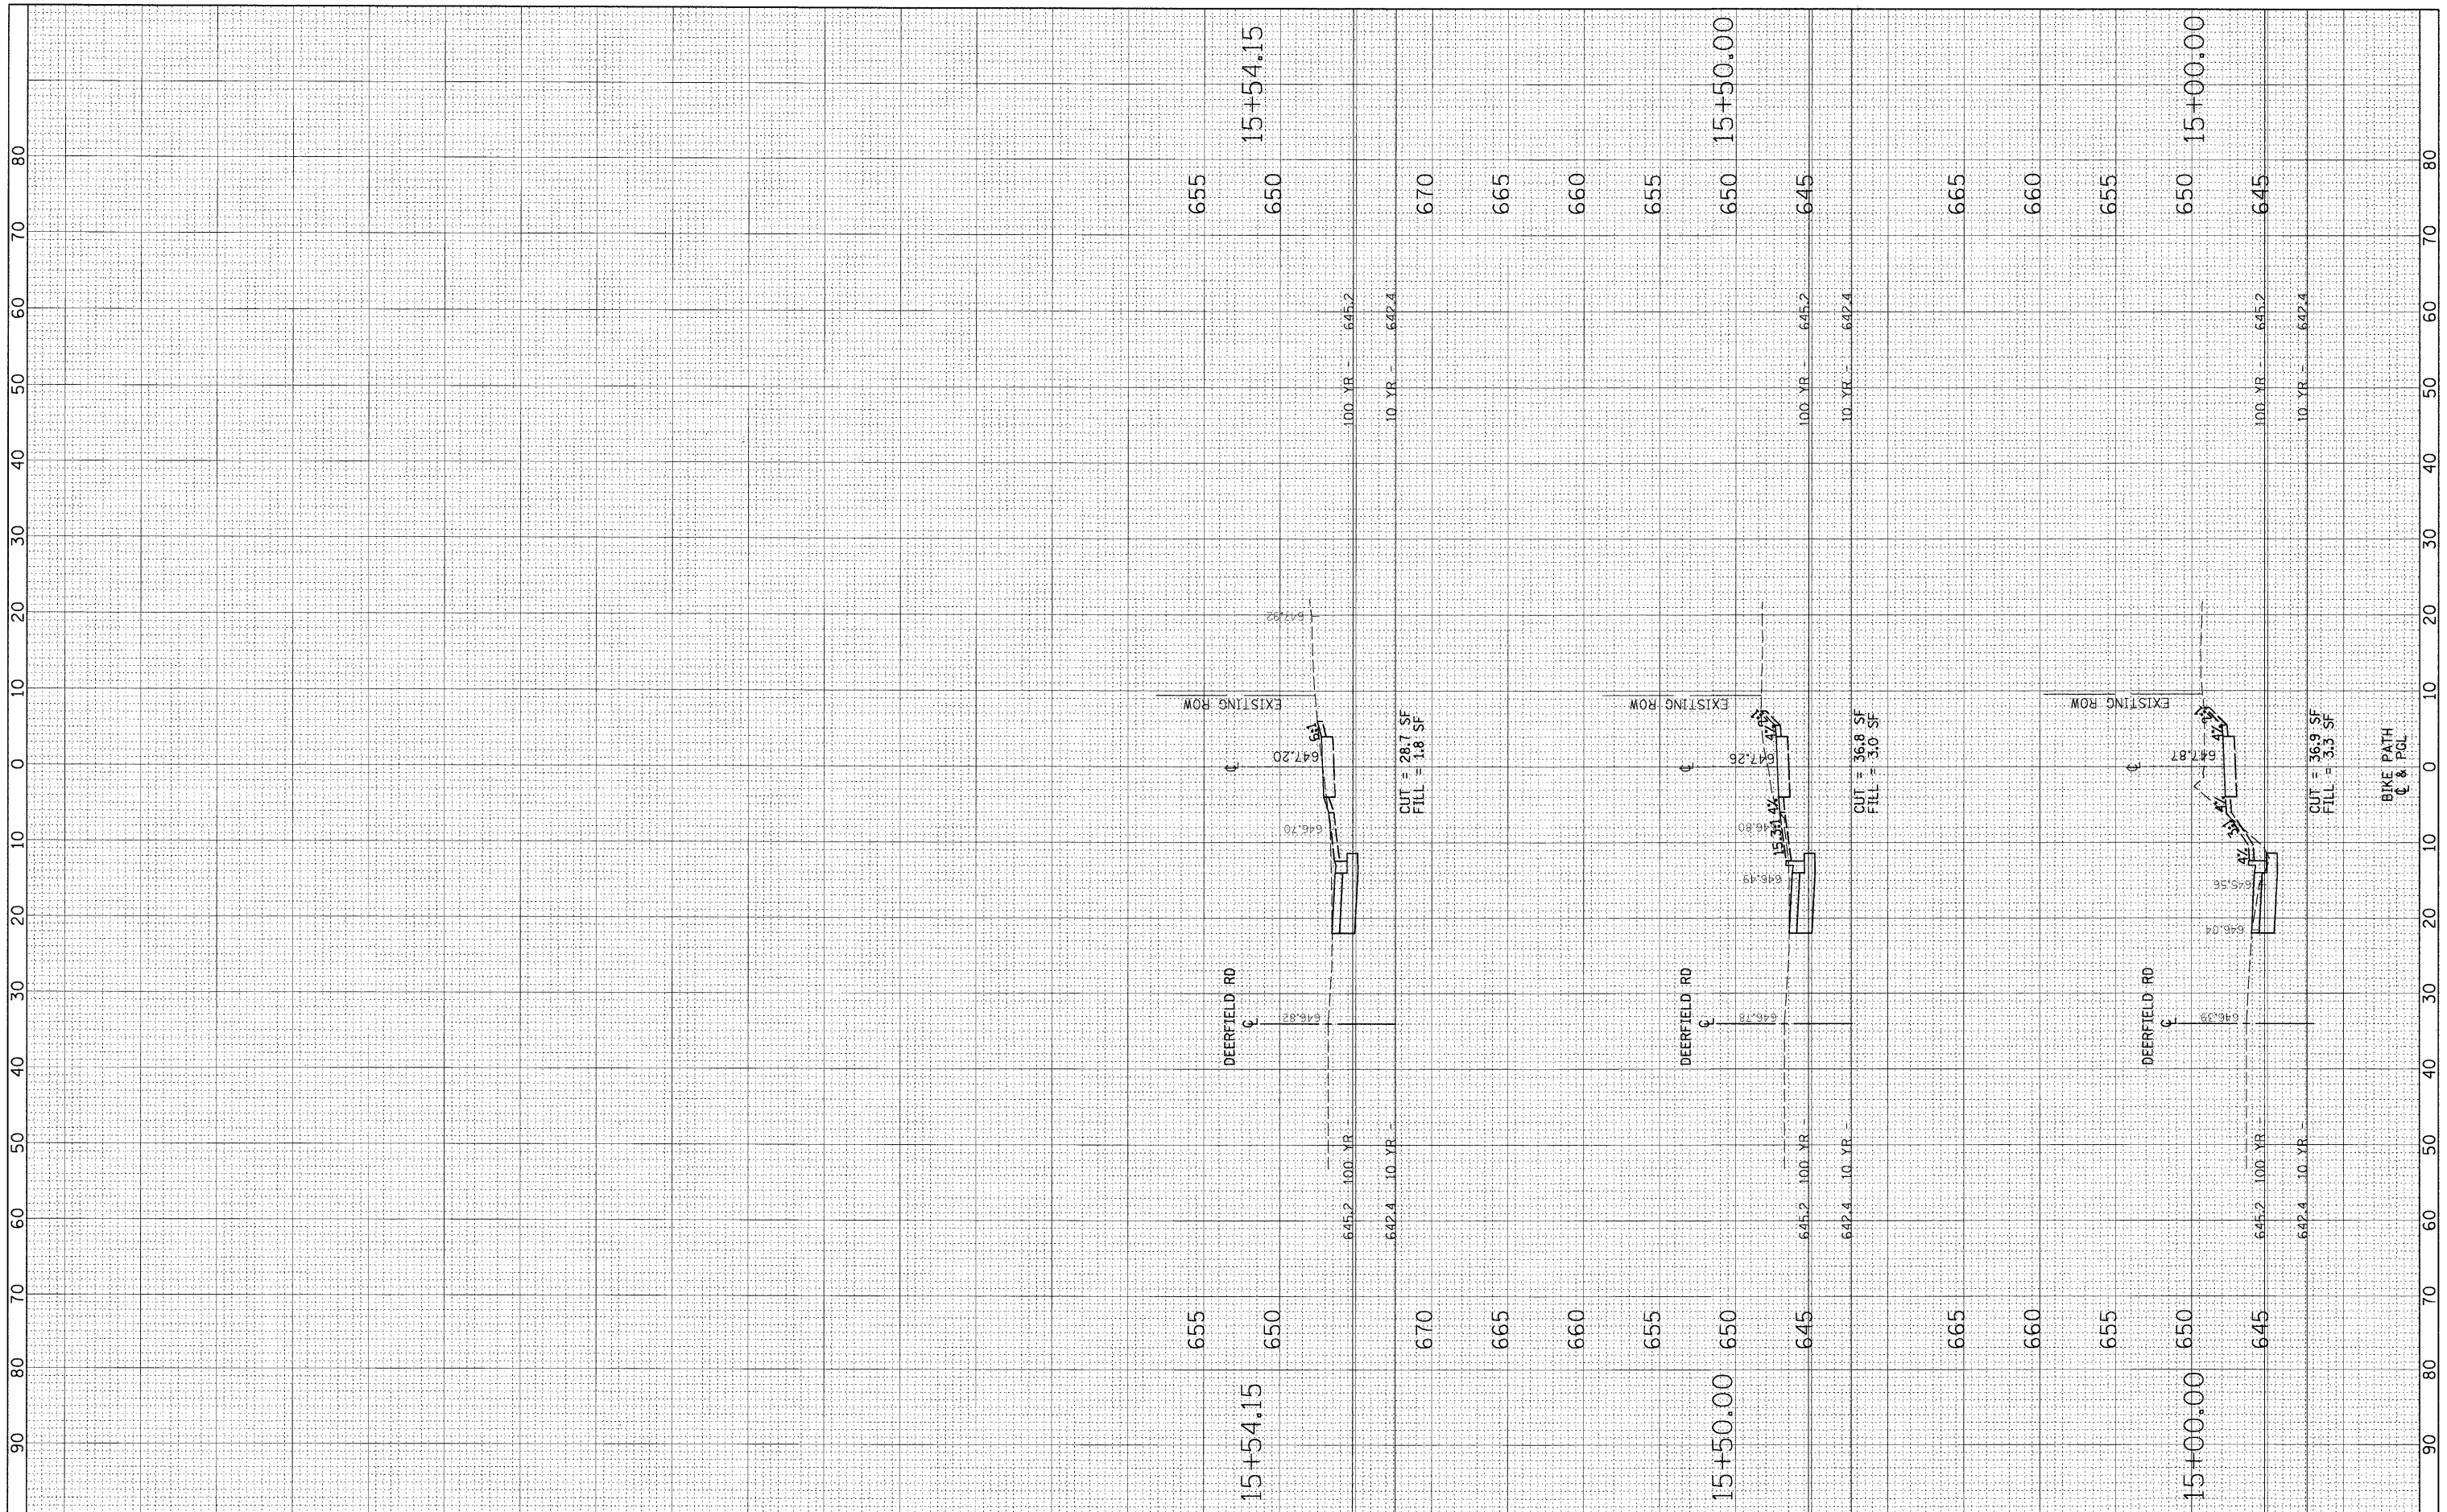

FILE NAME = N:\L\DOT\06377A\Civil\XS_06377A.SHT

USER NAME = JBARNETT
 DESIGNED - BLL
 DRAWN - PMM
 CHECKED - JGS
 DATE - 12/01/09

REVISED -
 REVISED -
 REVISED -
 REVISED -

**STATE OF ILLINOIS
 DEPARTMENT OF TRANSPORTATION**

**DEERFIELD ROAD BIKEPATH
 CROSS SECTIONS**
 SCALE: 10H : 5V SHEET NO. 8 OF 8 SHEETS STA. 15+00.00 TO STA. 15+54.15

F.A. RTE.	SECTION	COUNTY	TOTAL SHEETS	SHEET NO.
1257	04-0003B-03-BT	LAKE	4440	4440
FED. ROAD DIST. NO. 1 ILLINOIS FED. AID PROJECT				

CONTRACT NO. 6340B