


DATE	
BY	
SURVEYED	
PLANNED	
TEMPLATE	
AREAS	
CHECKED	
NO.	

DATE	
BY	
SURVEYED	
PLANNED	
TEMPLATE	
AREAS	
CHECKED	
NO.	

SEC GROUP, INC.  
 PROJECT CONTACT: Robert G. Davies  
 CLIENT: Village of Wonder Lake  
 DATE PLOTTED: 11/20/2009 3:13:37 PM  
 FILE NAME: 060561\_xsec-thom.dgn  
 PLOT DRIVER: pdf.plt  
 PLOT TABLE: c:\randy-d-truss.tbl

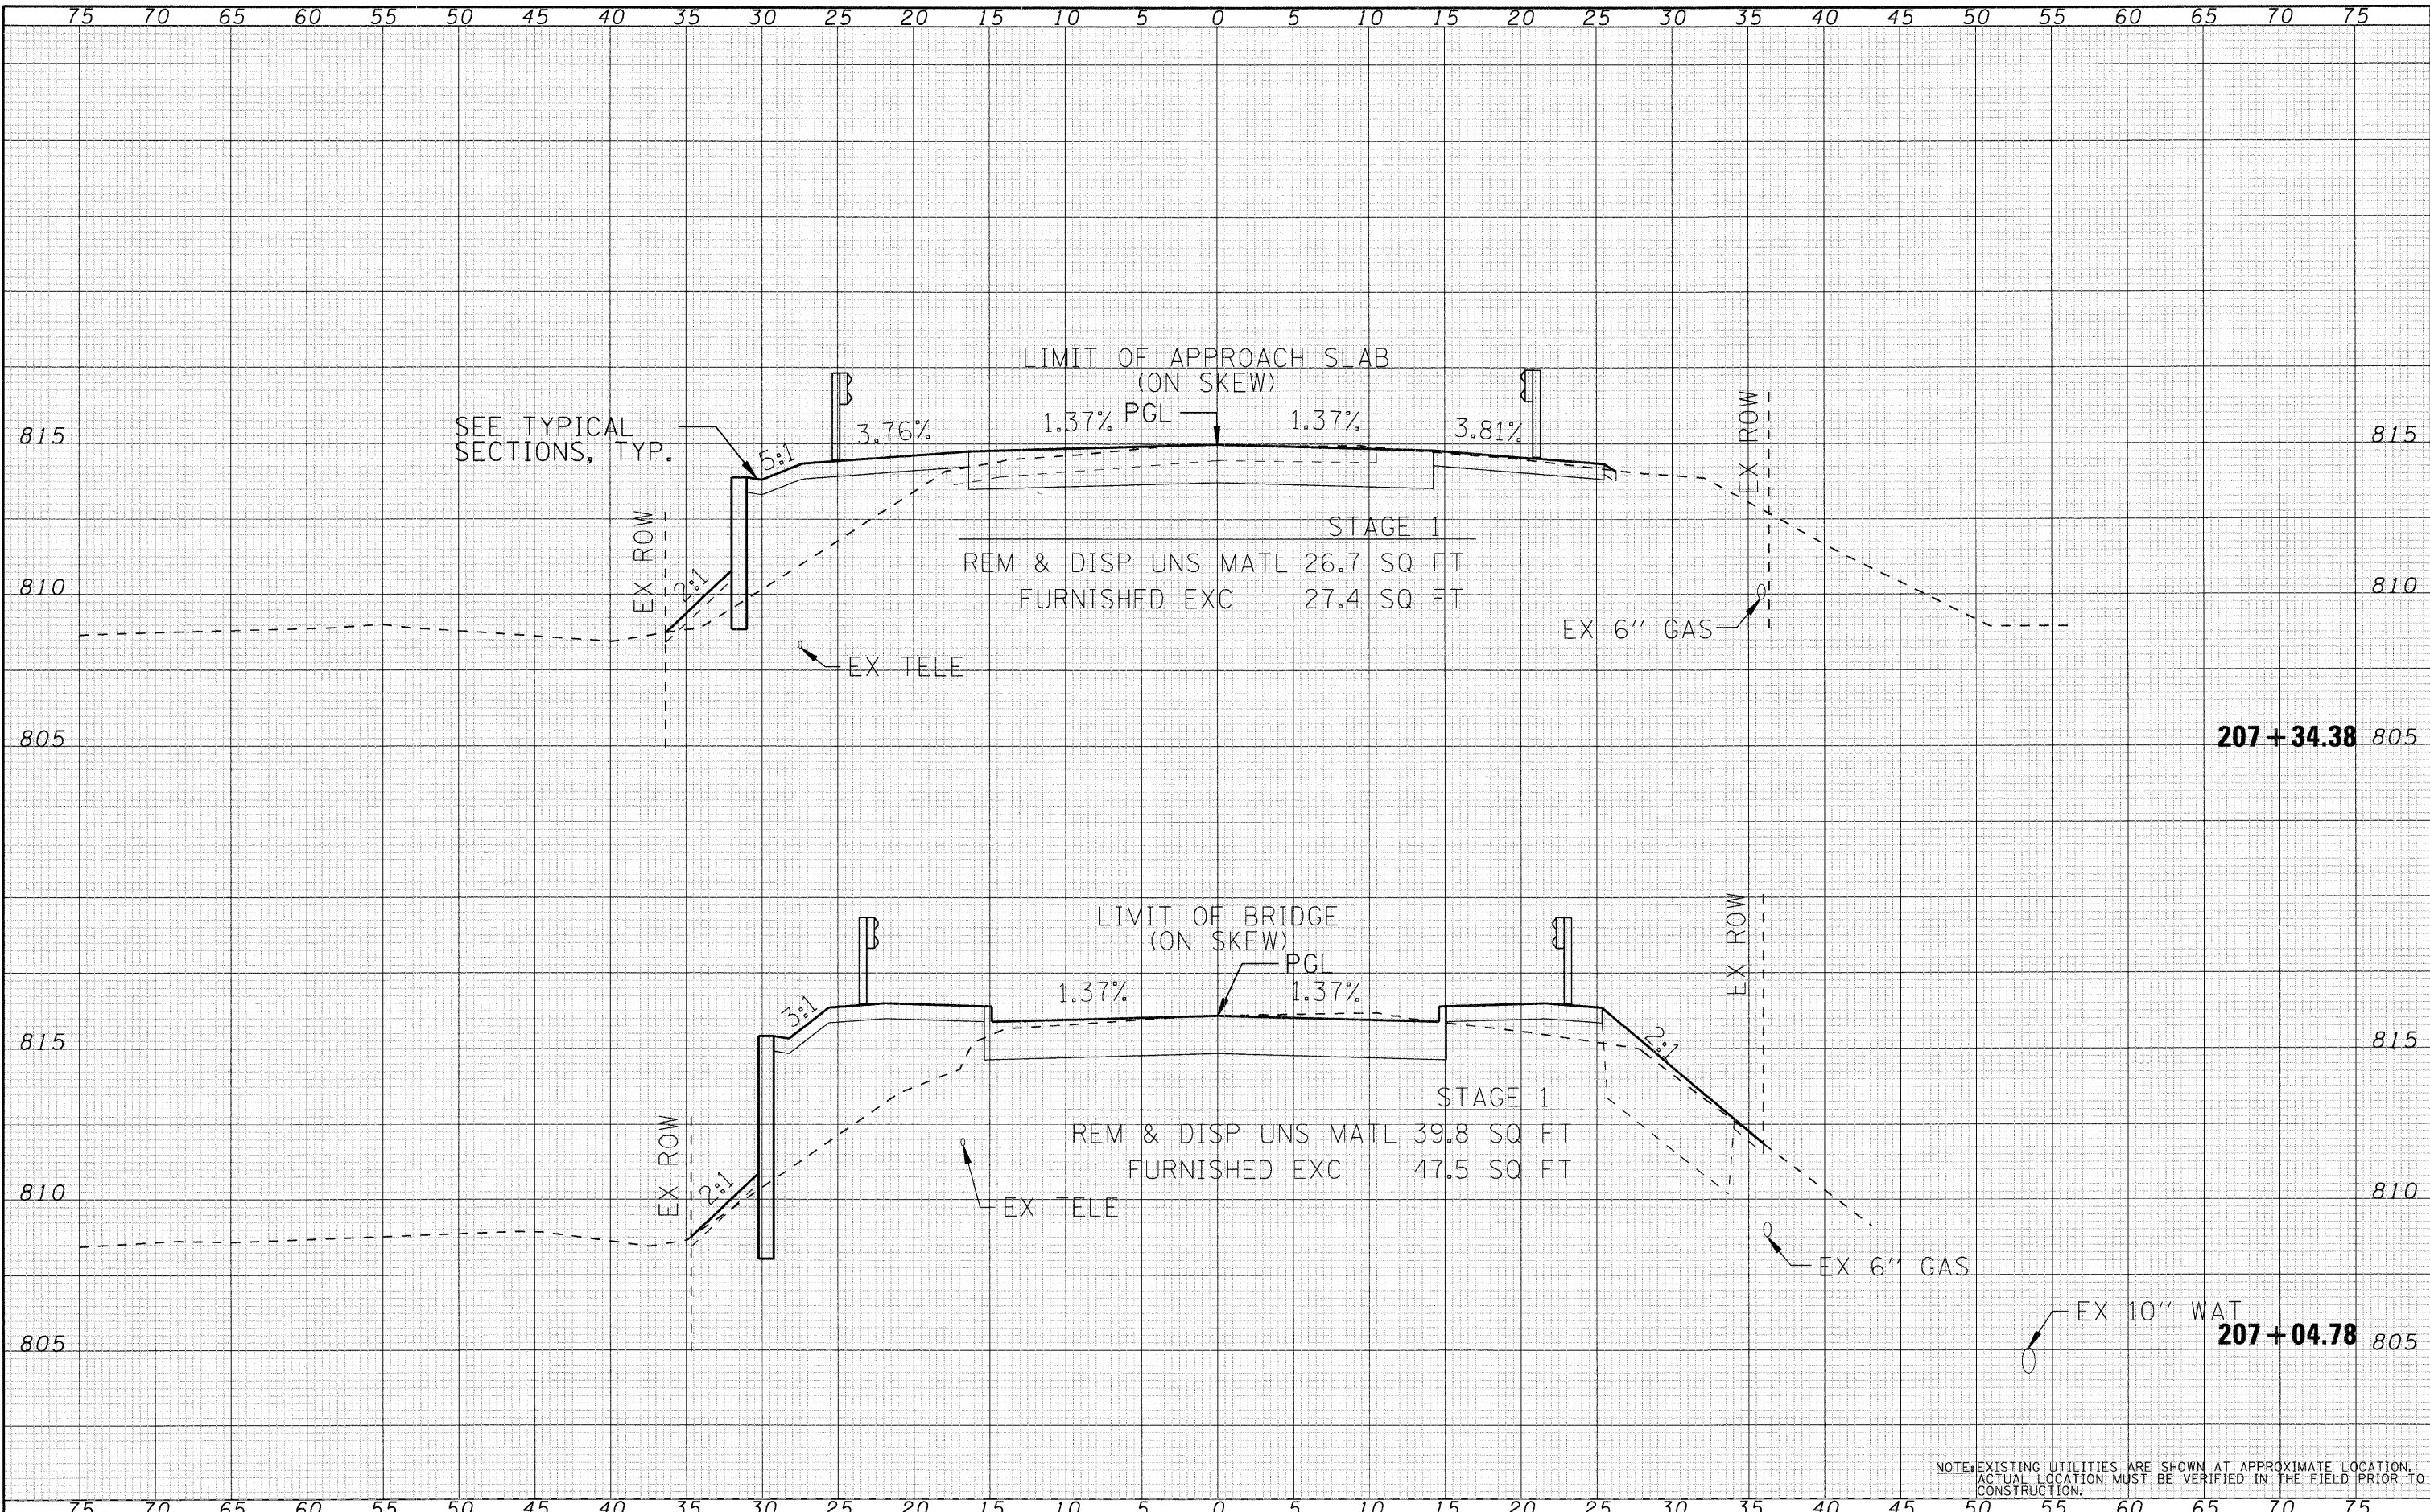

<b>SEC Group, Inc.</b> Engineering Surveying Planning Landscape Architecture McHenry • Yorkville • New Lenox • Chicago www.secgroupinc.com	USER NAME = whood DESIGNED - DRAWN - CHECKED - PLOT DATE = 11/30/2009	REVISED - REVISED - REVISED - REVISED -	<b>VILLAGE OF WONDER LAKE</b>	<b>CROSS SECTIONS THOMPSON ROAD</b> SCALE: 1"=5' SHEET NO. 4 OF 6 SHEETS STA. 207+04.78 TO STA. 207+34.38	F.A. RTE. 4081 SECTION 06-00005-00-BR COUNTY McHENRY TOTAL SHEETS 45 SHEET NO. 43 CONTRACT NO. 63409 ILLINOIS FED. AID PROJECT
--	---	--	-------------------------------	--	--

NOTE: EXISTING UTILITIES ARE SHOWN AT APPROXIMATE LOCATION. ACTUAL LOCATION MUST BE VERIFIED IN THE FIELD PRIOR TO CONSTRUCTION.