


FINAL SURVEY	DATE
NOTE BOOK	BY
NO.	
SURVEYED	
TEMPLATE	
AREAS	
CHECKED	

ORIGINAL SURVEY	DATE
NOTE BOOK	BY
NO.	
SURVEYED	
TEMPLATE	
AREAS	
CHECKED	

COMPANY NAME: SEC GROUP, INC.
 PROJECT CONTACT: Robert G. Davies
 CLIENT: Village of Wonder Lake
 DATE PLOTTED: 11/30/2009 10:42 PM
 FILE NAME: 060563.xsec-thom.dgn
 PLOT DRIVER: pdf.plt
 PEN TABLE: standard.ctb

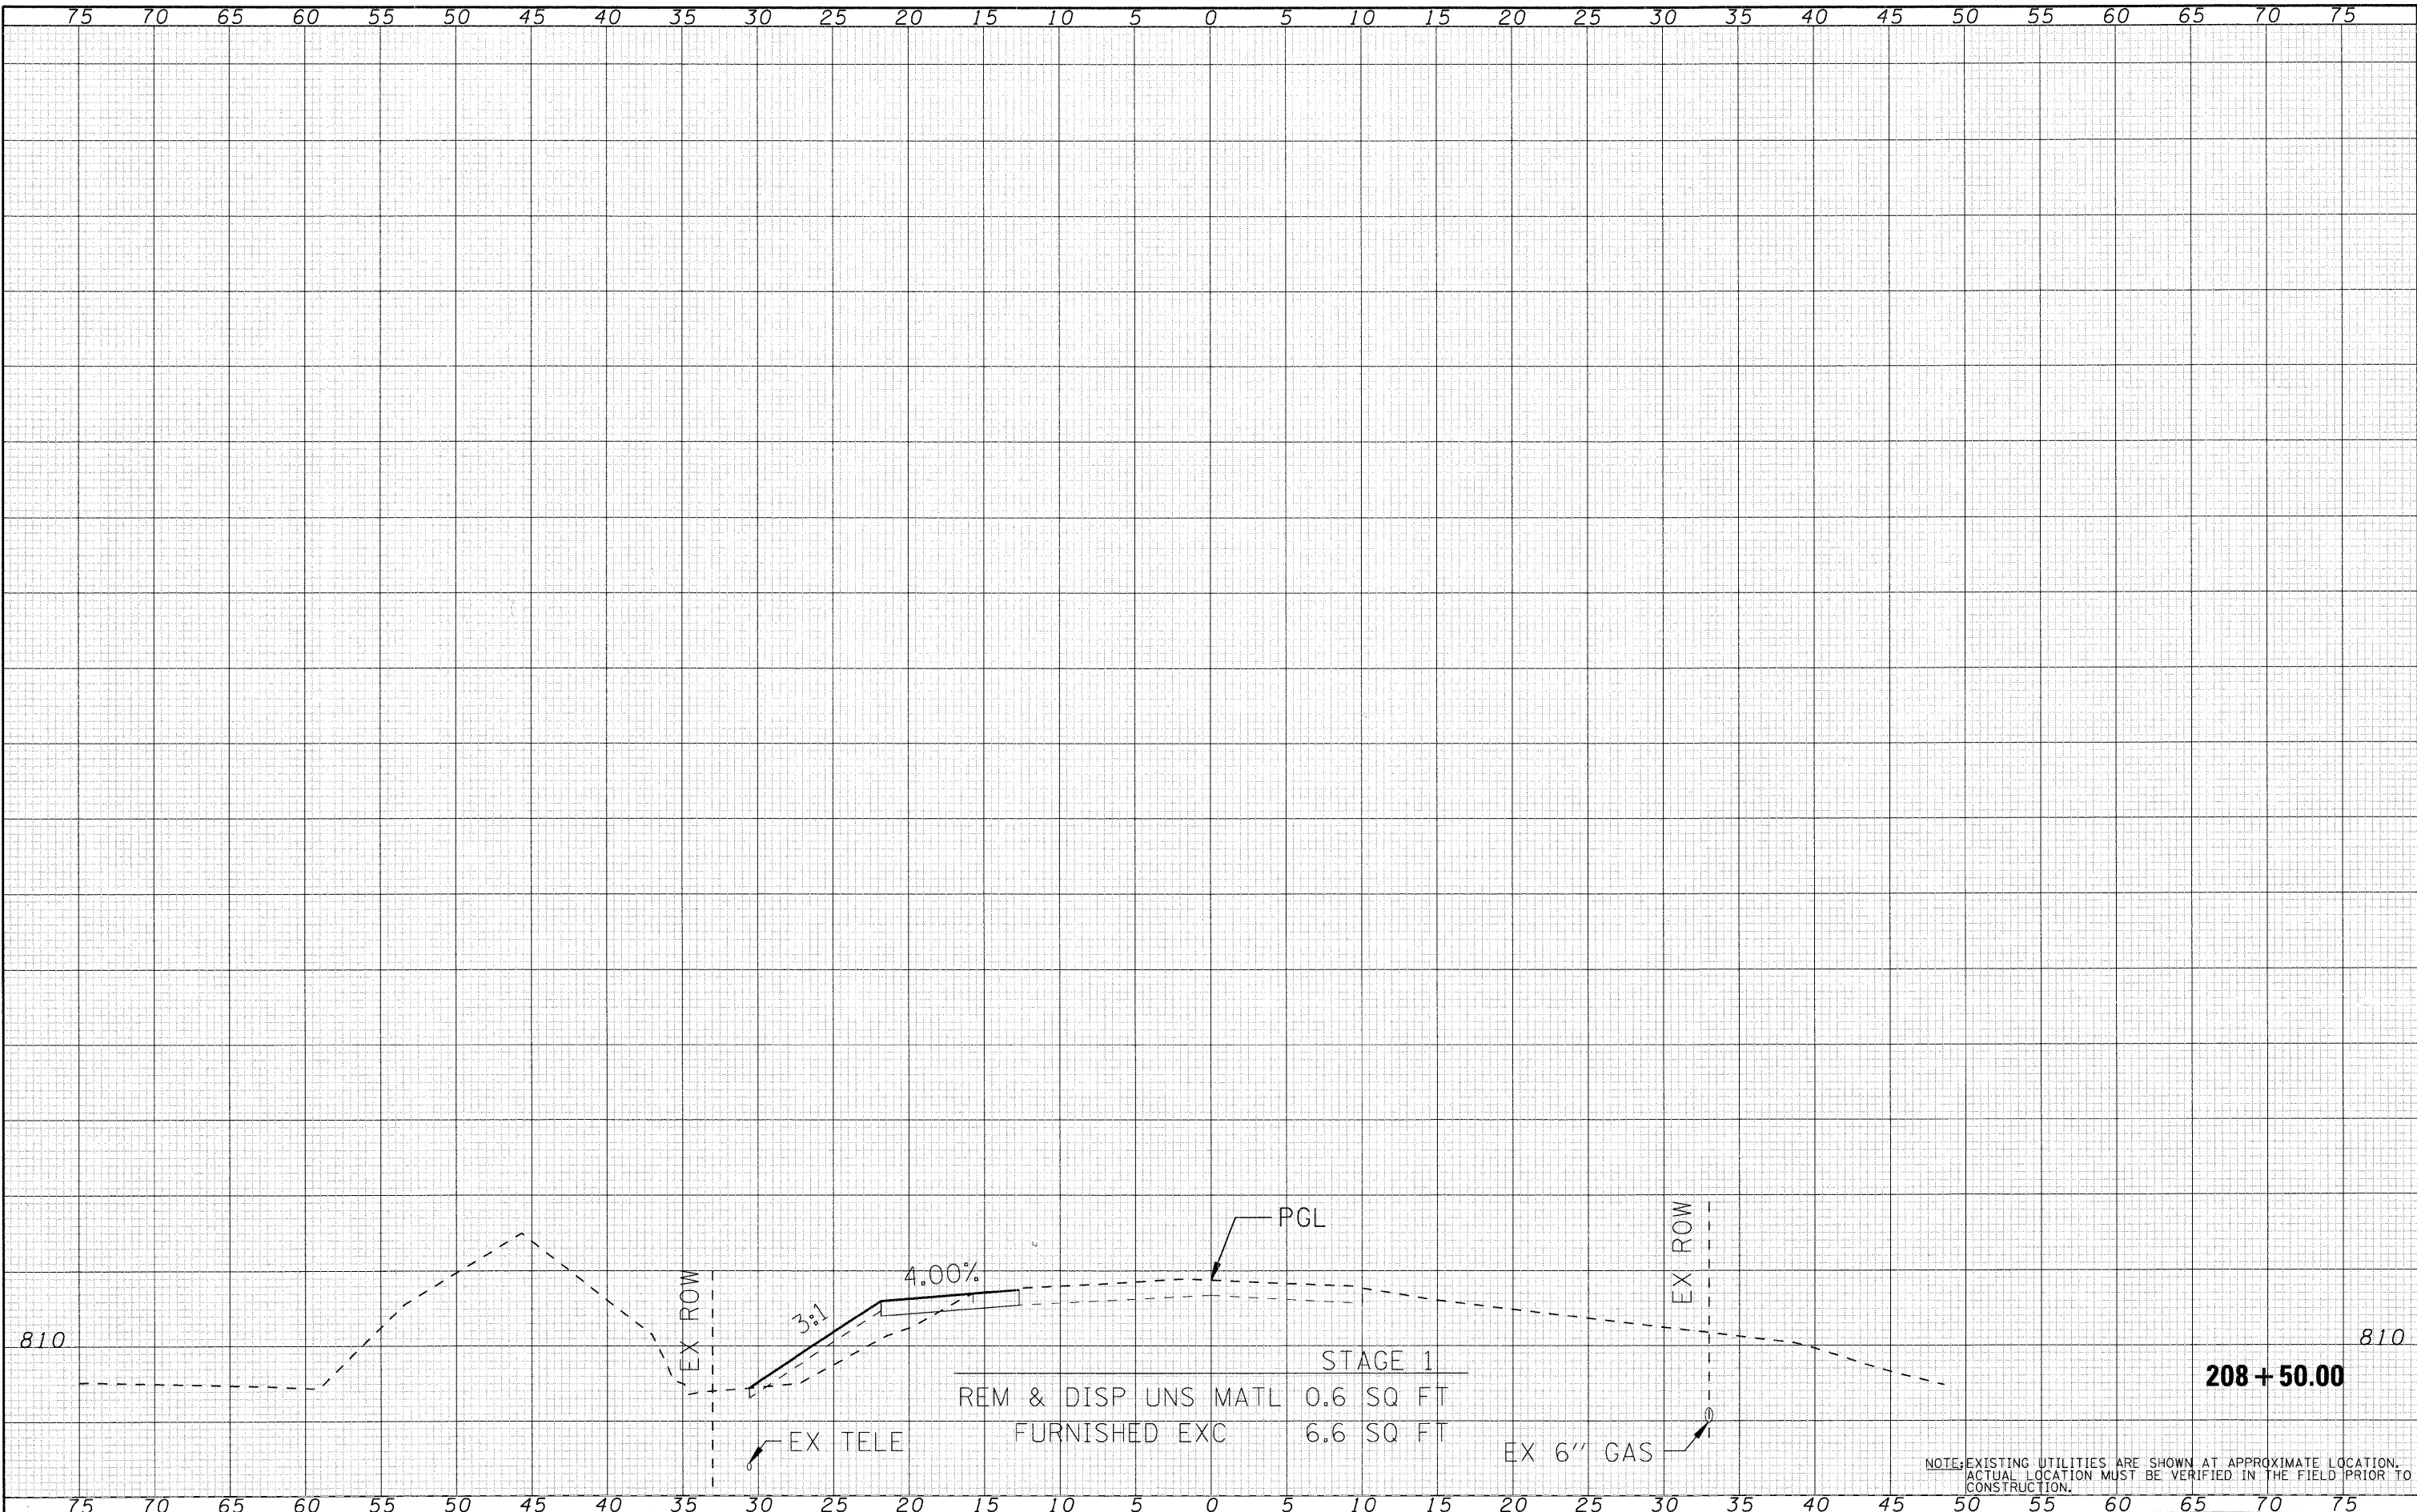

STAGE 1
 REM & DISP UNS MATL 0.6 SQ FT
 FURNISHED EXC 6.6 SQ FT

NOTE: EXISTING UTILITIES ARE SHOWN AT APPROXIMATE LOCATION.
 ACTUAL LOCATION MUST BE VERIFIED IN THE FIELD PRIOR TO
 CONSTRUCTION.

SEC Group, Inc.
 Engineering
 Surveying
 Planning
 Landscape Architecture
 McHenry • Yorkville • New Lenox • Chicago
 www.secgroupinc.com

USER NAME = whood	DESIGNED -	REVISED -
060563.xsec-thom.dgn	DRAWN -	REVISED -
PLOT SCALE = 1"=5'	CHECKED -	REVISED -
PLOT DATE = 11/30/2009	DATE - 11/18/09	REVISED -

VILLAGE OF WONDER LAKE

CROSS SECTIONS THOMPSON ROAD	
SCALE: 1"=5'	SHEET NO. 6 OF 6 SHEETS
STA. 208+50.00 TO STA. 208+50.00	

F.A. RTE.	SECTION	COUNTY	TOTAL SHEETS	SHEET NO.
4081	06-00005-00-BR	McHENRY	45	45
CONTRACT NO. 63409				
ILLINOIS FED. AID PROJECT				