


HARLEM AVENUE

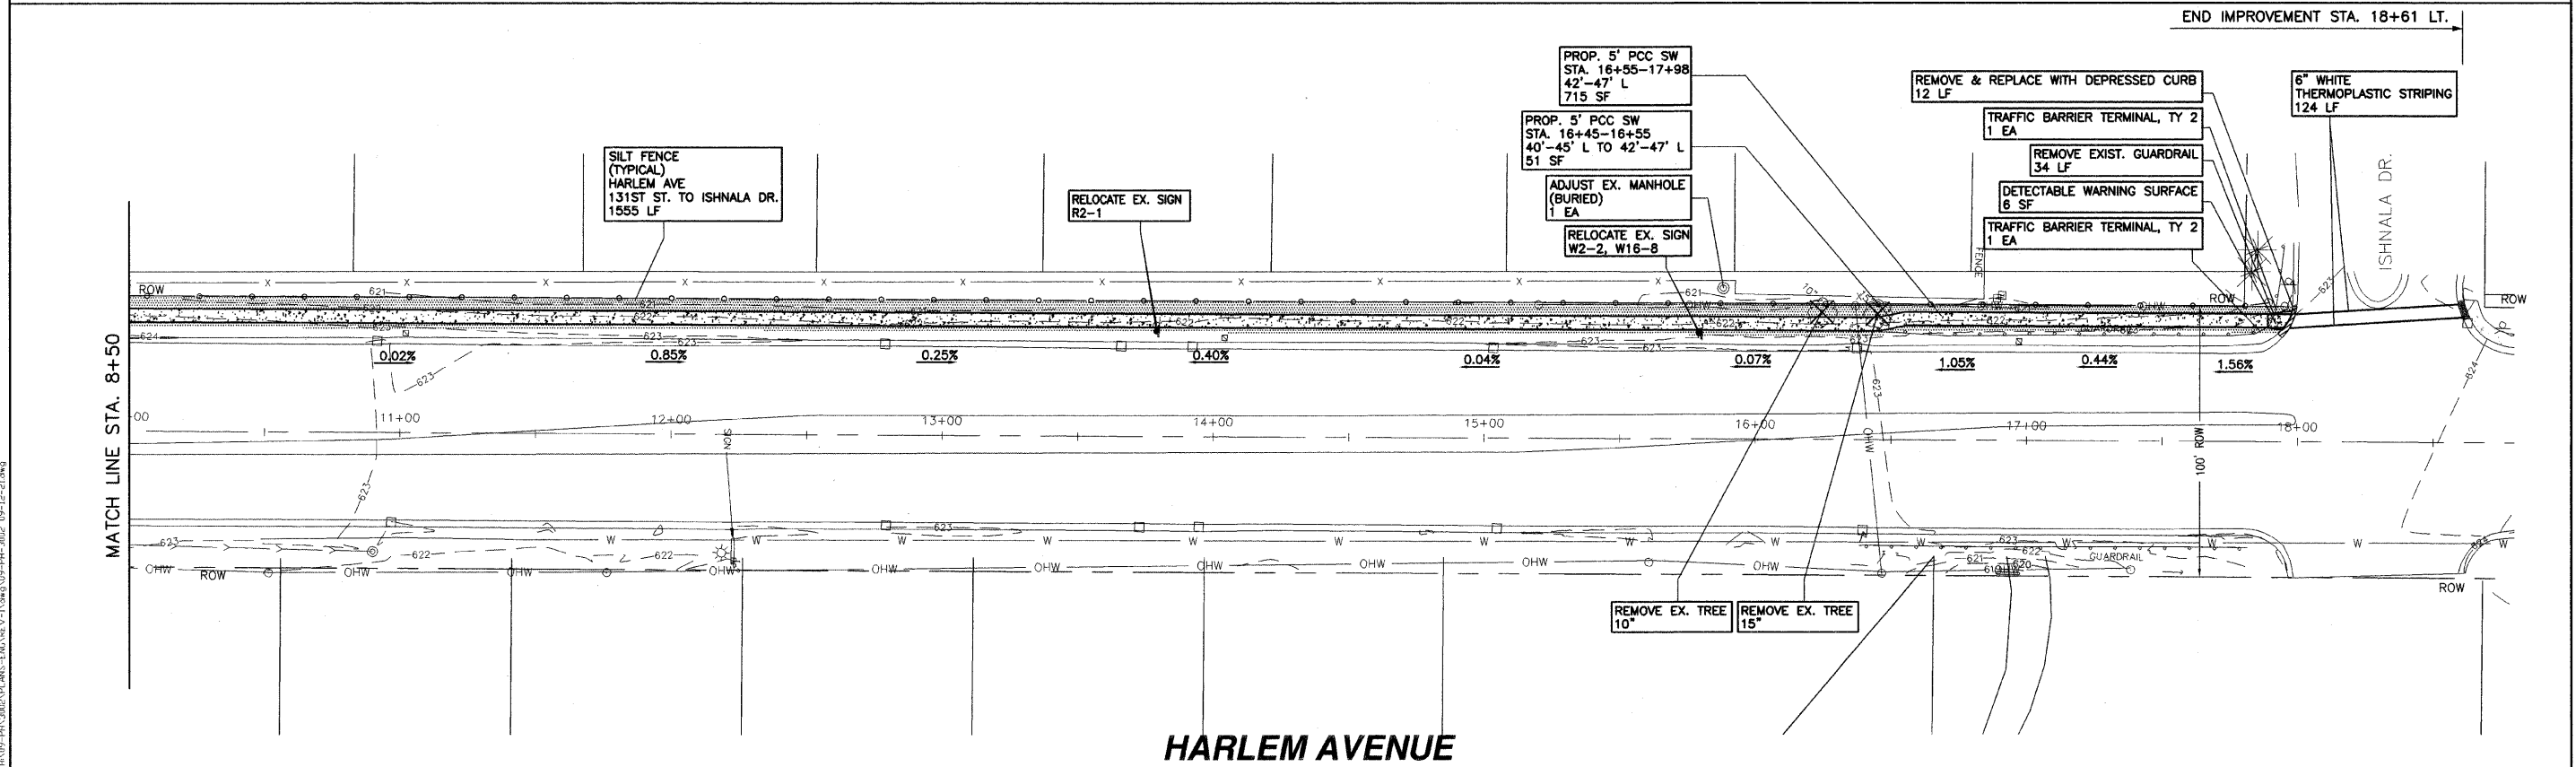

HARLEM AVENUE

PLOT DATE = Dec 21, 2009
 FILENAME = H:\09-PH\3002\PLANS-ENG\REV-1\dwg\09-PH-3002 09-12-21.dwg

FILE NAME =	USER NAME = \$USER\$	DESIGNED -	REVISED -	STATE OF ILLINOIS DEPARTMENT OF TRANSPORTATION	CITY OF PALOS HEIGHTS SIDEWALK IMPROVEMENTS PLAN - HARLEM AVENUE - 131ST STREET TO ISHNALA DRIVE	F.A.P. RTE.	SECTION	COUNTY	TOTAL SHEETS	SHEET NO.	
H:\09-PH\3002\PLANS-ENG\REV-1\dwg\09-PH-3002 09-12-21.dwg	PH-3002 09-12-21.dwg	DRAWN -	REVISED -			348	09-00044-00-SW	COOK	29	5	
PLOT SCALE = \$SCALE\$		CHECKED -	REVISED -			CONTRACT NO. 63413					
PLOT DATE = Dec 21, 2009		DATE -	REVISED -			ILLINOIS FED. AID PROJECT					
						SCALE: 1"=30' SHEET NO. 1 OF 6 SHEETS STA. 1+50 TO STA. 18+50					