


SIDEWALK CROSS-GRADES AT DRIVEWAYS

STATION	DRIVE GRADE	WALK GRADE
21+64 R	-12.7%	-2% & -5%
22+79 R	-9.5%	-2% & -5%
23+43 R	-10.9%	-2% & -5%
24+80 R	-11.7%	-2% & -5%
26+44 R	-6.6%	-2% & -5%

NOTE:
WHERE WALK GRADE IS 2% & 5%, THE FIRST THREE FEET ARE AT 2% AND THE LAST TWO FEET ARE AT 5%.

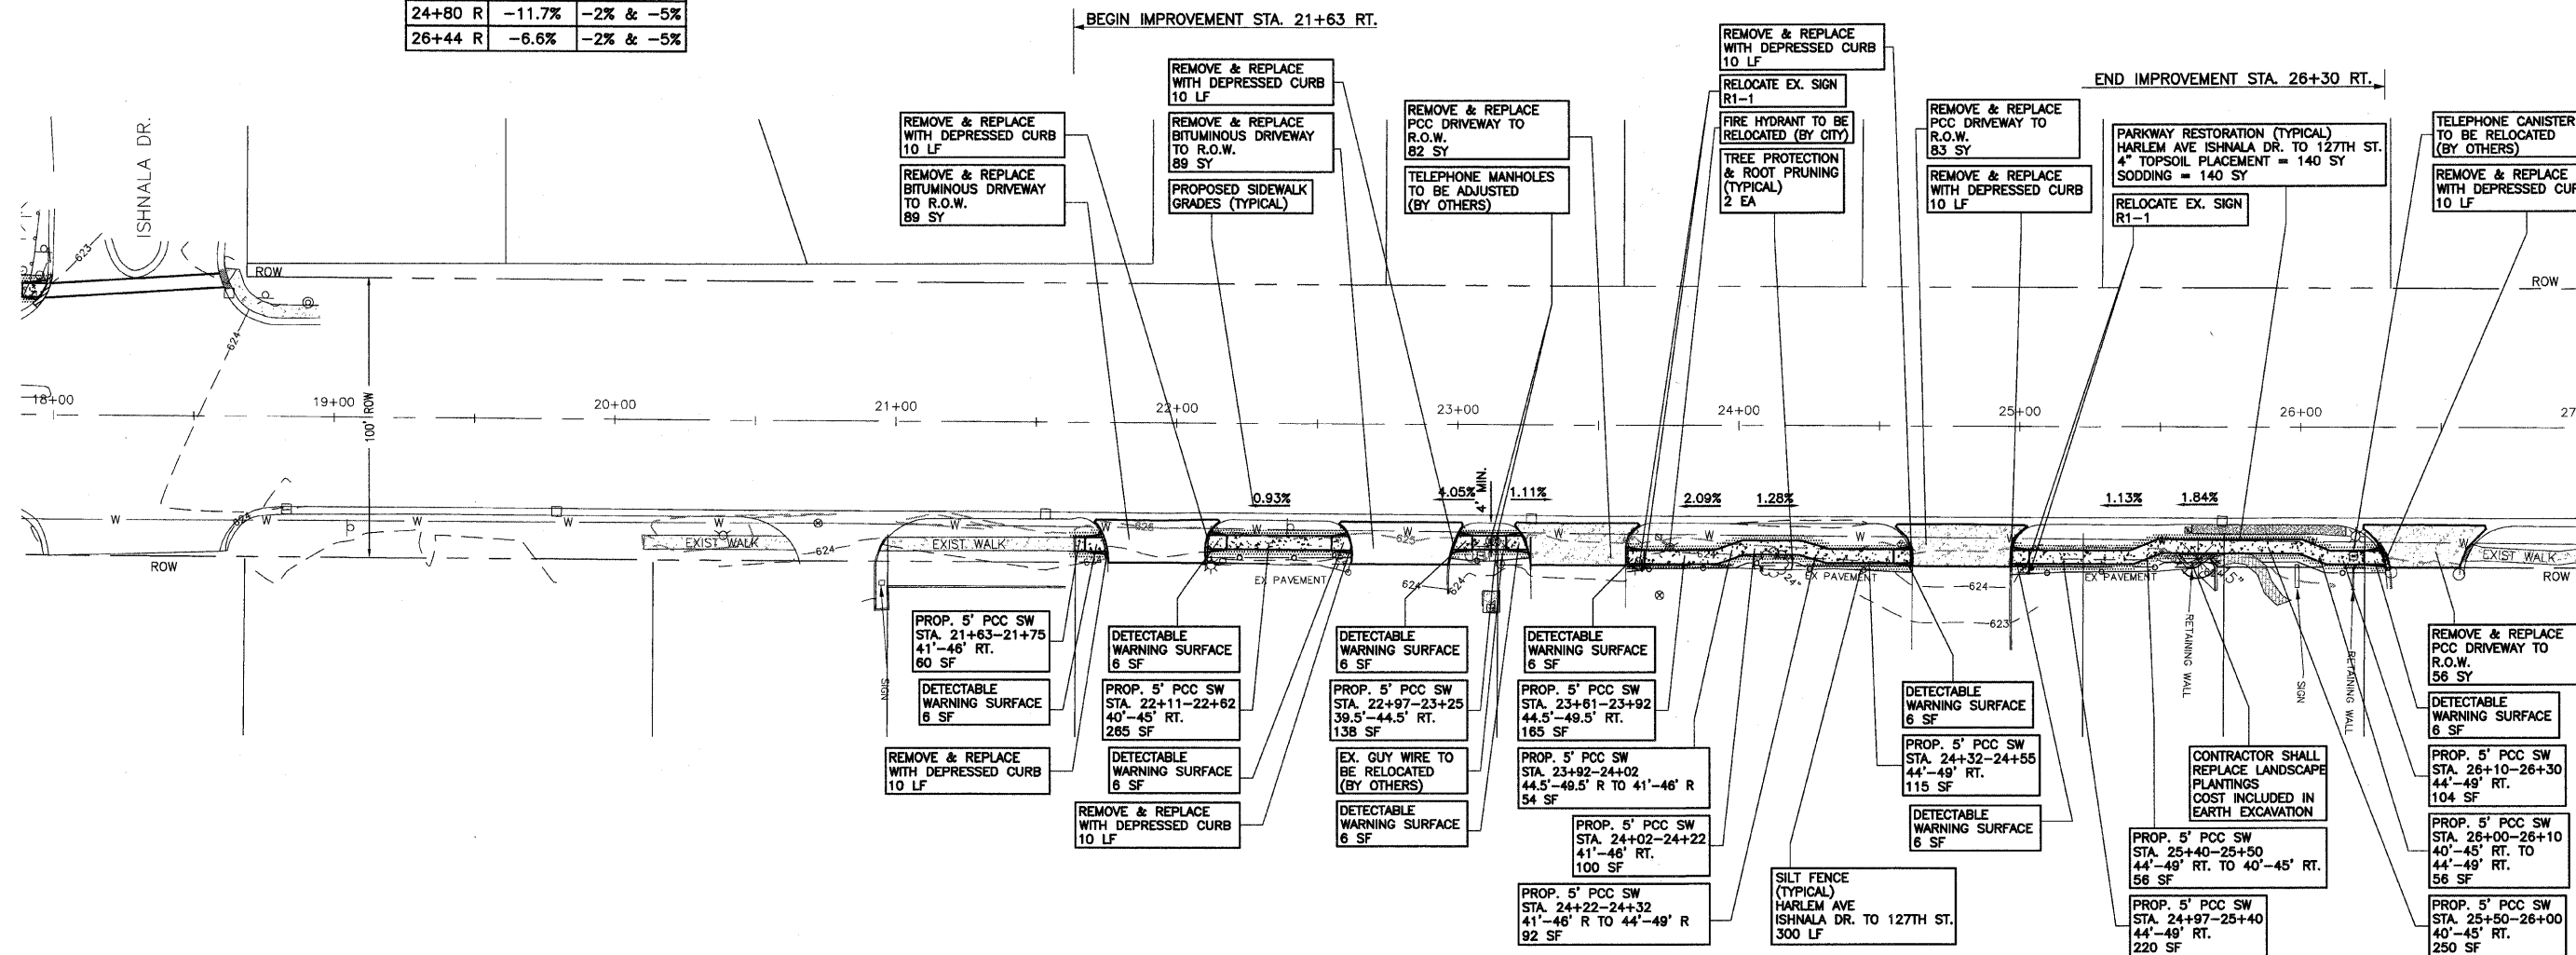

HARLEM AVENUE

PLOT DATE: DEC 17, 2009
 FILENAME: H:\09-PH\3002\PLANS-ENG\REV-1\dwg\09-3002-09-12-17.dwg
 USER: PH-3002
 PLOT SCALE: \$SCALE\$
 PLOT DATE: Dec 17, 2009

FILE NAME =	USER NAME = \$USER\$	DESIGNED -	REVISED -
H:\09-PH\3002\PLANS-ENG\REV-1\dwg\09-3002-09-12-17.dwg	PH-3002 09-12-17.dwg	DRAWN -	REVISED -
		CHECKED -	REVISED -
		DATE -	REVISED -

STATE OF ILLINOIS
DEPARTMENT OF TRANSPORTATION

CITY OF PALOS HEIGHTS SIDEWALK IMPROVEMENTS
PLAN - HARLEM AVENUE - ISHNALA DRIVE TO 127TH STREET
 SCALE: 1"=30' SHEET NO. 2 OF 6 SHEETS STA. 18+00 TO STA. 27+00

F.A.P. RTE.	SECTION	COUNTY	TOTAL SHEETS	SHEET NO.
348	09-00044-00-SW	COOK	29	6
CONTRACT NO. 63413			ILLINOIS FED. AID PROJECT	