


HARLEM AVENUE CROSS SECTIONS

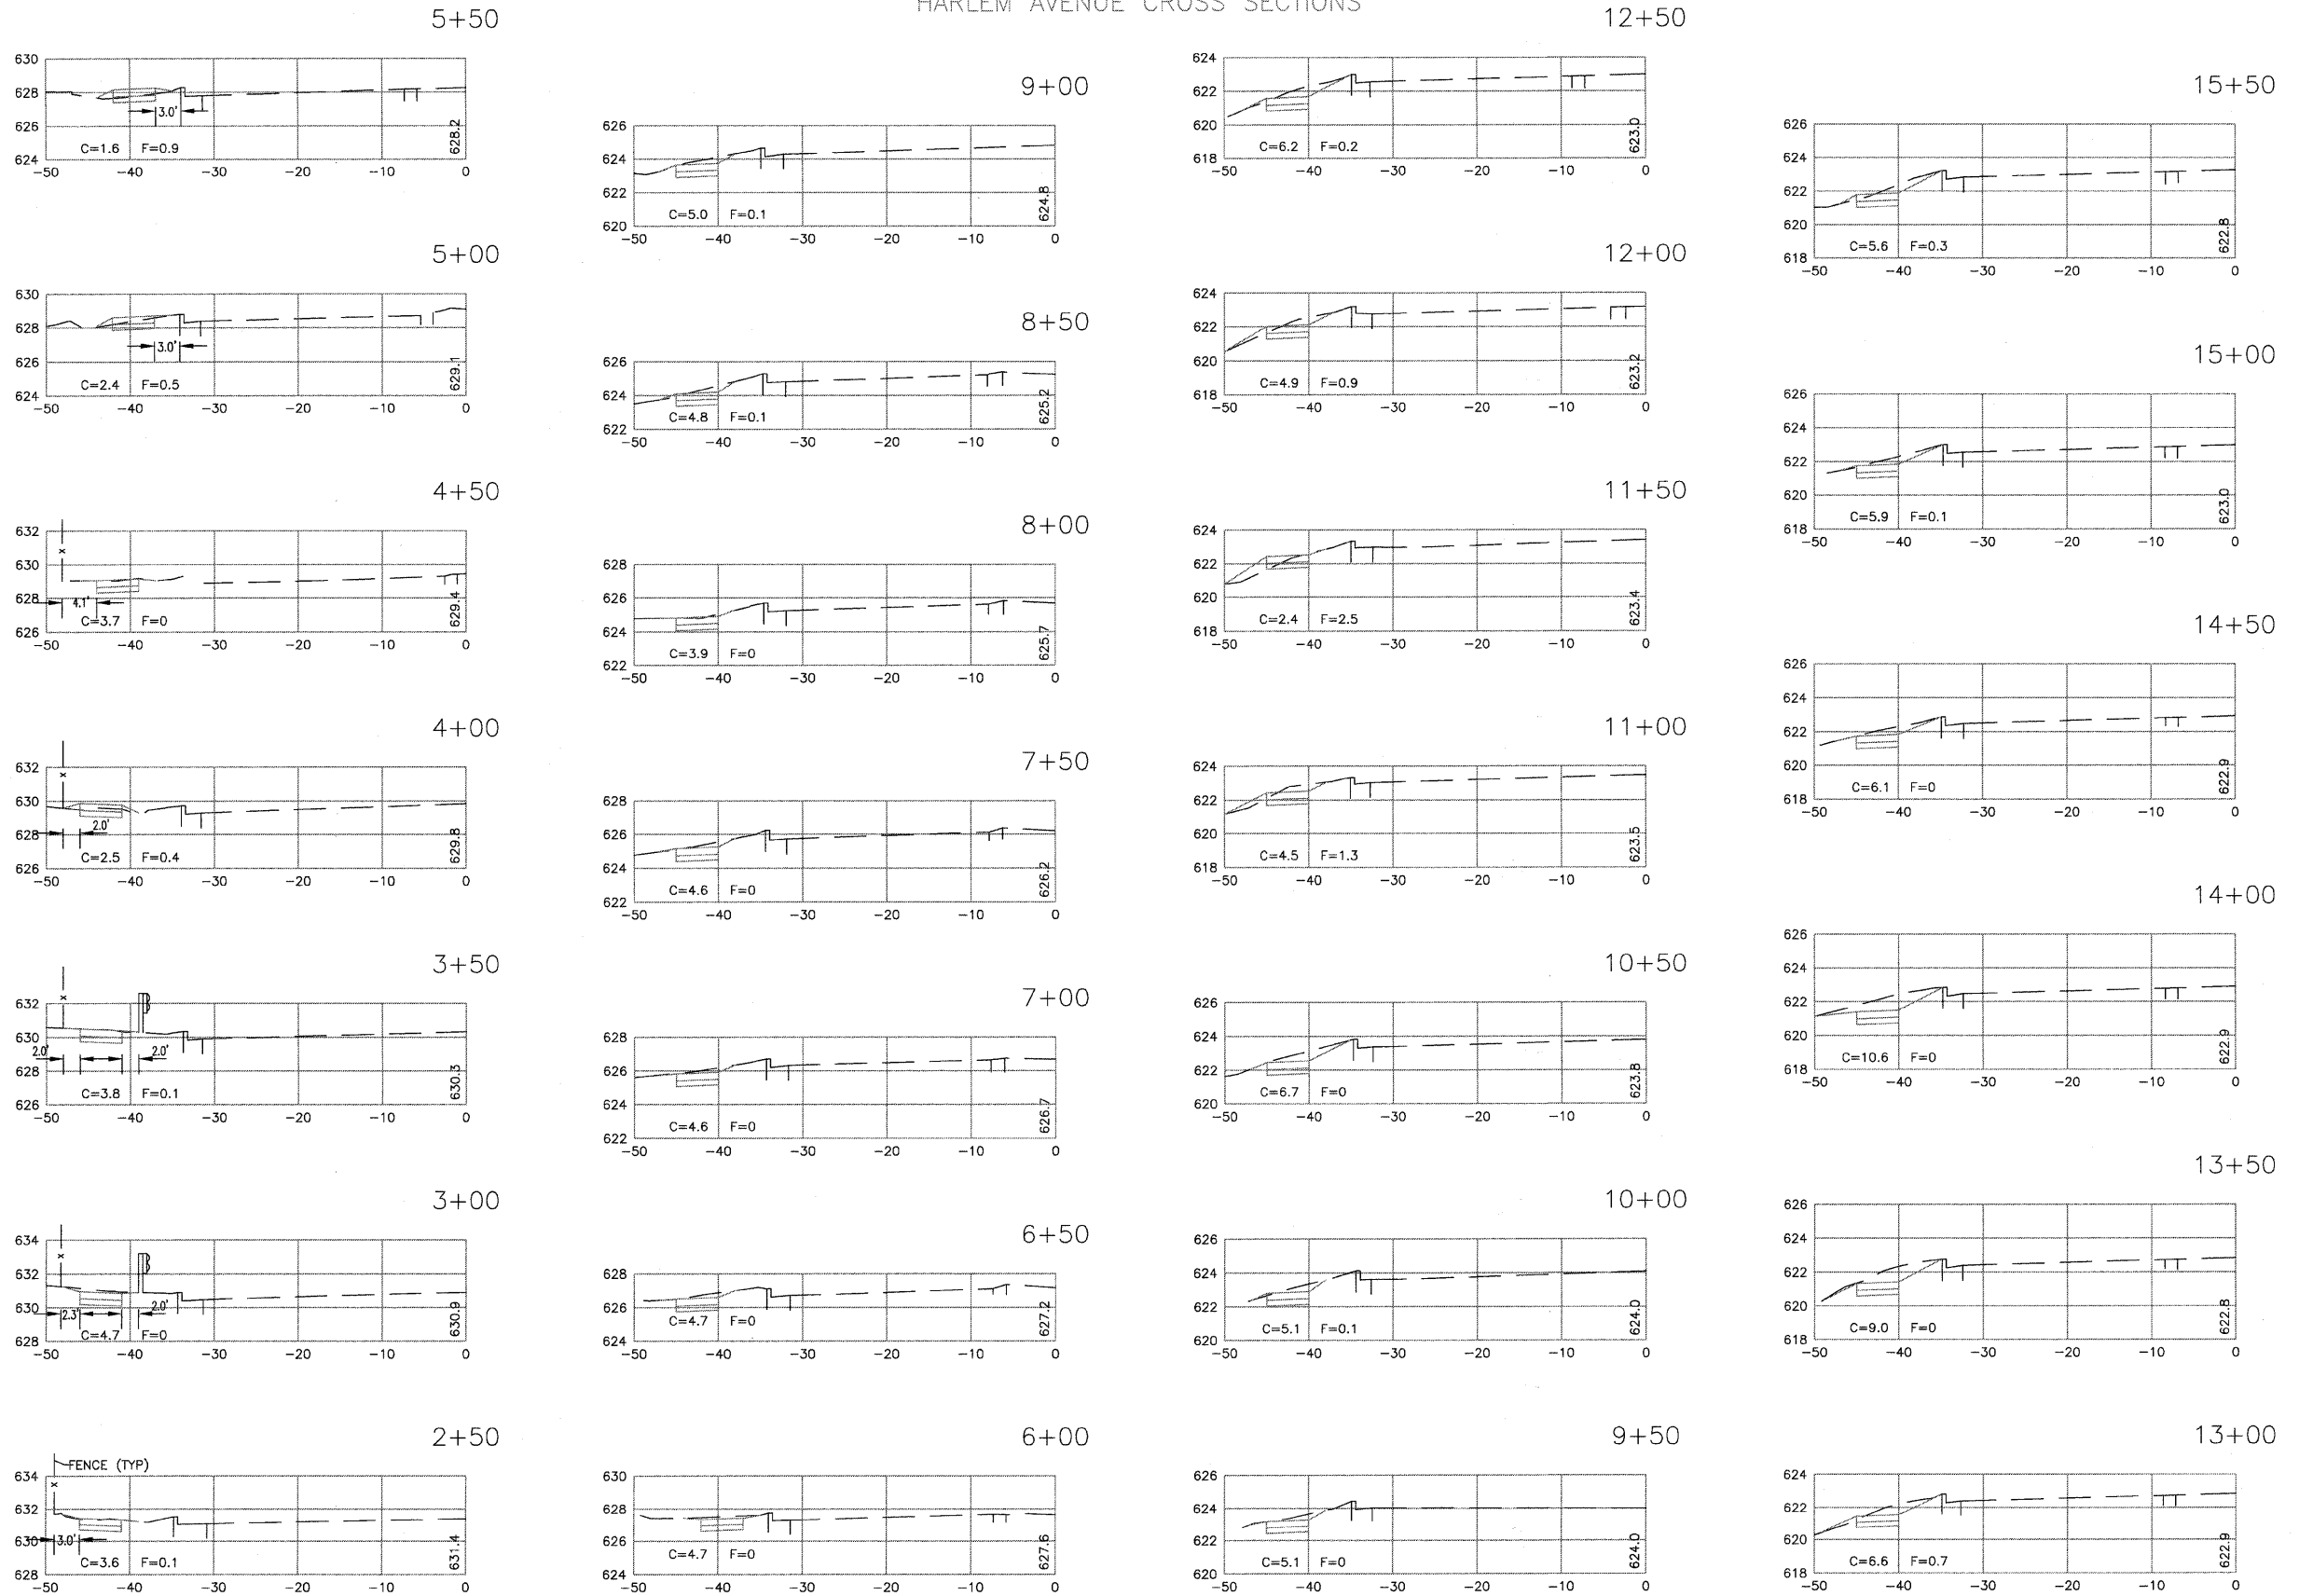

PLOT DATE: Dec 17, 2009
 FILENAME: H:\09-PH\3002\PLANS-ENG\REV-1\dwg\09-PH-3002-09-12-17.dwg

| | | | |
|-----------------------------------------------------------|----------------------|------------|-----------|
| FILE NAME = | USER NAME = \$USER\$ | DESIGNED - | REVISED - |
| H:\09-PH\3002\PLANS-ENG\REV-1\dwg\09-PH-3002-09-12-17.dwg | | DRAWN - | REVISED - |
| PLOT SCALE = \$SCALE\$ | | CHECKED - | REVISED - |
| PLOT DATE = Dec 17, 2009 | | DATE - | REVISED - |

STATE OF ILLINOIS
DEPARTMENT OF TRANSPORTATION

CITY OF PALOS HEIGHTS SIDEWALK IMPROVEMENTS
CROSS SECTIONS - HARLEM AVENUE
 SCALE: 1"=5'V 1"=10'H SHEET NO. 1 OF 4 SHEETS STA. 2+50 TO STA. 15+50

| | | | | |
|--------------------|----------------|--------|---------------------------|-----------|
| F.A.P. RTE. | SECTION | COUNTY | TOTAL SHEETS | SHEET NO. |
| 348 | 09-00044-00-SW | COOK | 29 | 11 |
| CONTRACT NO. 63413 | | | ILLINOIS FED. AID PROJECT | |