




**GENERAL NOTES**

1. REMOVE EXISTING PEDESTRIAN SIGNAL HEADS AND PUSH BUTTONS, AND REPLACE WITH NEW PEDESTRIAN HEADS AND PUSH BUTTONS
2. THE REMOVED SIGNAL EQUIPMENT IS TO BECOME THE PROPERTY OF THE CONTRACTOR AND DISPOSED OF OUTSIDE THE RIGHT-OF-WAY AT THE CONTRACTOR'S EXPENSE.

**TRAFFIC SIGNAL LEGEND**

	PROPOSED	EXISTING
CONTROLLER		
SERVICE INSTALLATION		
SIGNAL HEAD		
SIGNAL HEAD WITH BACKPLATE		
SIGNAL HEAD, PEDESTRIAN		
SIGNAL POST		
MAST ARM ASSEMBLY AND POLE, STEEL		
MAST ARM ASSEMBLY AND POLE, ALUMINUM		
COMBINATION MAST ARM ASSEMBLY AND POLE, STEEL WITH LUMINAIRE		
UNIT DUCT		
COMMON TRENCH		
HANDHOLE		
HEAVY DUTY HANDHOLE		
DOUBLE HANDHOLE		
GALVANIZED STEEL CONDUIT IN TRENCH OR PUSHED		
PEDESTRIAN PUSHBUTTON DETECTOR		
DETECTOR LOOP		
CAST IRON JUNCTION BOX		
EMERGENCY VEHICLE SYSTEM DETECTOR		
CONFIRMATION BEACON		
SIGNAL HEAD, OPTICALLY PROGRAMMED		
CONDUIT SPLICE		
WOOD POLE		
RACEWAY FOR MAGNETIC DETECTOR, TYPE I OR TYPE II		
VEHICLE DETECTOR, NON COMPENSATED MAGNETIC TYPE		
RAILROAD CONTROL CABINET		
TELEPHONE CONNECTION		
POLYUREA PAVEMENT MARKING TYPE 1 - LINE 24"		
POLYUREA PAVEMENT MARKING TYPE 1 - LINE 6" 6' APART CROSSWALK LINES		
ILLUMINATED SIGN, FIBER OPTIC "NO LEFT TURN"		
ILLUMINATED SIGN, FIBER OPTIC "NO RIGHT TURN"		
VIDEO DETECTION CAMERA (SINGLE)		
UPS-BATTERY BACK-UP		

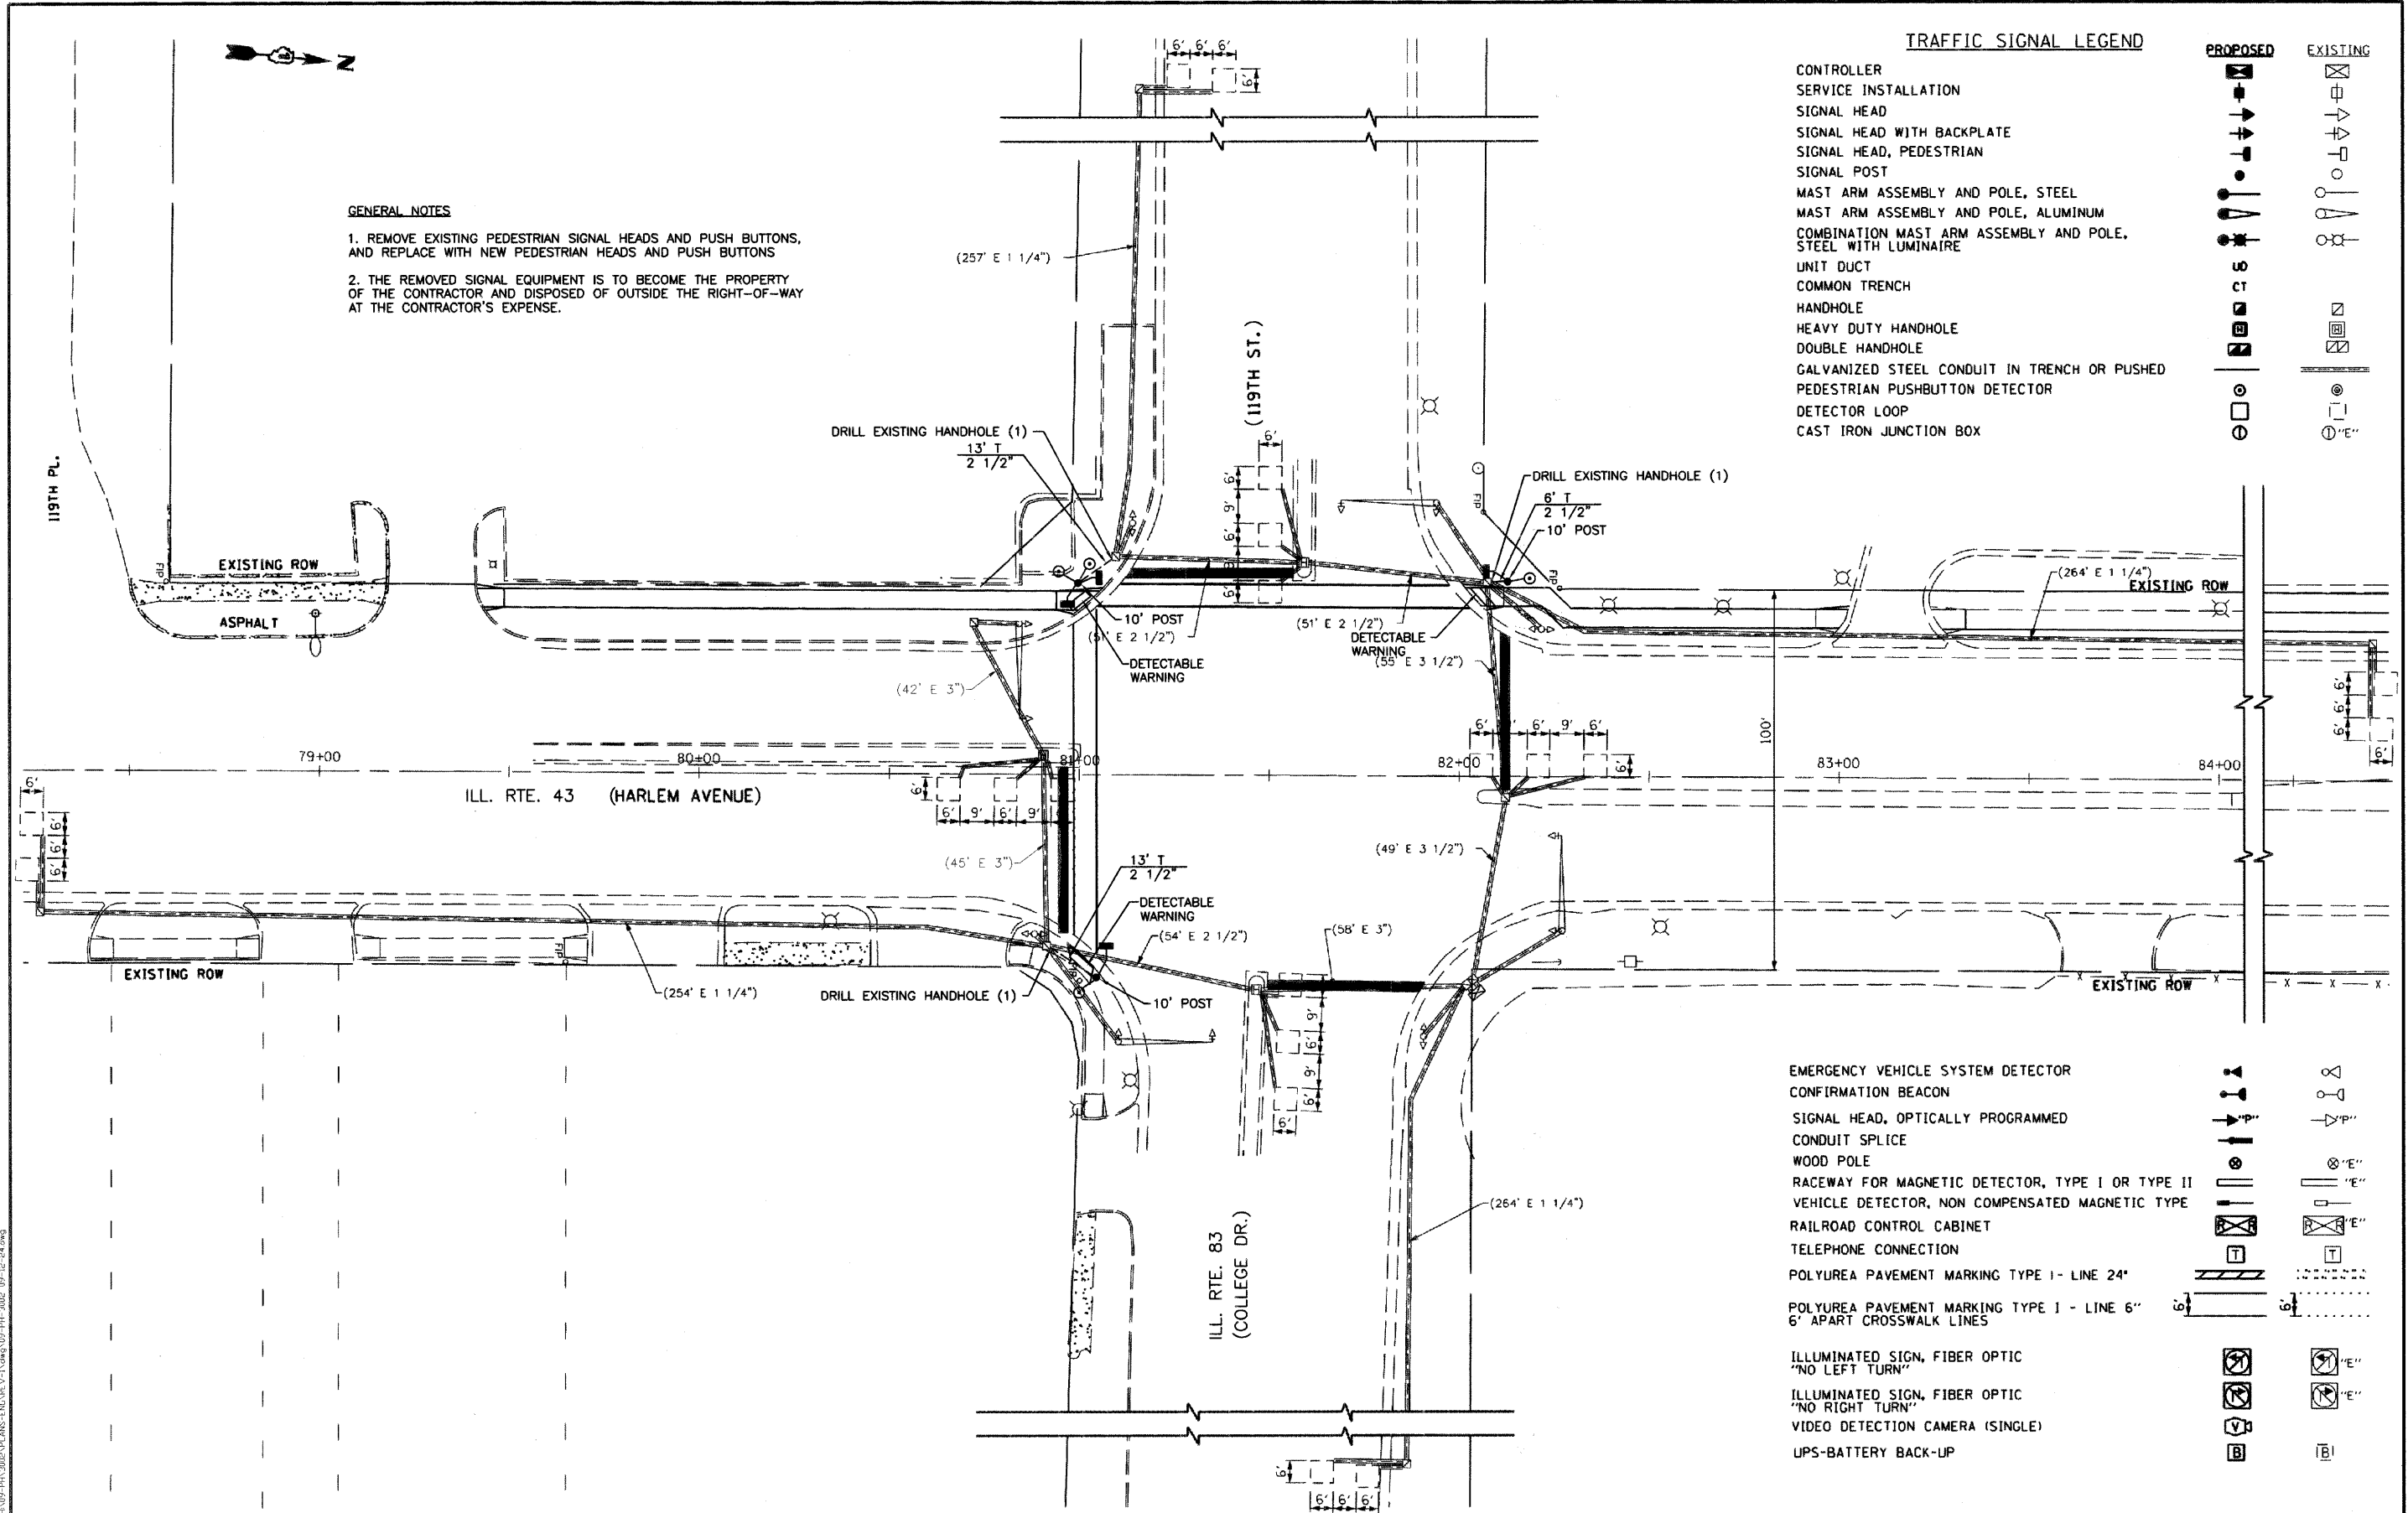

FILE NAME =  
 USER NAME = #USER#  
 DESIGNED -  
 DRAWN -  
 CHECKED -  
 DATE -  
 PLOT SCALE = #SCALE#  
 PLOT DATE = #DATE#

FILE NAME =	USER NAME = #USER#	DESIGNED -	REVISED -
#FILE#		DRAWN -	REVISED -
		CHECKED -	REVISED -
		DATE -	REVISED -

**STATE OF ILLINOIS**  
**DEPARTMENT OF TRANSPORTATION**

**ILL. RTE. 43 (HARLEM AVE.) & ILL. RTE. 83 (119TH ST.)**  
**TRAFFIC SIGNAL MODIFICATIONS**

F.A.P. RTE.	SECTION	COUNTY	TOTAL SHEETS	SHEET NO.
348	09-00044-00-SW	COOK	29	19
CONTRACT NO. 63413				
ILLINOIS FED. AID PROJECT				

SCALE: 1" = 20'  
 SHEET NO. OF SHEETS STA. TO STA.