


SEE SCHEDULE OF QUANTITIES FOR LOCATIONS OF SIDEWALK, DETECTABLE WARNINGS, HOT-MIX ASPHALT SURFACE REMOVAL (BUTT-JOINT), CURB AND GUTTER, & FRAMES AND LIDS TO BE ADJUSTED (SPECIAL).

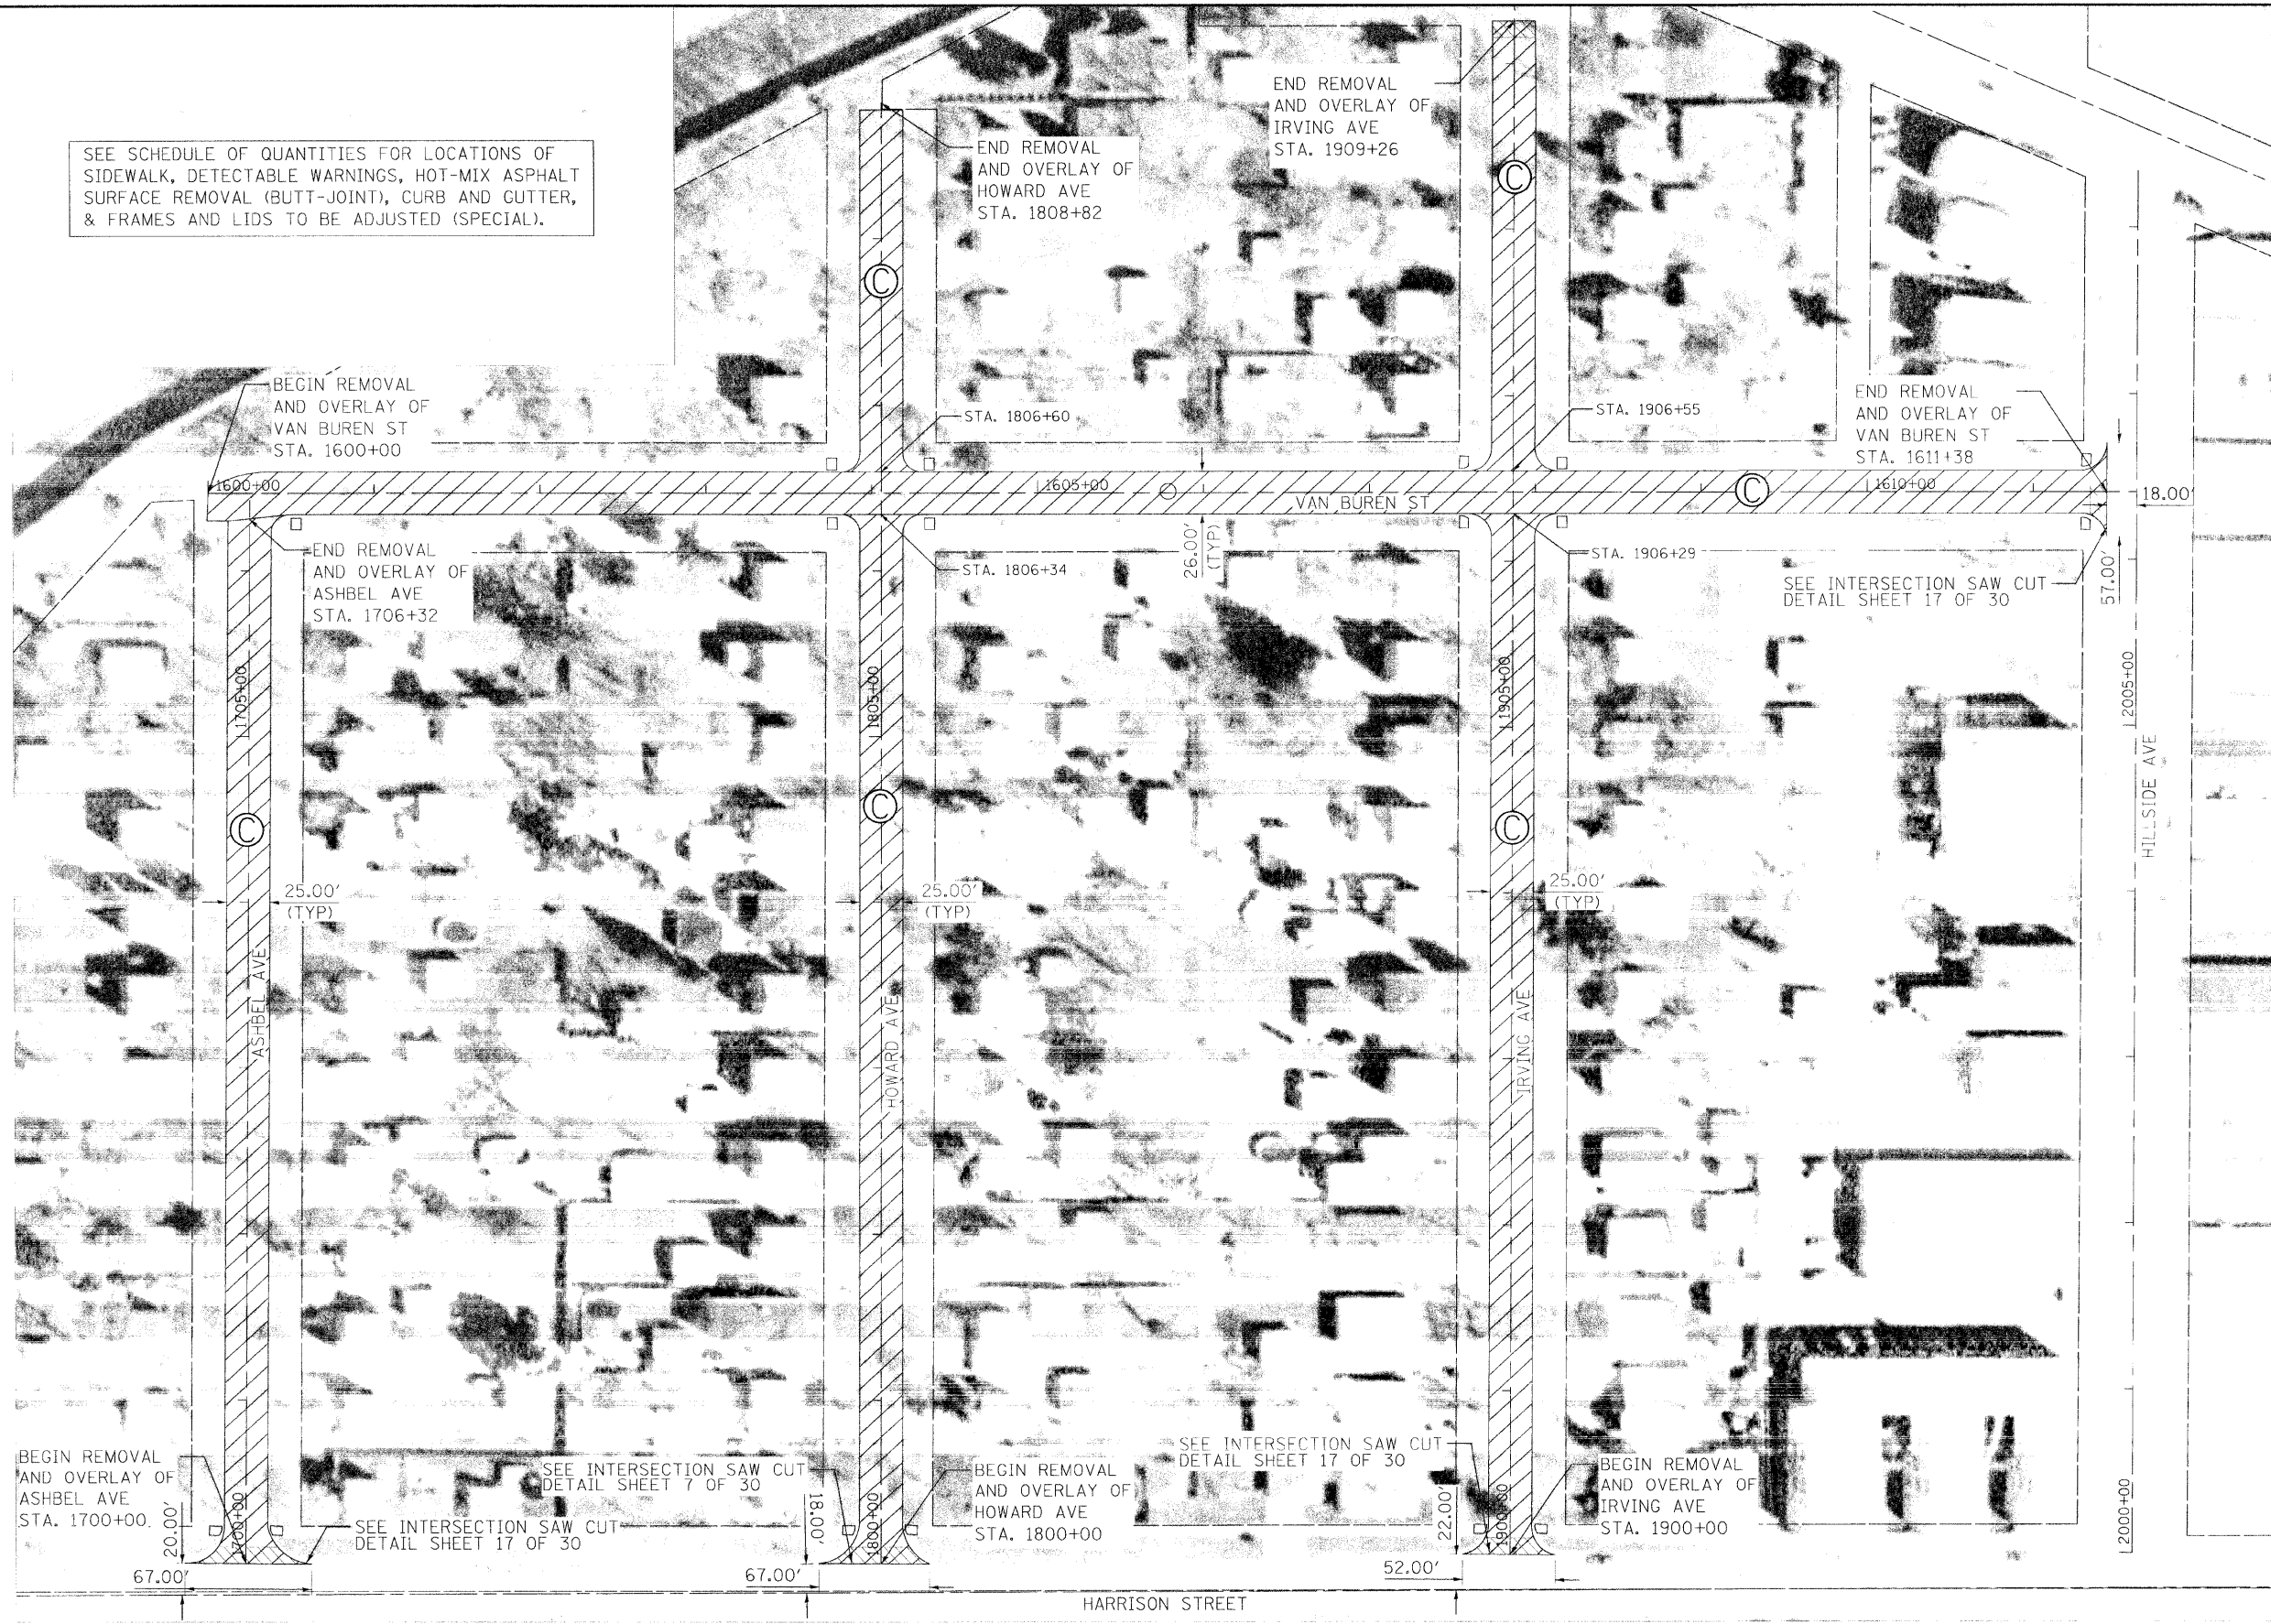

ASHBEL AVENUE, HOWARD AVENUE, IRVING AVENUE, & VAN BUREN STREET

DESIGNED	DWP	REVISED	_____
DRAWN	DWP	REVISED	_____
CHECKED	SJM	REVISED	_____
DATE	11/30/09	REVISED	_____

STATE OF ILLINOIS
DEPARTMENT OF TRANSPORTATION

ASHBEL AVENUE, HOWARD AVENUE, IRVING AVENUE (SOUTH),
& VAN BUREN STREET
PLAN SHEET
SCALE: 1" = 50' SHEET NO. 15 OF 30 SHEETS STA. _____ TO STA. _____

F.A. RTE.	SECTION	COUNTY	TOTAL SHEETS	SHEET NO.
	09-00046-00-RS	COOK	30	15
			CONTRACT NO. 63414	
ILLINOIS FED. AID PROJECT				