



SEE SCHEDULE OF QUANTITIES FOR LOCATIONS OF SIDEWALK, DETECTABLE WARNINGS, HOT-MIX ASPHALT SURFACE REMOVAL (BUTT-JOINT), CURB AND GUTTER, & FRAMES AND LIDS TO BE ADJUSTED (SPECIAL).

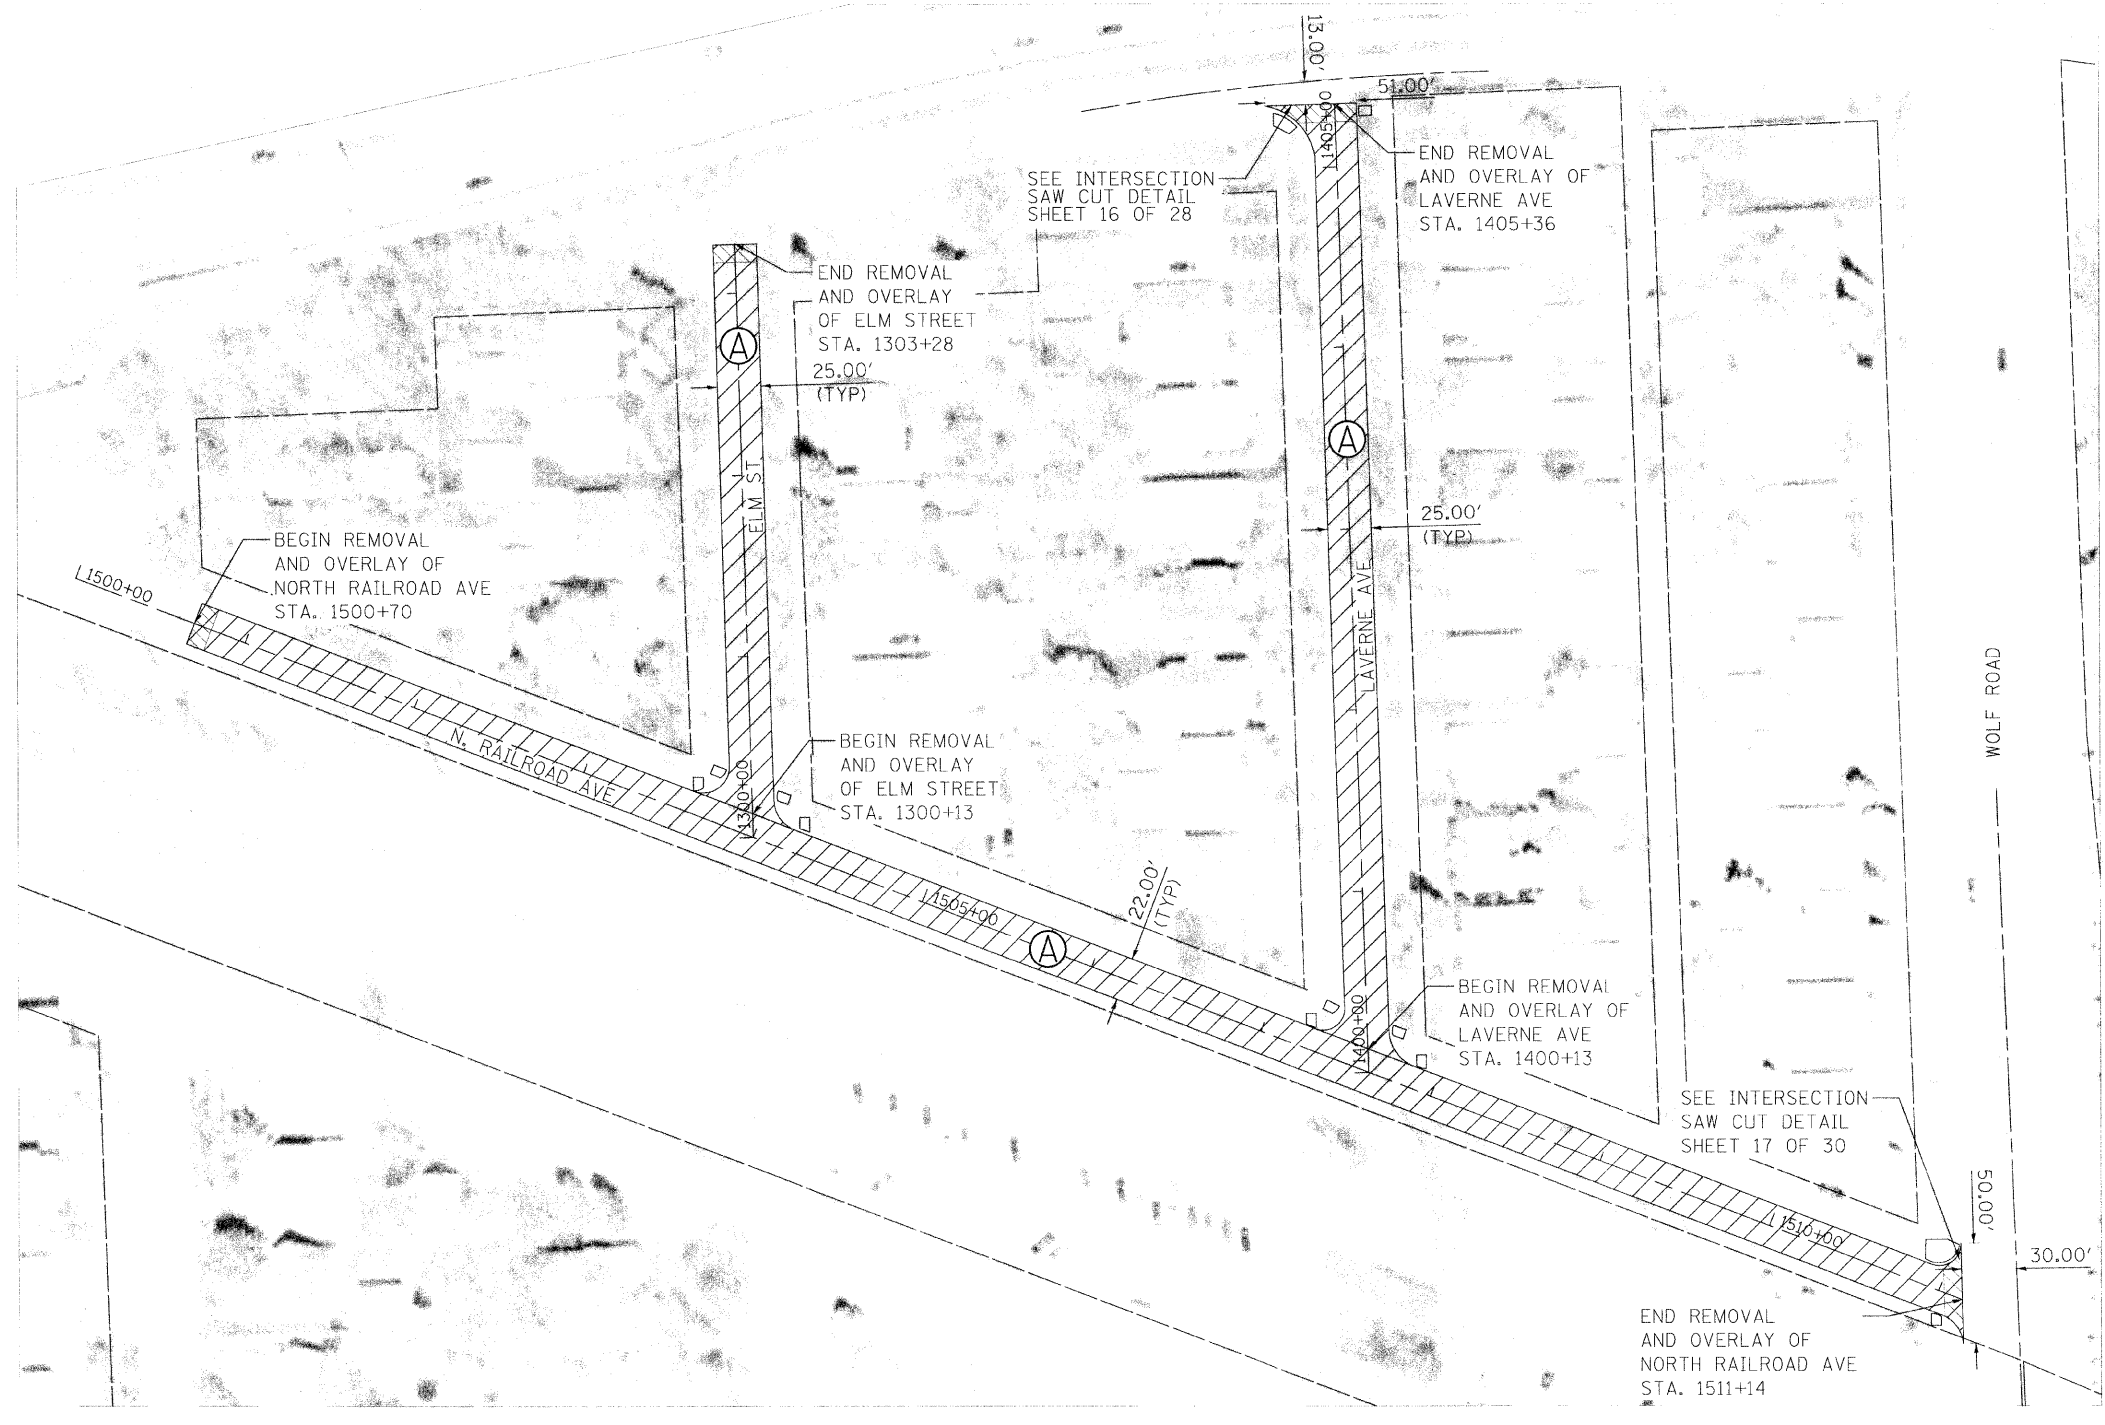

NORTH RAILROAD AVENUE, ELM STREET, & LAVERNE AVENUE

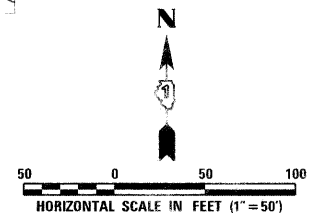

DESIGNED DWP DRAWN DWP CHECKED SJM DATE 11/30/09	REVISIONS REVISION NO. _____ DATE _____	<b>STATE OF ILLINOIS</b> <b>DEPARTMENT OF TRANSPORTATION</b>	<b>NORTH RAILROAD AVENUE, ELM STREET,</b> <b>&amp; LAVERNE AVENUE</b> <b>PLAN SHEET</b>	F.A. RTE. _____ SECTION 09-00046-00-RS COUNTY COOK TOTAL SHEETS 30 SHEET NO. 16 CONTRACT NO. 63414 ILLINOIS FED. AID PROJECT
	SCALE: 1" = 50' SHEET NO. 16 OF 30 SHEETS STA. _____ TO STA. _____			
	PROJECT NO. _____			
	DATE _____			