
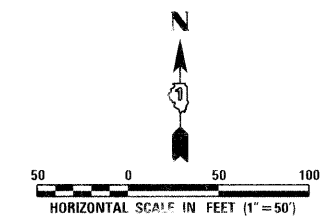


HYDRANT TEE PAVEMENT MARKINGS NOT SHOWN FOR CLARITY. SEE DETAIL SHEET 26 OF 30. SEE SCHEDULE OF QUANTITIES FOR ALL PAVEMENT MARKING LOCATIONS AND INFORMATION.

ALL CROSSWALK AND STOP BAR PAVEMENT MARKINGS SHALL IN ACCORDANCE WITH THE LATEST IDOT STANDARDS AND THE MUTCD. STOP BARS NEAR CROSSWALKS SHALL BE LOCATED 4 FEET OFF THE CROSSWALK MARKINGS.

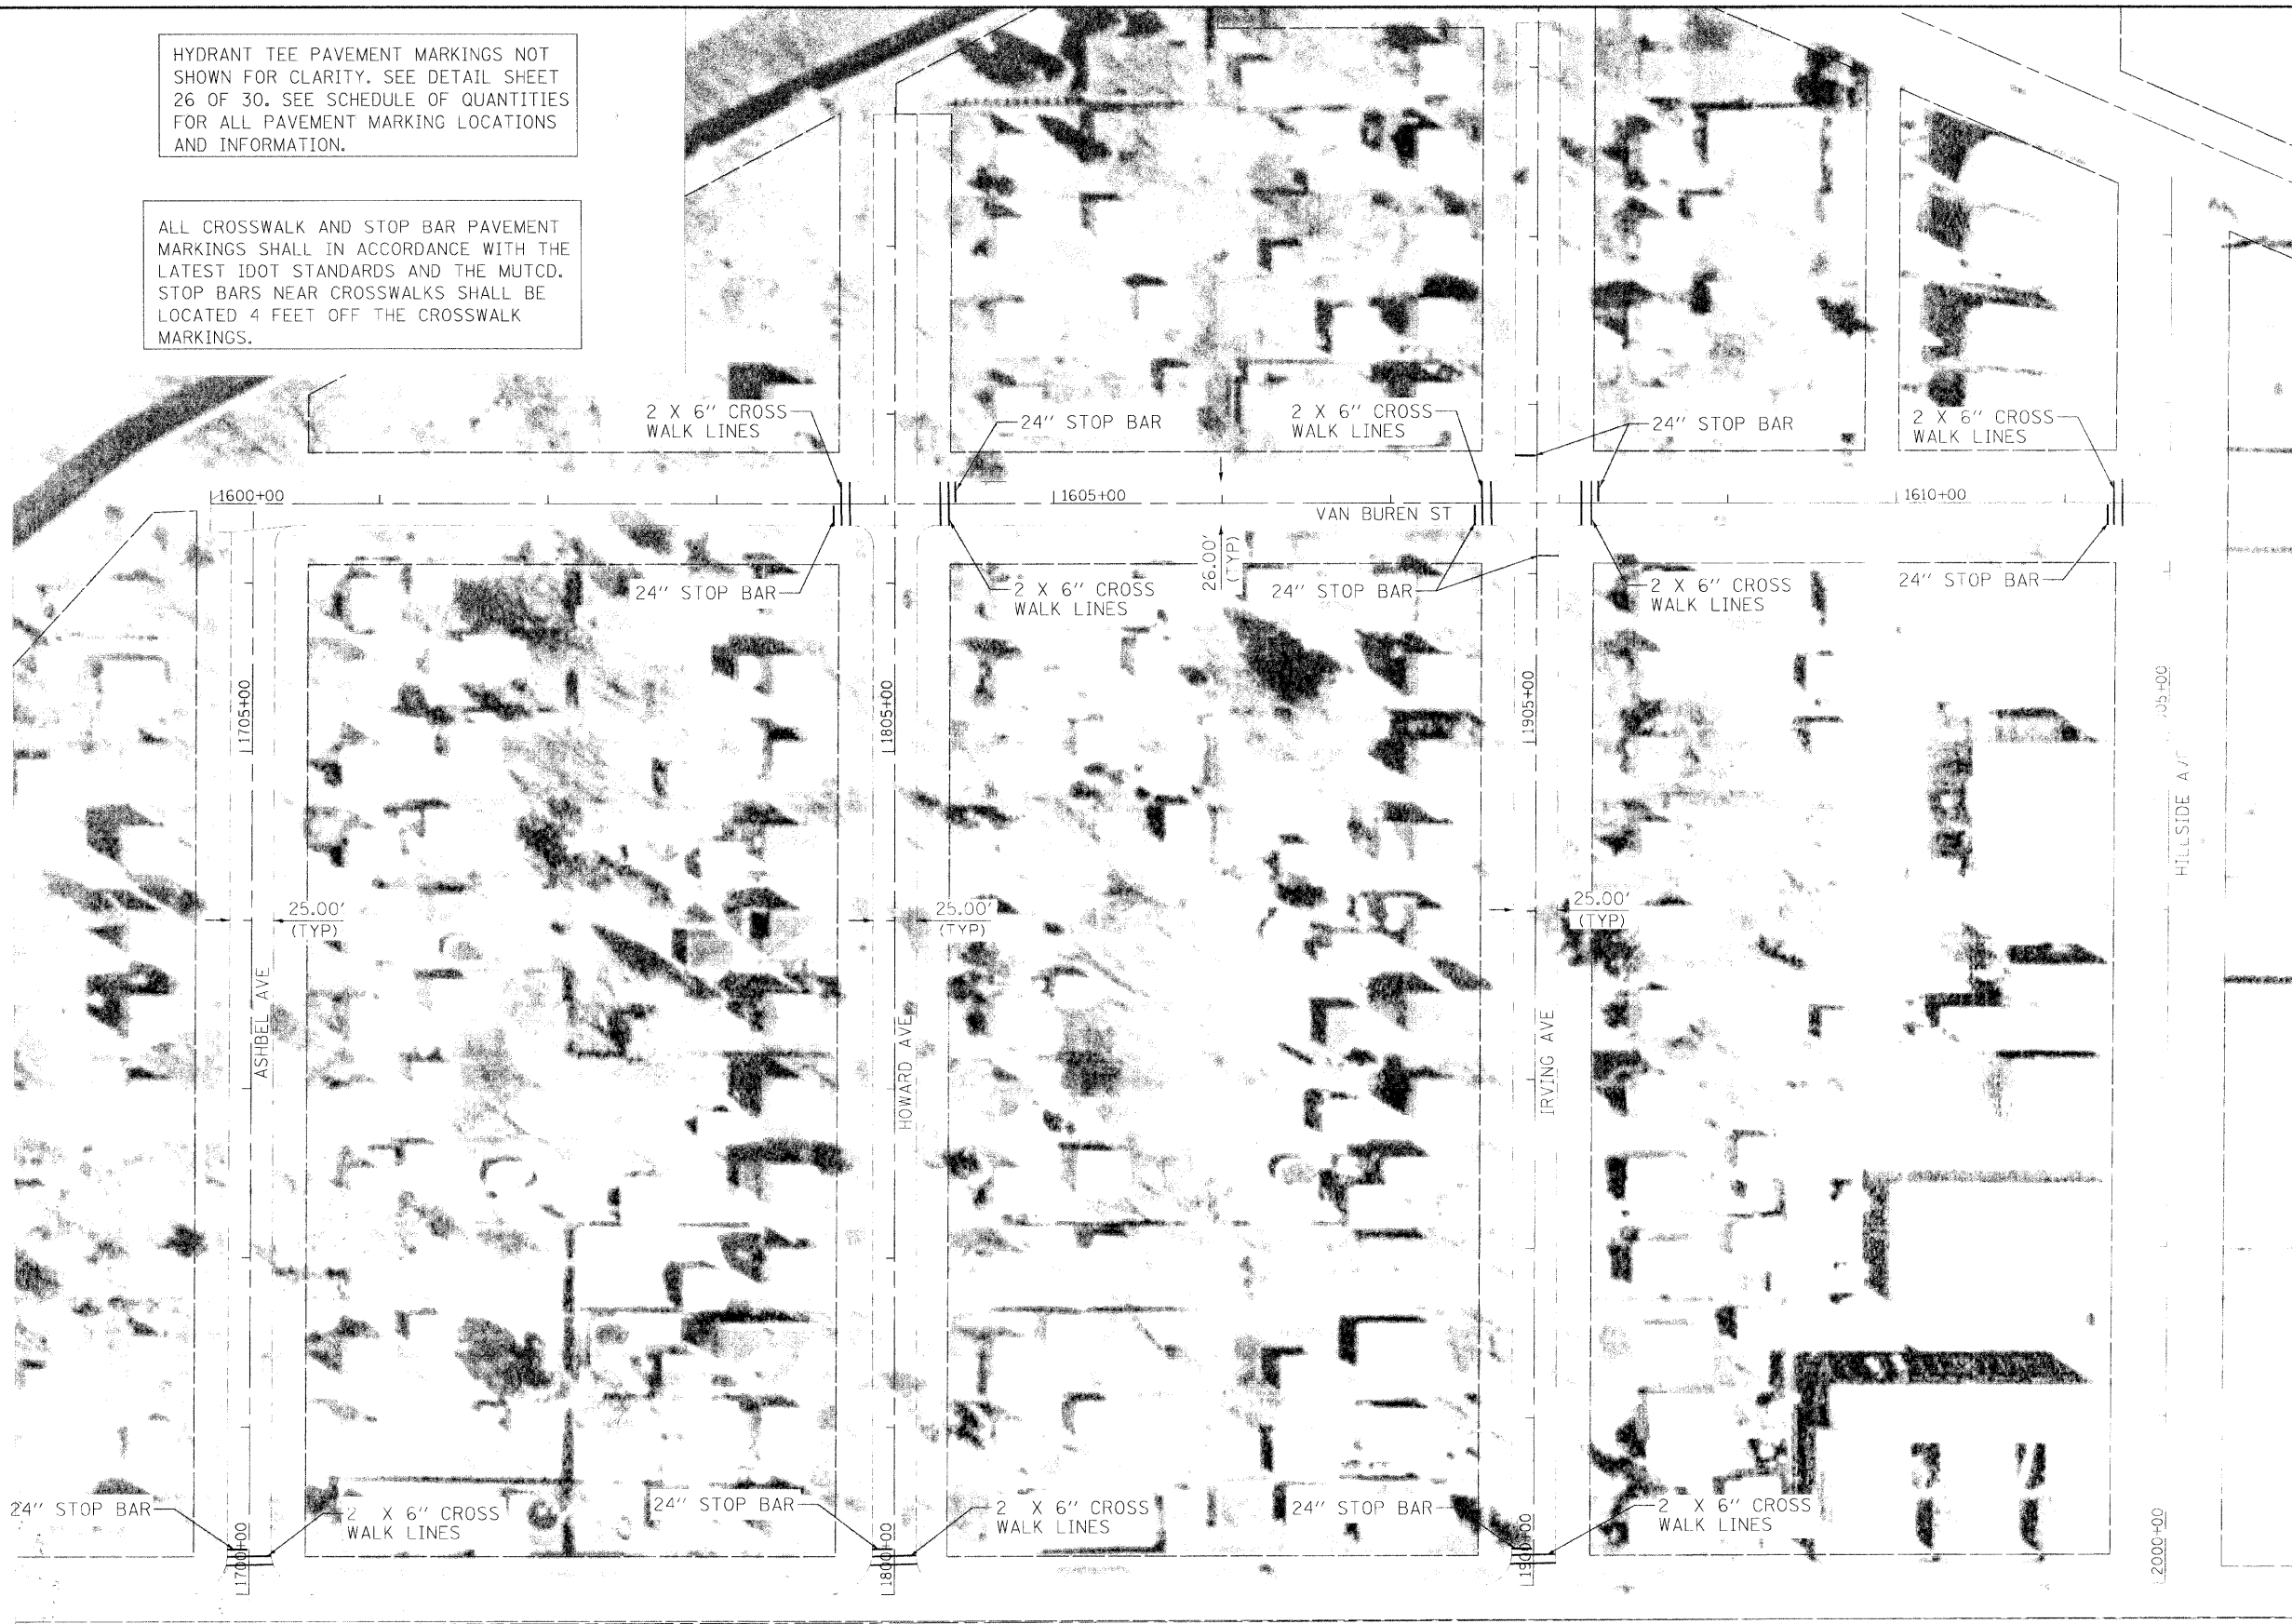

HARRISON STREET
ASHBEL AVENUE, HOWARD AVENUE, IRVING AVENUE, & VAN BUREN STREET

| | | | |
|----------|----------|---------|-------|
| DESIGNED | DWP | REVISED | _____ |
| DRAWN | DWP | REVISED | _____ |
| CHECKED | SJM | REVISED | _____ |
| DATE | 11/30/09 | REVISED | _____ |

STATE OF ILLINOIS
DEPARTMENT OF TRANSPORTATION

**ASHBEL AVENUE, HOWARD AVENUE, IRVING AVENUE (SOUTH)
 & VAN BUREN STREET**
PAVEMENT MARKING PLAN SHEET
 SCALE: 1" = 50' SHEET NO. 24 OF 30 SHEETS STA. TO STA.

| | | | | |
|--------------------|---------------|----------|--------------|-----------|
| F.A. RTE. | SECTION | QUANTITY | TOTAL SHEETS | SHEET NO. |
| | 09-00046-00-4 | COOK | 30 | 24 |
| CONTRACT NO. 63414 | | | | |