





IROQUOIS ROAD

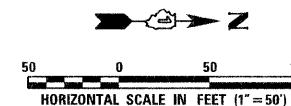

HYDRANT TEE PAVEMENT MARKINGS NOT SHOWN FOR CLARITY. SEE DETAIL SHEET THIS SHEET. SEE SCHEDULE OF QUANTITIES FOR ALL PAVEMENT MARKING LOCATIONS AND INFORMATION.

ALL CROSSWALK AND STOP BAR PAVEMENT MARKINGS SHALL IN ACCORDANCE WITH THE LATEST IDOT STANDARDS AND THE MUTCD. STOP BARS NEAR CROSSWALKS SHALL BE LOCATED 4 FEET OFF THE CROSSWALK MARKINGS.

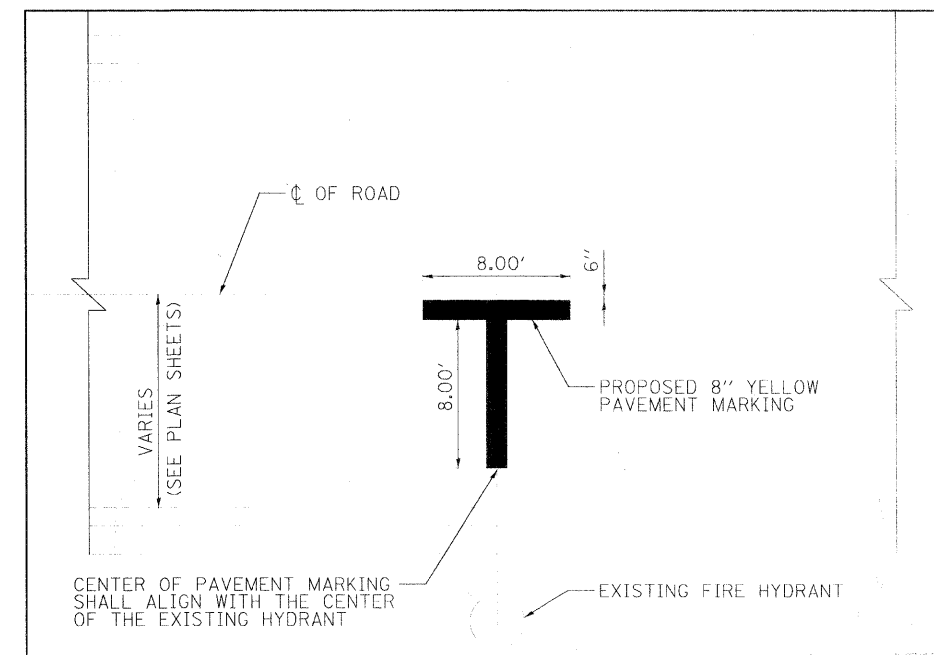

HYDRANT TEE PAVEMENT MARKING DETAIL
N.T.S.

DESIGNED DWP DRAWN DWP CHECKED SJM DATE 11/30/09	DESIGNED DWP DRAWN DWP CHECKED SJM DATE 11/30/09	REVISED REVISED REVISED REVISED	STATE OF ILLINOIS DEPARTMENT OF TRANSPORTATION	IROQUOIS ROAD PAVEMENT MARKING PLAN SHEET HYDRANT TEE MARKING DETAIL	F.A. RTE. SECTION QUANTITY TOTAL SHEET NO. 09-00046-00-R5 COOK 30 26 ILLINOIS FED. HIGHWAY DEPT. CONTRACT NO. 63414
	SCALE: 1" = 50'	SHEET NO. 26 OF 39 SHEETS STA. TO STA.			