


CONCRETE UNDERLAYMENT TO REMAIN. IF FIELD CONDITIONS REQUIRE MODIFICATION TO EXISTING UNDERLAYMENT, REMOVAL OF UNDERLAYMENT TO BE PAID FOR AS "SIDEWALK REMOVAL, SPECIAL" AND NEW UNDERLAYMENT TO BE PAID FOR AS "PORTLAND CEMENT CONCRETE SIDEWALK, 5 INCH, SPECIAL."

1 BLUESTONE & PLANTING STRIP REMOVAL ENLARGEMENT PLAN

d-bluestone removal
1" = 20'-0"

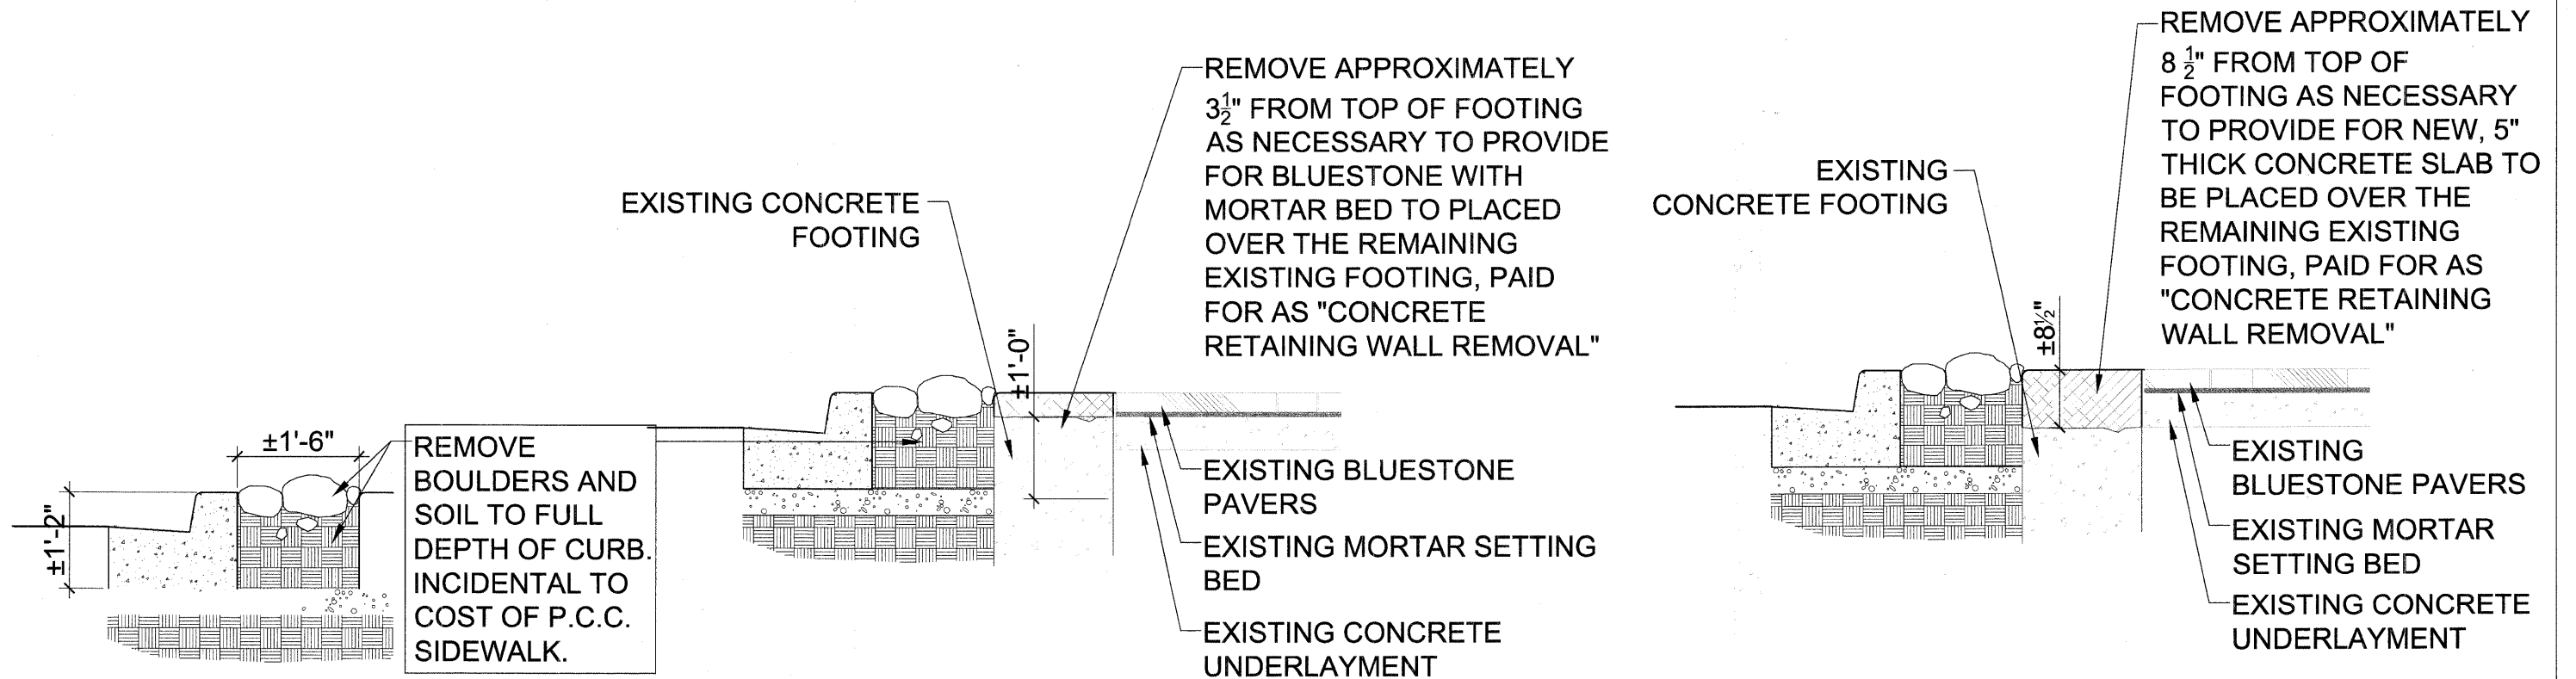

2 EARTH EXCAVATION

1" = 1'-0"

3 CONCRETE FOUNDATION REMOVAL OUTSIDE OF PLANTER

d-conc footing removal
1" = 1'-0"

4 CONCRETE FOUNDATION REMOVAL WITHIN PLANTER

d-conc-footing-removal
wi planter.dwg
1" = 1'-0"

FILE NAME = SFILELS	USER NAME = \$USERS	DESIGNED - TCK/MEU	REVISED - DECEMBER 1, 2009	STATE OF ILLINOIS DEPARTMENT OF TRANSPORTATION	REMOVALS DETAILS WEST DUNDEE STREETSCAPE PROJECT			F.A.P. RTE.	SECTION	COUNTY	TOTAL SHEETS	SHEET NO.
	PLOT SCALE = \$SCALES	DRAWN - RWR	REVISED - DECEMBER 14, 2009		SCALE: AS NOTED	SHEET NO. 8 OF 20 SHEETS	STA. N/A TO STA. N/A	341	09-00056-00-LS	KANE	20	8
	PLOT DATE = \$DATES	CHECKED - TCK/TRR	REVISED - DECEMBER 28, 2009					C-91-188-10 CONTRACT NO. 63418				
		DATE - OCTOBER 16, 2009	REVISED -					FED. ROAD DIST. NO. 1	ILLINOIS	FED. AID PROJECT ARA-9003(529)		