





NOTE (FOR ALL DETAILS): BOXED NOTES INDICATE INCIDENTAL ITEMS OF WORK INCLUDED IN THE COST OF PAY ITEM DETAILED.

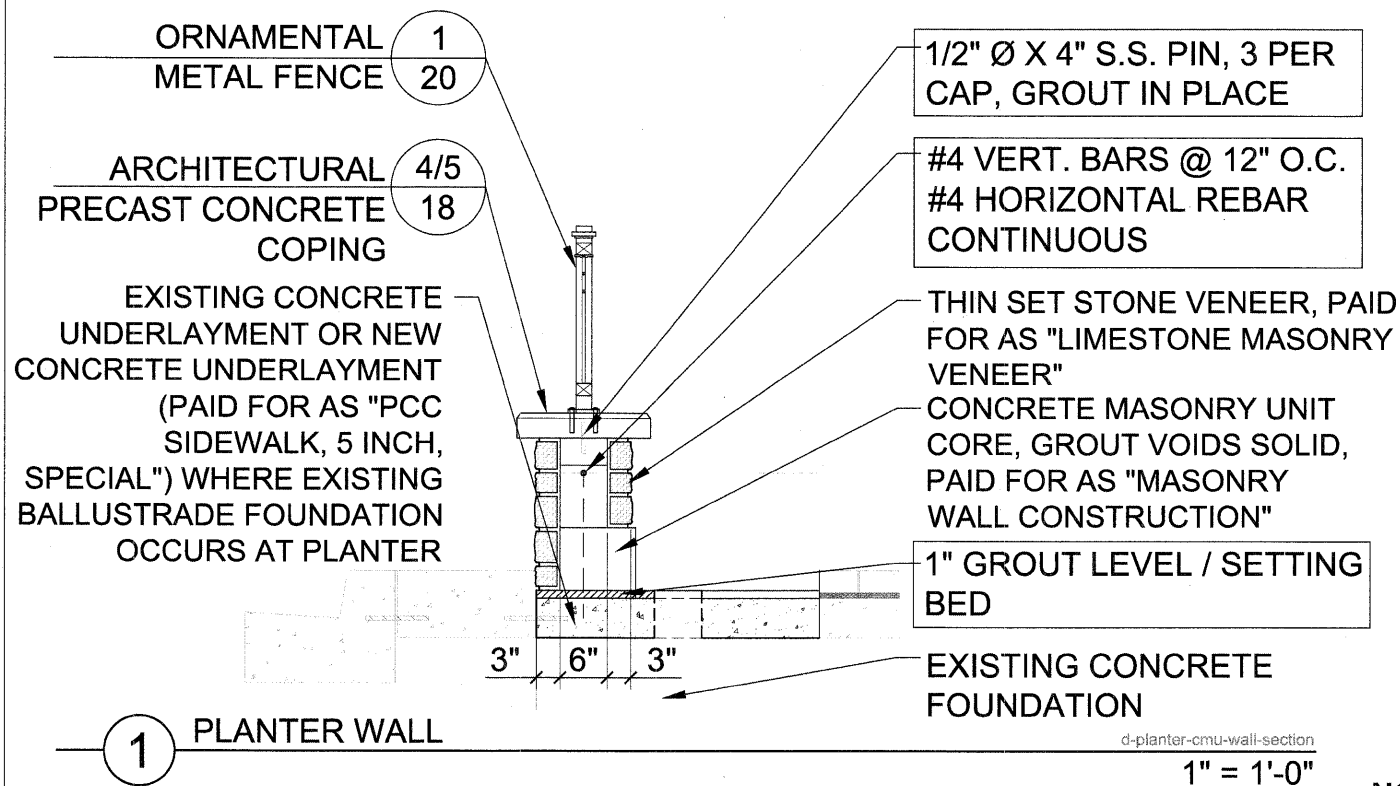

NOTE:
CONCRETE TO BE FLUSH WITH THE TOP OF CURB AND BLUESTONE AT EDGES OF THE PLANTER. THE SLOPE IS TO FOLLOW THE EXISTING SLOPE AND NOT EXCEED 2% WHERE FEASIBLE. IN CERTAIN CIRCUMSTANCES THE SLOPE OF THE REPLACED CONCRETE AND BLUESTONE MAY NEED TO EXCEED THIS SLOPE TO MATCH THE EXISTING TOP OF CURB. FIELD VERIFY THE SLOPE WITH THE OWNER / VILLAGE REPRESENTATIVE.

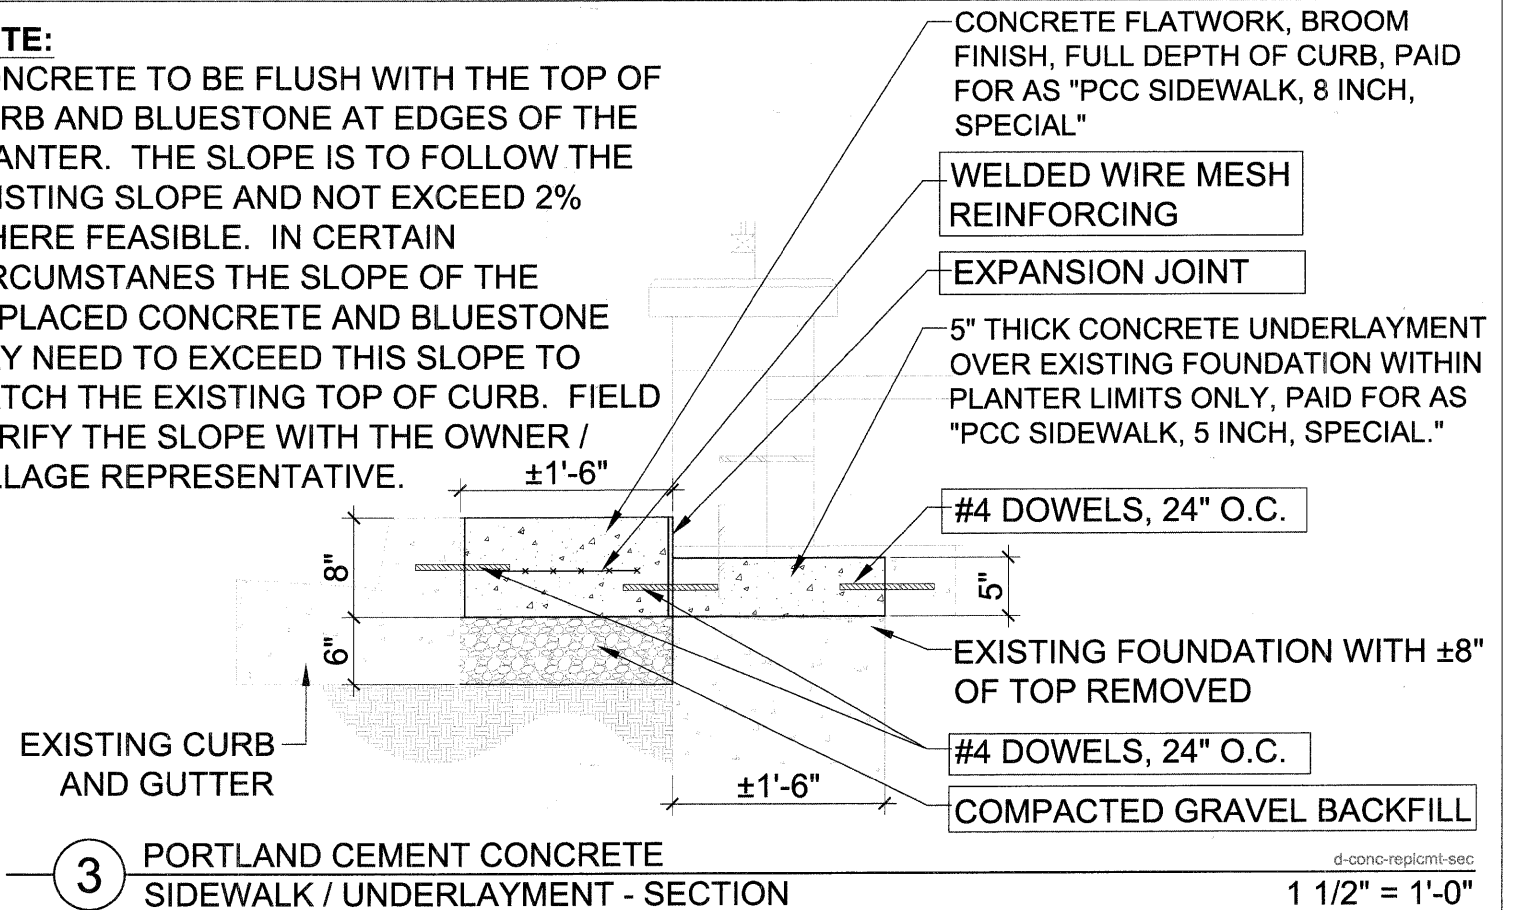

NOTE:
BLUESTONE PAVING TO BE FLUSH WITH THE TOP OF CURB AND BLUESTONE AT EDGES OF THE PLANTER. THE SLOPE IS TO FOLLOW THE EXISTING SLOPE AND NOT EXCEED 2% WHERE FEASIBLE. IN CERTAIN CIRCUMSTANCES THE SLOPE OF THE REPLACED CONCRETE AND BLUESTONE MAY NEED TO EXCEED THIS SLOPE TO MATCH THE EXISTING TOP OF CURB. FIELD VERIFY THE SLOPE WITH THE OWNER / VILLAGE REPRESENTATIVE.

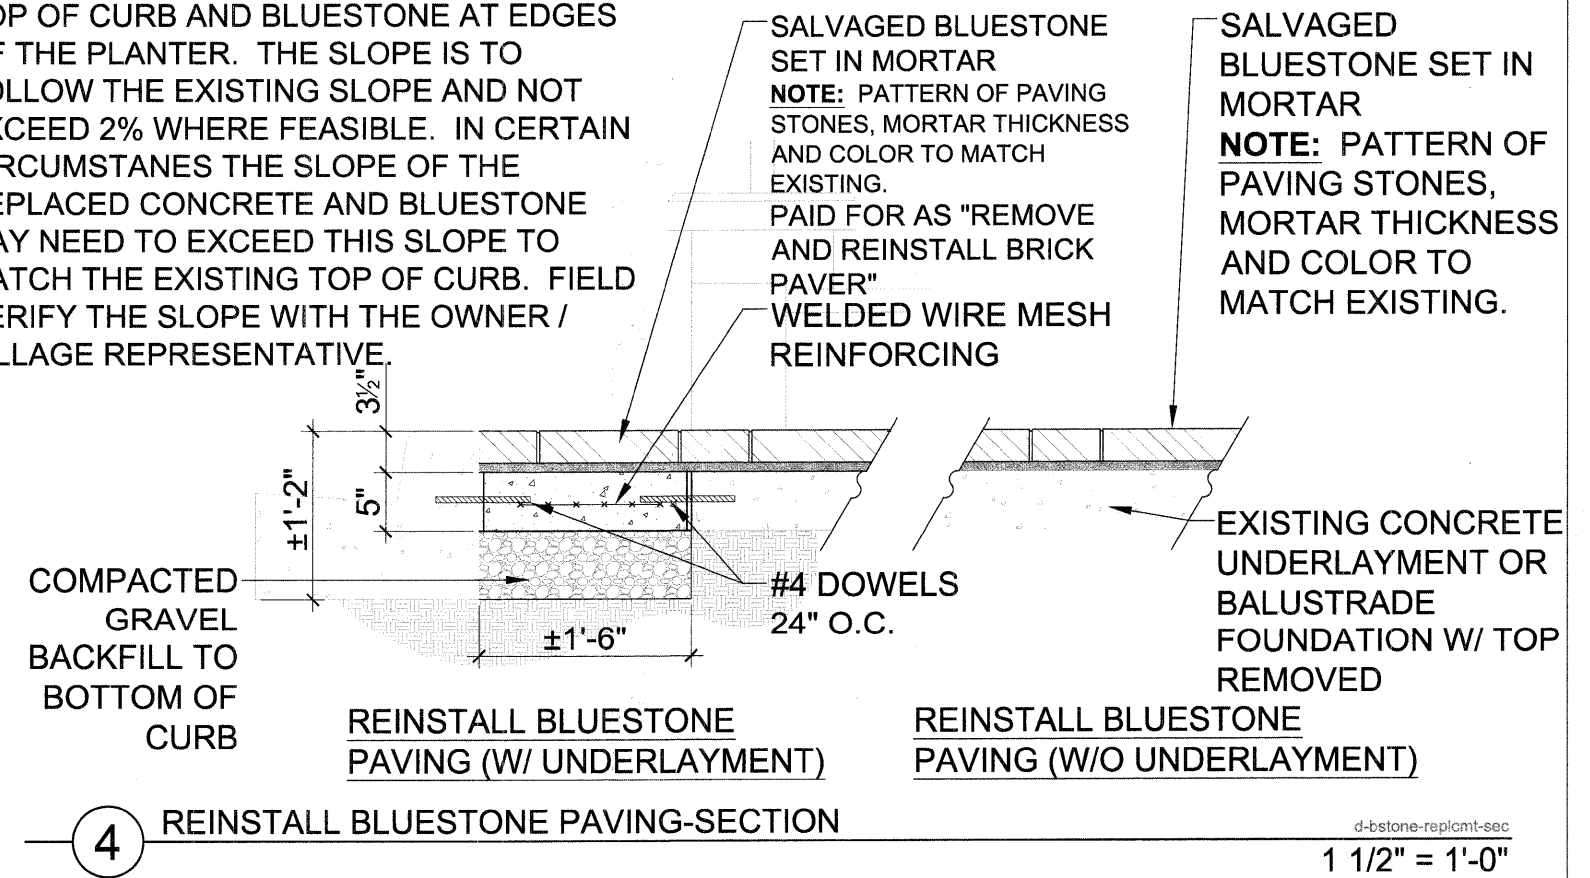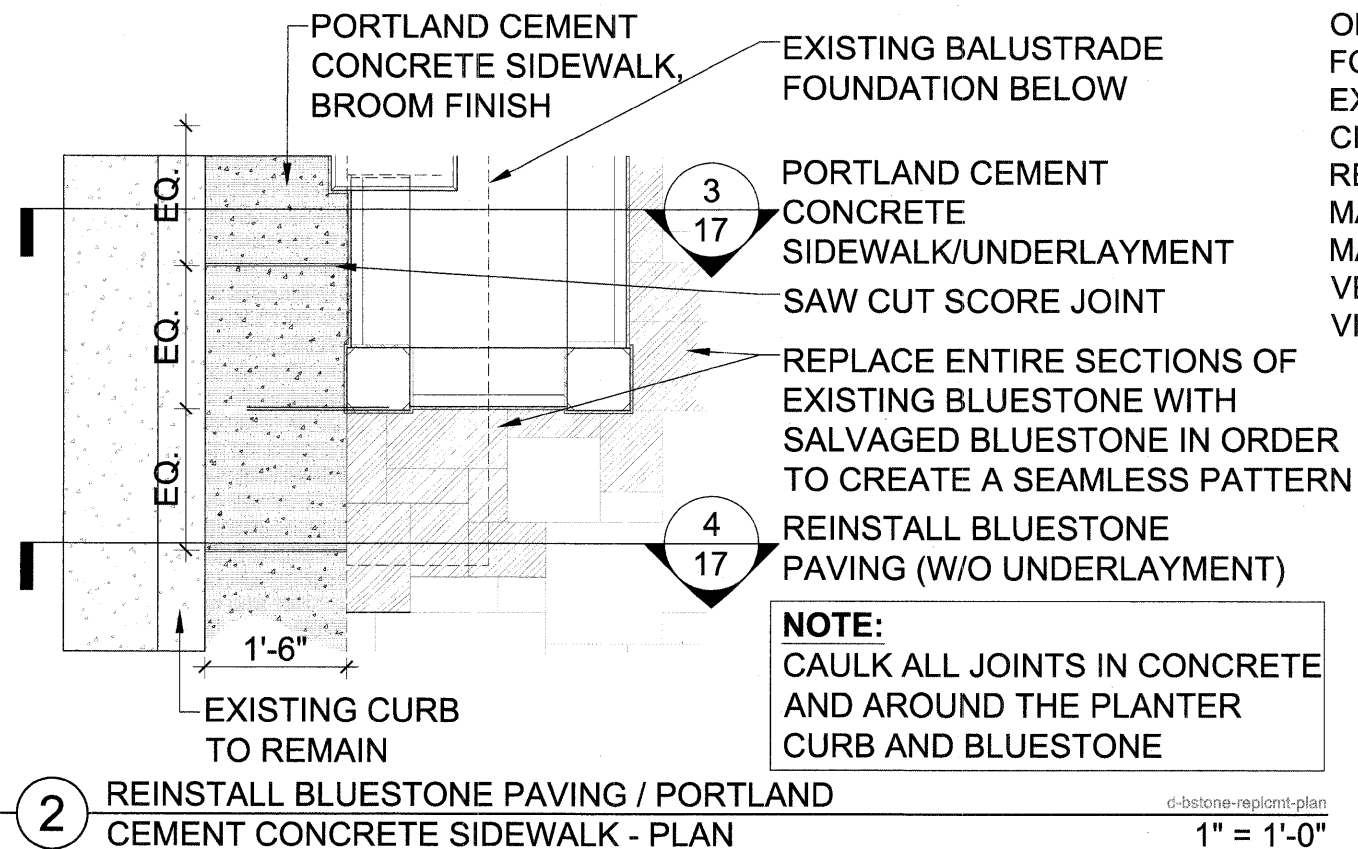

FILE NAME = \$FILES	USER NAME = \$USERS	DESIGNED - TCK/MEU	REVISED - DECEMBER 1, 2009
		DRAWN - RWR	REVISED - DECEMBER 14, 2009
	PLOT SCALE = \$SCALES	CHECKED - TCK/TRR	REVISED - DECEMBER 26, 2009
	PLOT DATE = \$DATES	DATE - OCTOBER 16, 2009	REVISED -

STATE OF ILLINOIS
DEPARTMENT OF TRANSPORTATION

DETAILS
WEST DUNDEE STREETScape PROJECT

F.A.P. RTE. 341	SECTION 09-00058-00-LS	COUNTY KANE	TOTAL SHEETS 20	SHEET NO. 17
C-91-188-10		CONTRACT NO. 63418		
FED. ROAD DIST. NO. 1 ILLINOIS FED. AID PROJECT ARA-9003(529)				

SCALE: AS NOTED | SHEET NO. 17 OF 20 SHEETS | STA. N/A TO STA. N/A