


I:\ADDM\070142-ARMY TRAIL-MILL LAPP & WATER MAIN\CADD-SURVEY\DRAWINGS\DWGS\070142-GEN-LAYOUT.DWG 15  
 Plotted: 11/20/2009 8:18 AM By: 231U/B  
 Copyright © 2009, By Boxer & Woodman, Inc.  
 State of Illinois - Professional Design Firm  
 License No. 184-001121 - Expires 4-30-11

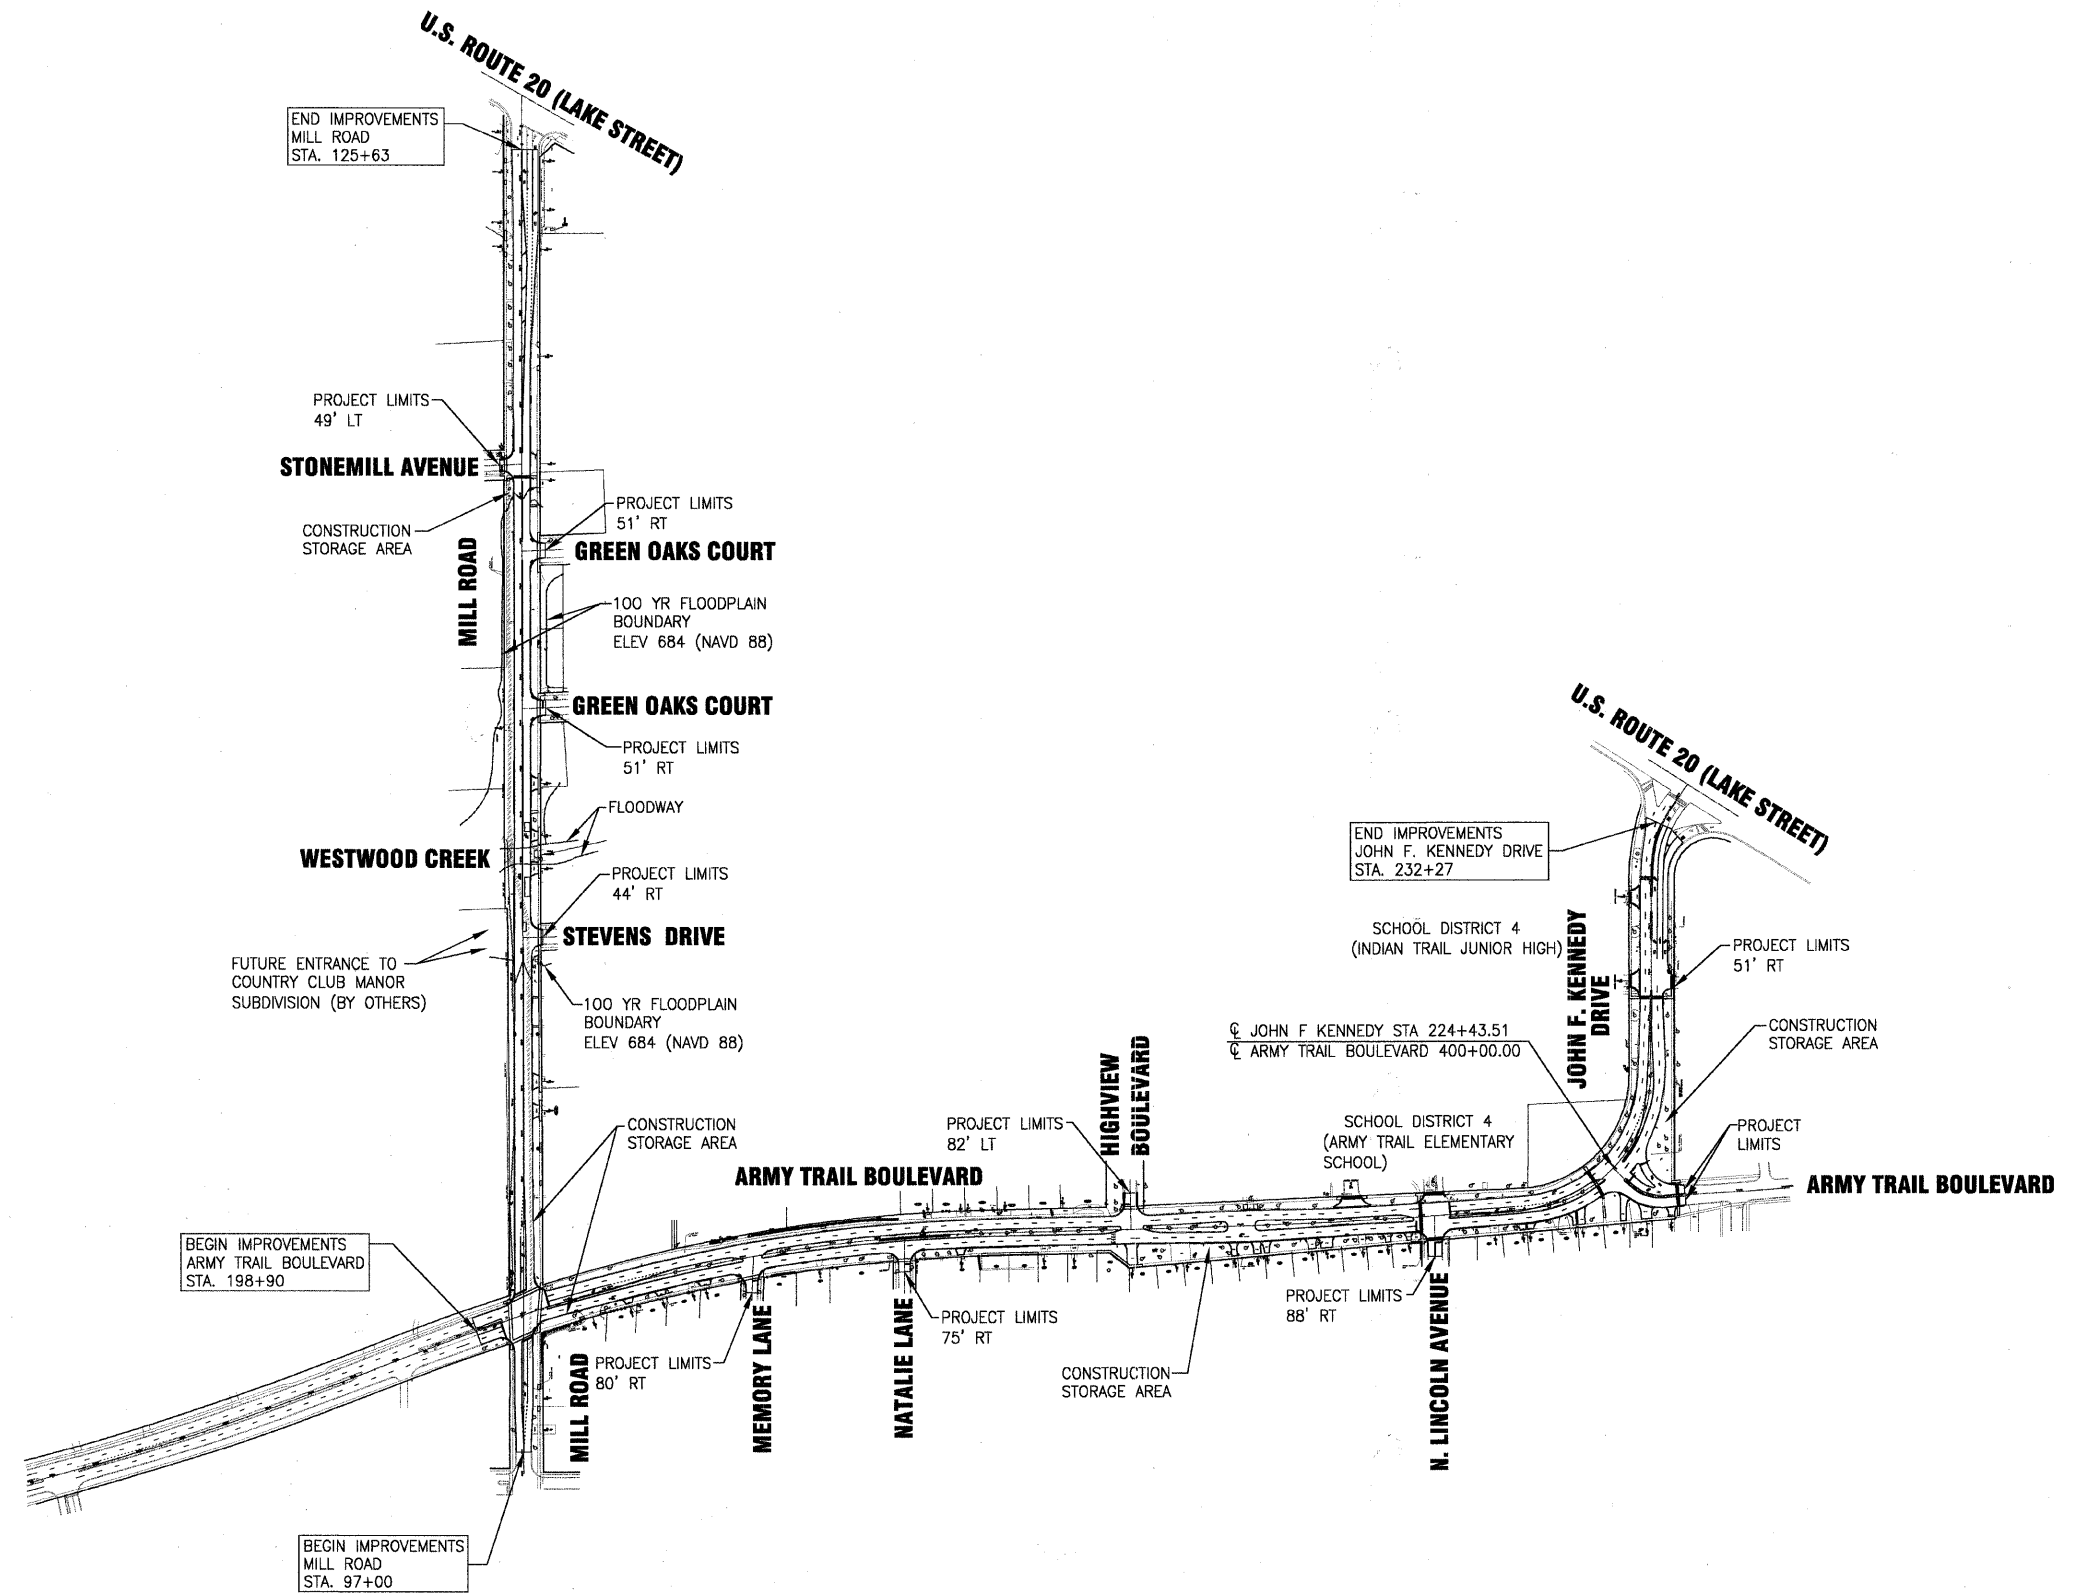

DESIGNED - MWP	REVISED - VILLAGE REVIEW 9-08-09
DRAWN - UKB	REVISED - VILLAGE REVIEW 11-05-09
CHECKED - RWL	REVISED - IDOT REVIEW 11-17-09
DATE - 8-19-09	REVISED -

**VILLAGE OF ADDISON, ILLINOIS**  
**MILL ROAD AND ARMY TRAIL BOULEVARD**  
**STP IMPROVEMENTS**

<b>OVERALL LAYOUT</b>	
SCALE: HORIZ. 1"=200'	PROJECT NO: 070142 STA. TO STA.

*3884 ARMY TRAIL BLVD.		*2625 MILL ROAD		
FAU. RTE.	SECTION	COUNTY	TOTAL SHEETS	SHEET NO.
*	09-00098-00-RS	DuPage	69	15
C-91-056-10		CONTRACT NO. 63427		
FED. ROAD DIST. NO. 1		ILLINOIS FED. AID PROJECT M-9003 (474)		