


I:\ADDON\070142-ARMY TRAIL-MILL LAPP & WATER MAIN\CADD-SURVEY\DRAWINGS\DWGS\070142-MILL-PLAN.DWG 16
 Plotted: 12/9/2009 4:54 PM By: Z3TUGB
 Copyright © 2009, by Baxter & Woodman, Inc.
 Scale: 1/8" = 1'-0" (Horizontal) / 1/4" = 1'-0" (Vertical)
 License No. 184-001121 - Expires 4-30-11

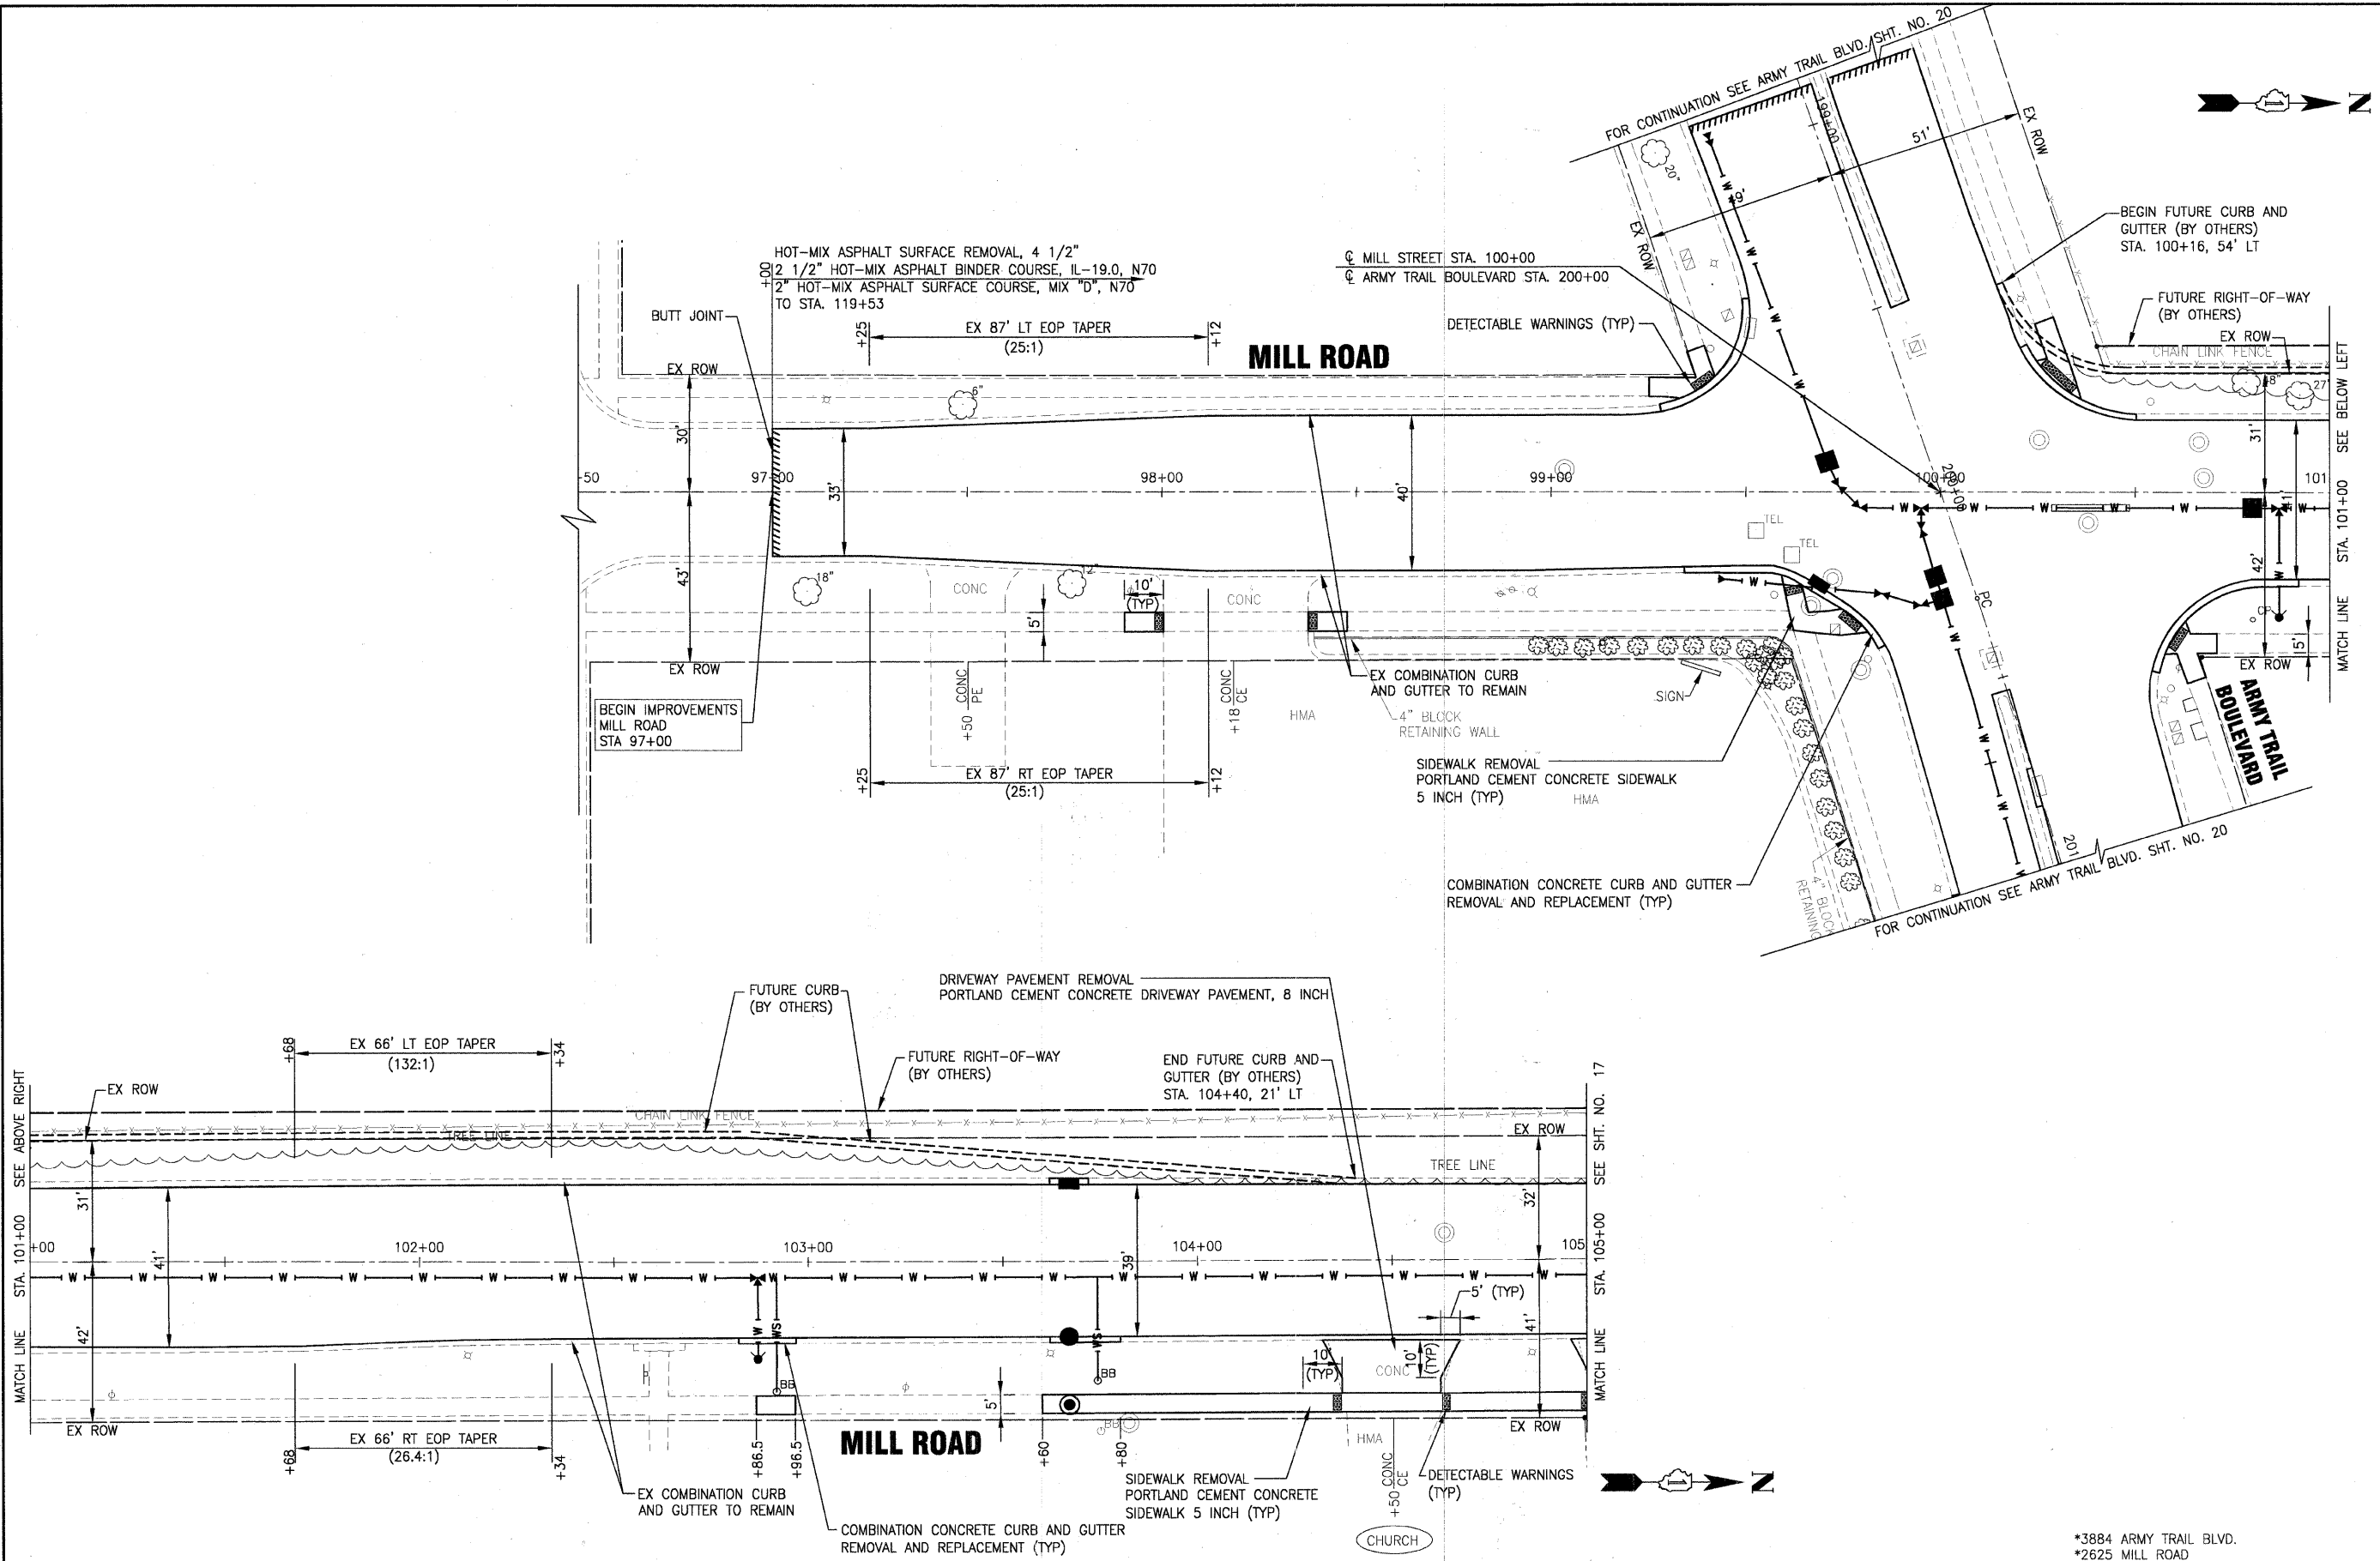

DESIGNED - MWP	REVISED - VILLAGE REVIEW 9-08-09
DRAWN - UKB	REVISED - VILLAGE REVIEW 11-05-09
CHECKED - RWL	REVISED - IDOT REVIEW 11-17-09
DATE - 8-19-09	REVISED - VILLAGE REVIEW 12-07-09

VILLAGE OF ADDISON, ILLINOIS
MILL ROAD AND ARMY TRAIL BOULEVARD
STP IMPROVEMENTS

SCALE: HORIZ. 1"=20'		PROJECT NO: 070142	STA. 96+50	TO STA. 105+00
PLAN		MILL ROAD		

*3884 ARMY TRAIL BLVD.		*2625 MILL ROAD		
F.A.U. RTE.	SECTION	COUNTY	TOTAL SHEETS	SHEET NO.
*	09-00098-00-RS	DuPage	69	16
C-91-056-10		CONTRACT NO. 63427		
FED. ROAD DIST. NO. 1		ILLINOIS FED. AID PROJECT M-9003 (474)		