

I:\ADDON\070142-ARMY TRAIL-MILL LAPP & WATER MAIN\CADD-SURVEY\DRAWINGS\DWGS\070142-ARMY-TRAIL-PLAN.DWG 23
 Plotted: 11/23/2009 9:00 PM By: 231UKB
 Copyright © 2009, By Baxter & Woodman, Inc.
 State of Illinois - Professional Design Firm
 License No. - 184-001121 - Expires 4-30-11



DESIGNED - MWP
 DRAWN - UKB
 CHECKED - RWL
 DATE - 8-19-09


REVISED - VILLAGE REVIEW 9-08-09
 REVISED - VILLAGE REVIEW 11-05-09
 REVISED - IDOT REVIEW 11-17-09
 REVISED -

**VILLAGE OF ADDISON, ILLINOIS
 MILL ROAD AND ARMY TRAIL BOULEVARD
 STP IMPROVEMENTS**

PLAN
JOHN F. KENNEDY DRIVE
 SCALE: HORIZ. 1"=20'
 PROJECT NO: 070142 STA. 225+00 TO STA. 228+00

*3884 ARMY TRAIL BLVD.
 *2625 MILL ROAD

F.A.U. RTE.	SECTION	COUNTY	TOTAL SHEETS	SHEET NO.
*	09-0009B-00-RS	DuPage	69	23
C-91-056-10		CONTRACT NO. 63427		
FED. ROAD DIST. NO. 1 ILLINOIS FED. AID PROJECT M-9003 (474)				

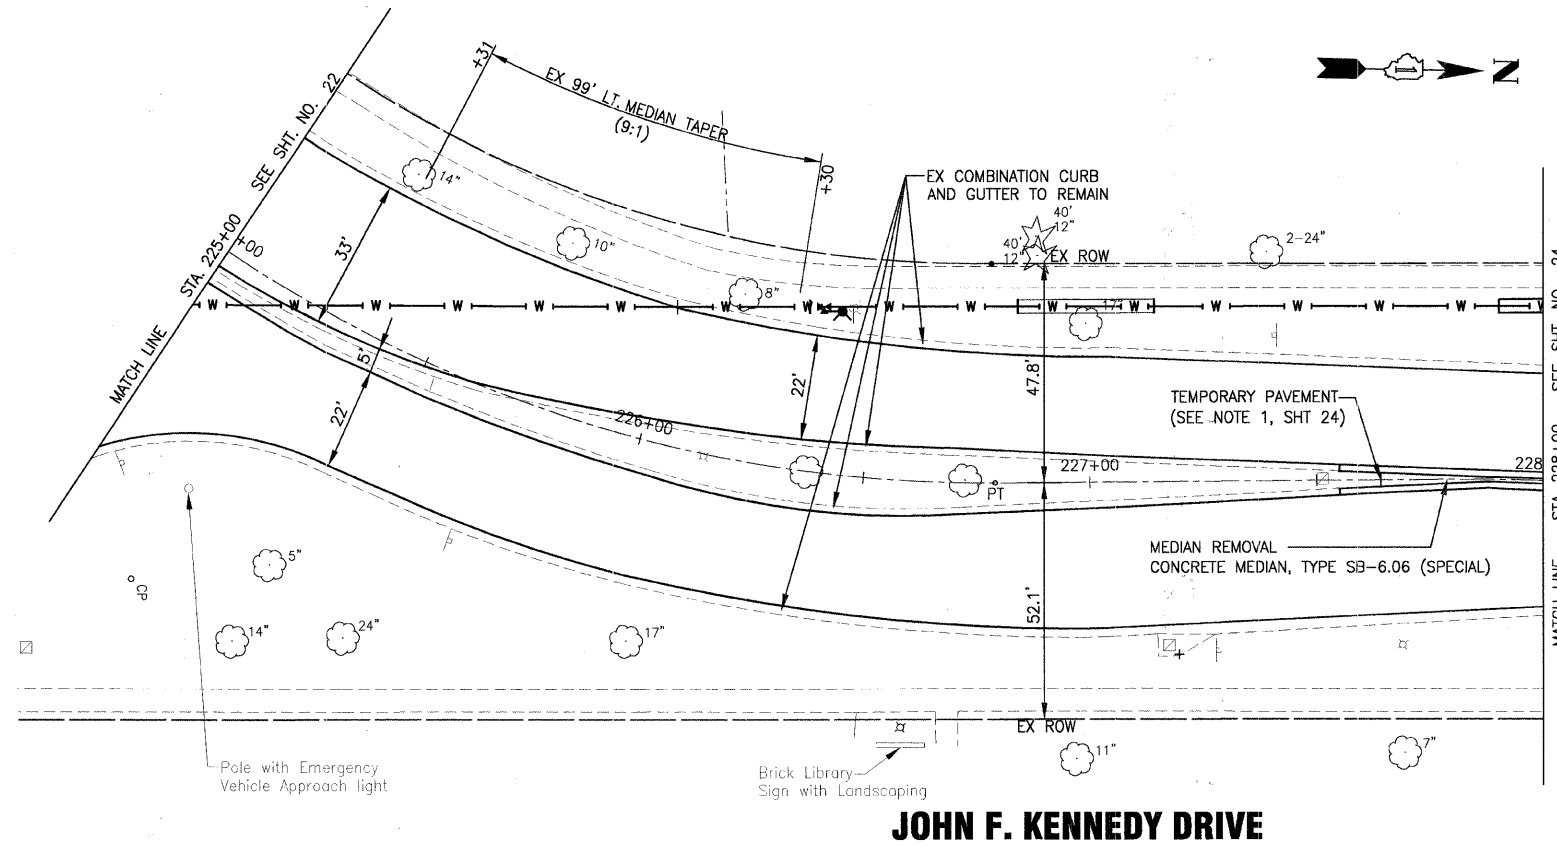

JOHN F. KENNEDY DRIVE