


STRUCTURES						
NO.	STATION	OFFSET	TYPE	EX. FRAME	PR. FRAME	RIM / EP
S-50	210+14.5	12.7' LT	INLET, TYPE A	TY 11	TY 11	-
S-50A	210+15	5' LT	-	TY 1 CL	TY 1 CL	-
S-51	210+18.9	29.8' RT	-	TY 3	TY 3	-
S-52	211+56.7	30.4' LT	-	TY 3	TY 3	-
S-52A	211+57	3' LT	-	TY 1 CL	TY 1 CL	-
S-53	212+60.7	7.8' LT	-	TY 11	TY 11	-
S-54	212+69	30.5' RT	-	TY 3	TY 3	-
S-54A	213+67	35' RT	-	TY 1 CL	TY 1 CL	-
S-54B	213+69	75' RT	-	TY 1 CL	TY 1 CL	-
S-55	215+06.7	33.5' LT	-	TY 3	TY 3	-
S-56	215+08.8	32.5' RT	-	TY 3	TY 3	-

PIPES						
NO.	TYPE	LENGTH (LF)	DIA (IN)	SLOPE	TBF (CY)	
P-20	STORM SEWER (WATER MAIN REQUIREMENTS)	32	12	MATCH EX	12	
P-20A	SANITARY SEWER (WATER MAIN REQUIREMENTS)	20	8	MATCH EX	10	
P-21	STORM SEWER (WATER MAIN REQUIREMENTS)	117	10	MATCH EX	38	
P-21A	SANITARY SEWER (WATER MAIN REQUIREMENTS)	20	8	MATCH EX	10	
P-21B	SANITARY SEWER (WATER MAIN REQUIREMENTS)	20	8	MATCH EX	10	
P-21C	SANITARY SEWER (WATER MAIN REQUIREMENTS)	28	8	MATCH EX	14	
P-22	STORM SEWER, CLASS A, TYPE 1	65	10	MATCH EX	12	

WATER MAIN FITTINGS (RJT)		
WM-F58	STA. 210+43, 12.5' RT	8" X 6" TEE
WM-F59	STA. 213+77, 3' RT	8" SLEEVE
WM-F60	NOT USED	
WM-F61	STA. 213+90, 13' RT	8" X 6" TEE
WM-F62	NOT USED	
WM-F63	NOT USED	
WM-F64	STA. 214+76, 24.7' RT	8" - 45' BEND
WM-F65	NOT USED	
WM-F66	STA. 214+97, 37' RT	8" - 45' BEND

**ARMY TRAIL BOULEVARD**

NOTES:  
 1. CONTRACTOR TO INSTALL FOUR (4) 1 1/2" WATER SERVICE CONNECTIONS AND LINES, BY MOLING/AUGERING/H.D.D. INSTALLATION METHODS FOR 19W042, 19W032, 19W022, AND 19W012 ARMY TRAIL BOULEVARD.

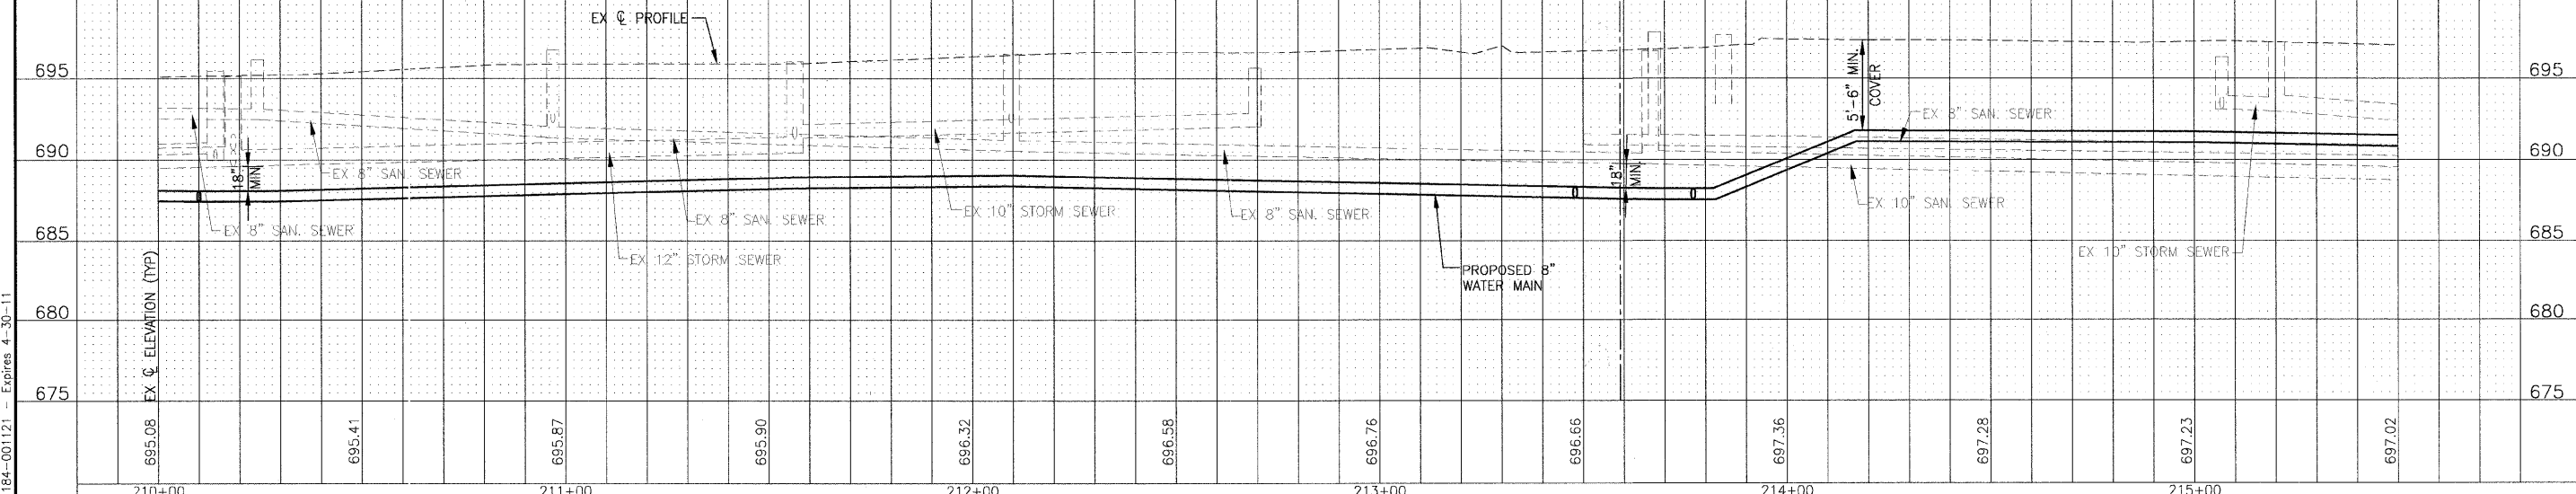

	DESIGNED - JJS	REVISED - VILLAGE REVIEW 9-08-09	<b>VILLAGE OF ADDISON, ILLINOIS</b> <b>MILL ROAD AND ARMY TRAIL BOULEVARD</b> <b>STP IMPROVEMENTS</b>	<b>DRAINAGE AND UTILITY</b> <b>ARMY TRAIL BOULEVARD</b>	*3884 ARMY TRAIL BLVD. *2625 MILL ROAD	F.A.U. RITE.	SECTION	COUNTY	TOTAL SHEETS	SHEET NO.
	DRAWN - UKB	REVISED - VILLAGE REVIEW 11-05-09				C-91-056-10	09-00098-00-RS	DuPage	69	38
CHECKED - SMV	REVISED - IDOT REVIEW 11-17-09	SCALE: HORIZ. 1"=20' / VERT. 1"=5'		PROJECT NO: 070142   STA. 210+00 TO STA. 215+50		CONTRACT NO. 63427		ILLINOIS FED. AID PROJECT M-9003 (474)		
DATE - 8-19-09	REVISED -									

I:\ADDON\070142-ARMY TRAIL-MILL LAPP & WATER MAIN\CADD-SURVEY\DRAWINGS\DWGS\070142-ARMY-TR-WM-PRF.DWG PP38  
 Plotted: 11/18/2009 1:47 PM By: 231UKB  
 Copyright © 2009, By Baxter & Woodman, Inc.  
 State of Illinois - Professional Design Firm  
 License No. - 184-001121 - Expires 4-30-11