
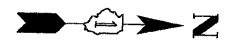


I:\ADDON\070142-ARMY TRAIL-MILL LAPP & WATER MAIN\CADD-SURVEY\DRAWINGS\DWGS\070142-ARMY-TRAIL-PM.DWG 50
 Plotted: 11/23/2009 10:19 PM By: 231UKB
 Copyright © 2009 by Baxter & Woodman, Inc.
 State of Illinois - Professional Design Firm
 License No. - 184-001121 - Expires 4-30-11

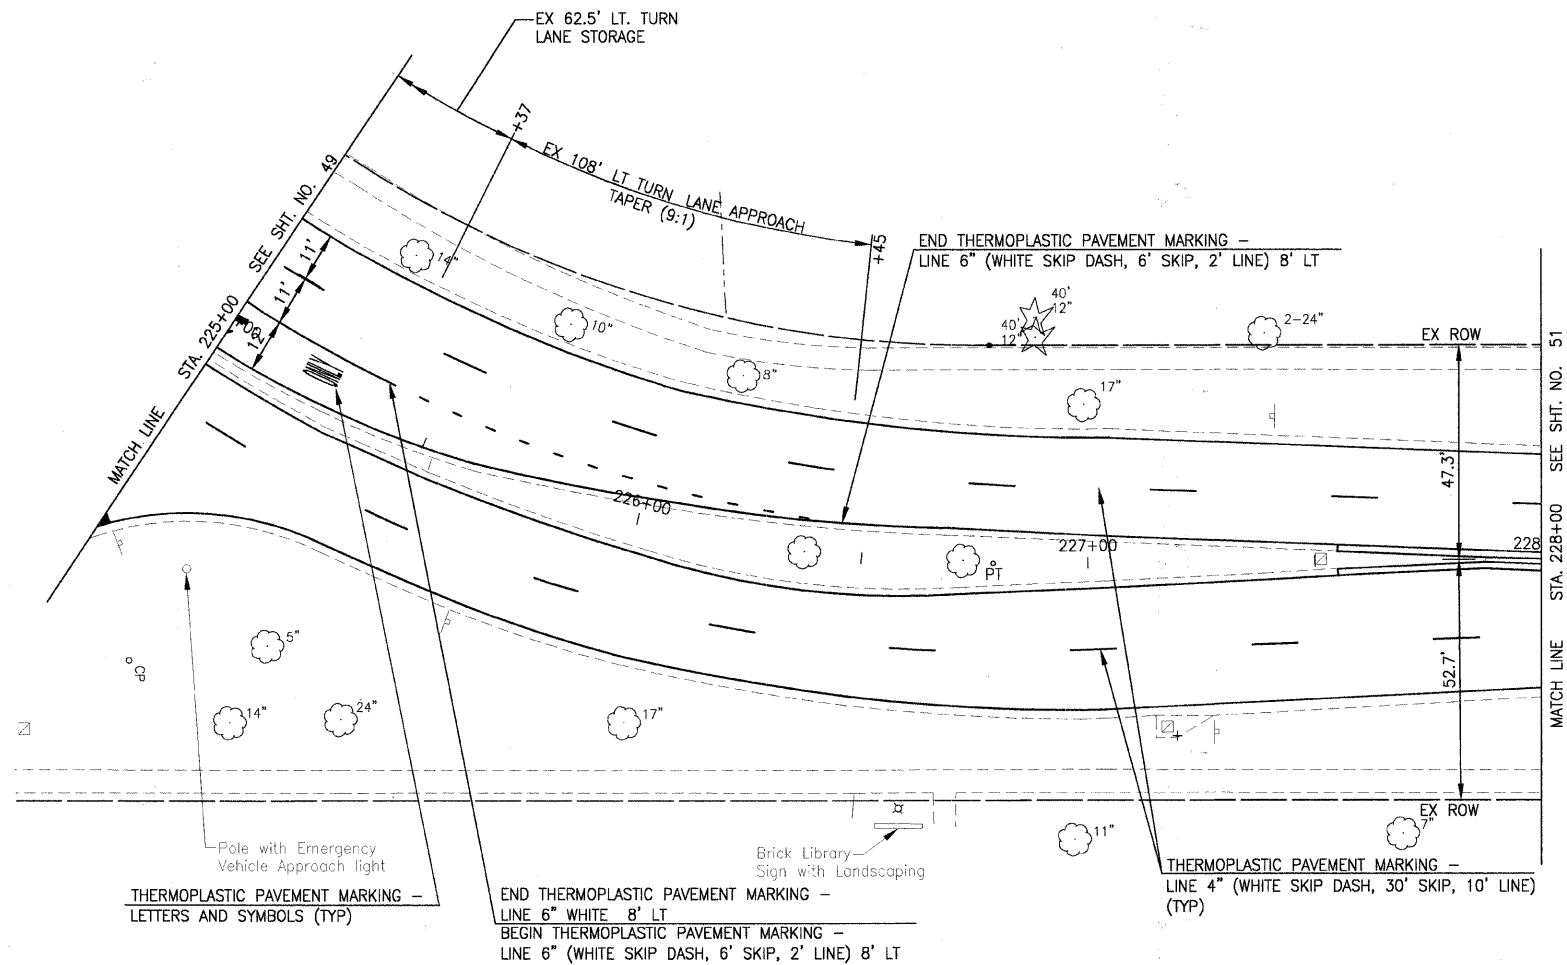

JOHN F. KENNEDY DRIVE

	DESIGNED - MWP	REVISED - VILLAGE REVIEW 9-08-09
	DRAWN - UKB	REVISED - VILLAGE REVIEW 11-05-09
	CHECKED - RWL	REVISED - IDOT REVIEW 11-17-09
	DATE - 8-19-09	REVISED -

**VILLAGE OF ADDISON, ILLINOIS
 MILL ROAD AND ARMY TRAIL BOULEVARD
 STP IMPROVEMENTS**

PAVEMENT MARKING AND SIGNAGE PLAN		
JOHN F KENNEDY DRIVE		
SCALE: HORIZ. 1"=20'	PROJECT NO: 070142	STA. 225+00 TO STA. 228+00

*3884 ARMY TRAIL BLVD. *2625 MILL ROAD		F.A.U. RITE:	SECTION	COUNTY	TOTAL SHEETS	SHEET NO.
		*	09-00098-00-RS	DuPage	69	50
		C-91-056-10	CONTRACT NO. 63427			
		FED. ROAD DIST. NO. 1	ILLINOIS FED. AID PROJECT M-9003 (474)			