


I:\ADDON\070142-ARMY TRAIL-MILL LAPP & WATER MAIN\CADD-SURVEY\DRAWINGS\DWG\070142-ARMY-LINCLH-SCS.DWG 52  
 Project: 11/24/2009 7:53 AM By: 231UUG  
 Copyright © 2009 By: Baxter & Woodman, Inc.  
 State of Illinois - Professional Design Firm  
 License No. - 184-001121 - Expires 4-30-11

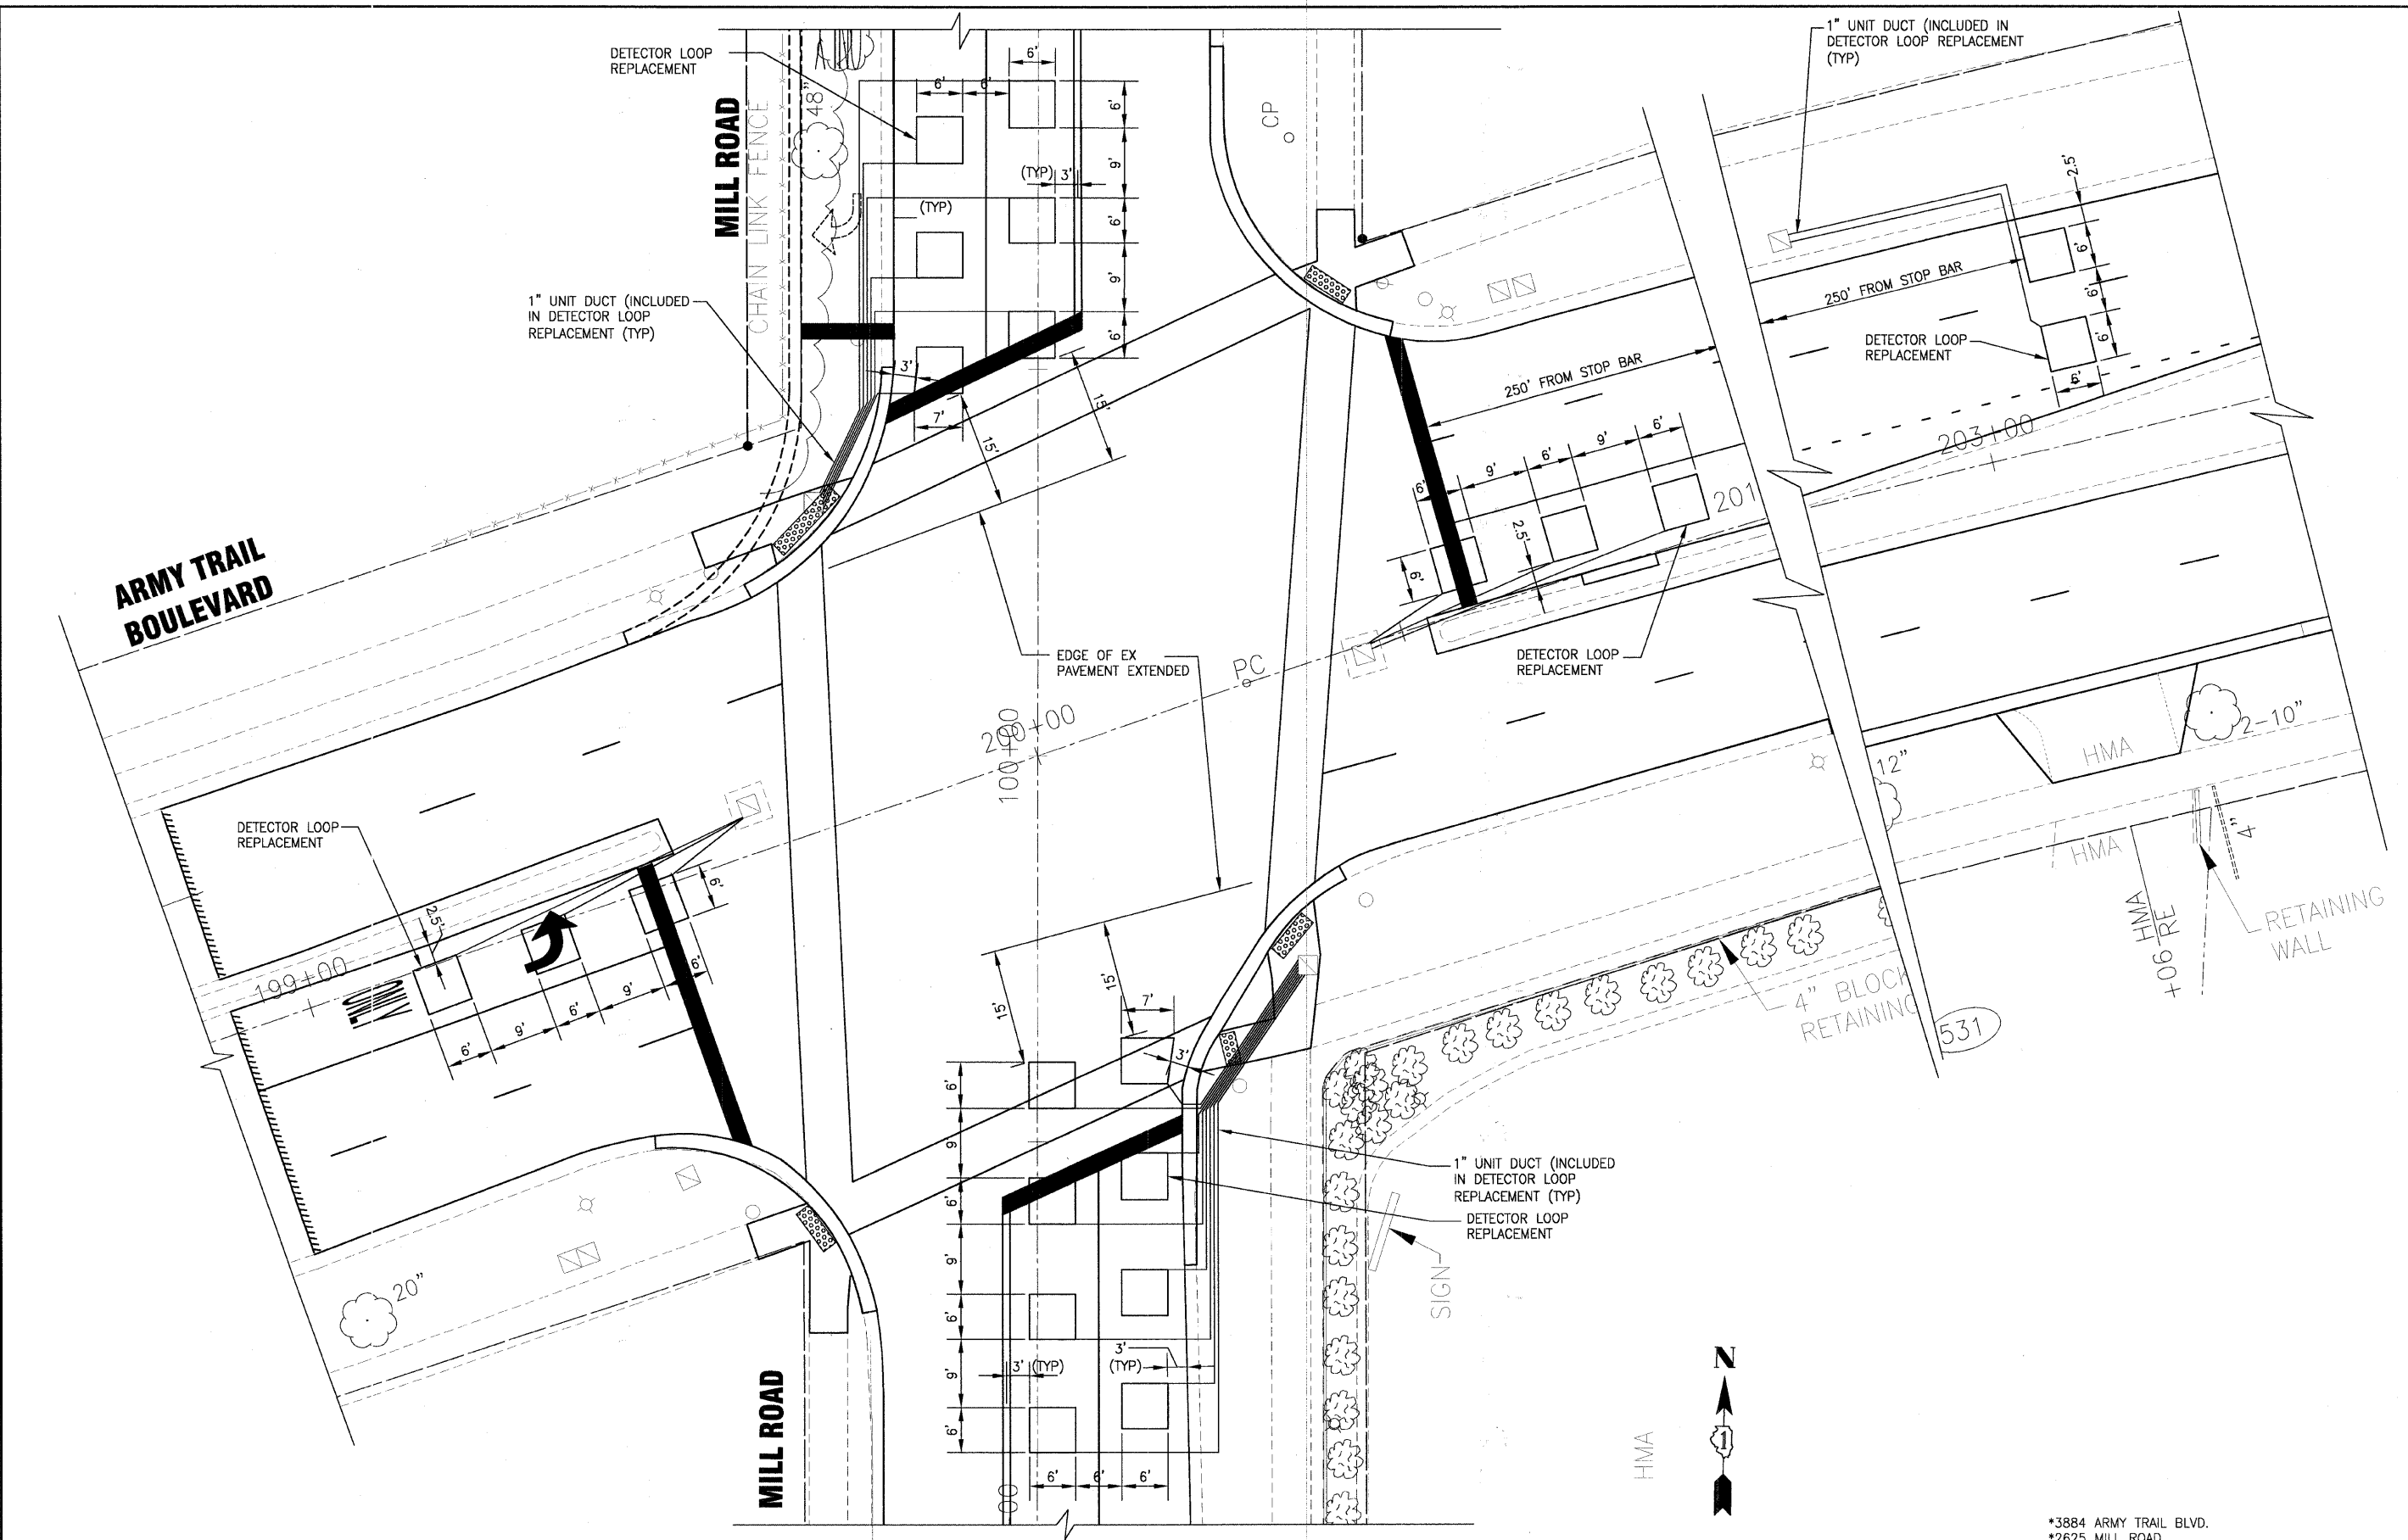

DESIGNED - MWP  
 DRAWN - UKB  
 CHECKED - RWL  
 DATE - 8-19-09

REVISED - VILLAGE REVIEW 9-08-09  
 REVISED - VILLAGE REVIEW 11-05-09  
 REVISED - IDOT REVIEW 11-17-09  
 REVISED -

**VILLAGE OF ADDISON, ILLINOIS  
 MILL ROAD AND ARMY TRAIL BOULEVARD  
 STP IMPROVEMENTS**

**DETECTOR LOOP REPLACEMENT  
 AT MILL ROAD AND ARMY TRAIL BOULEVARD**

SCALE: 1" = 10'      PROJECT NO: 070142      STA.      TO STA.

*3884 ARMY TRAIL BLVD. *2625 MILL ROAD		F.A.U. RTE.	SECTION	COUNTY	TOTAL SHEETS	SHEET NO.
		*	09-00098-00-RS	DuPage	69	52
		C-91-056-10		CONTRACT NO. 63427		
		FED. ROAD DIST. NO. 1      ILLINOIS      FED. AID PROJECT M-9003 (474)				