




PLAN	SURVEYED	DATE
	PLOTTED	
	CHECKED	
	ALLOTTED	
	NO. _____	
	NO. _____	

PROFILE	SURVEYED	DATE
	PLOTTED	
	CHECKED	
	GRADES CHECKED	
	STRUCTURE NOTATIONS CHKD	
	NO. _____	
	NO. _____	

McDonough Associates Inc.  
Engineers/Architects  
130 East Randolph Street, Chicago, Illinois 60601

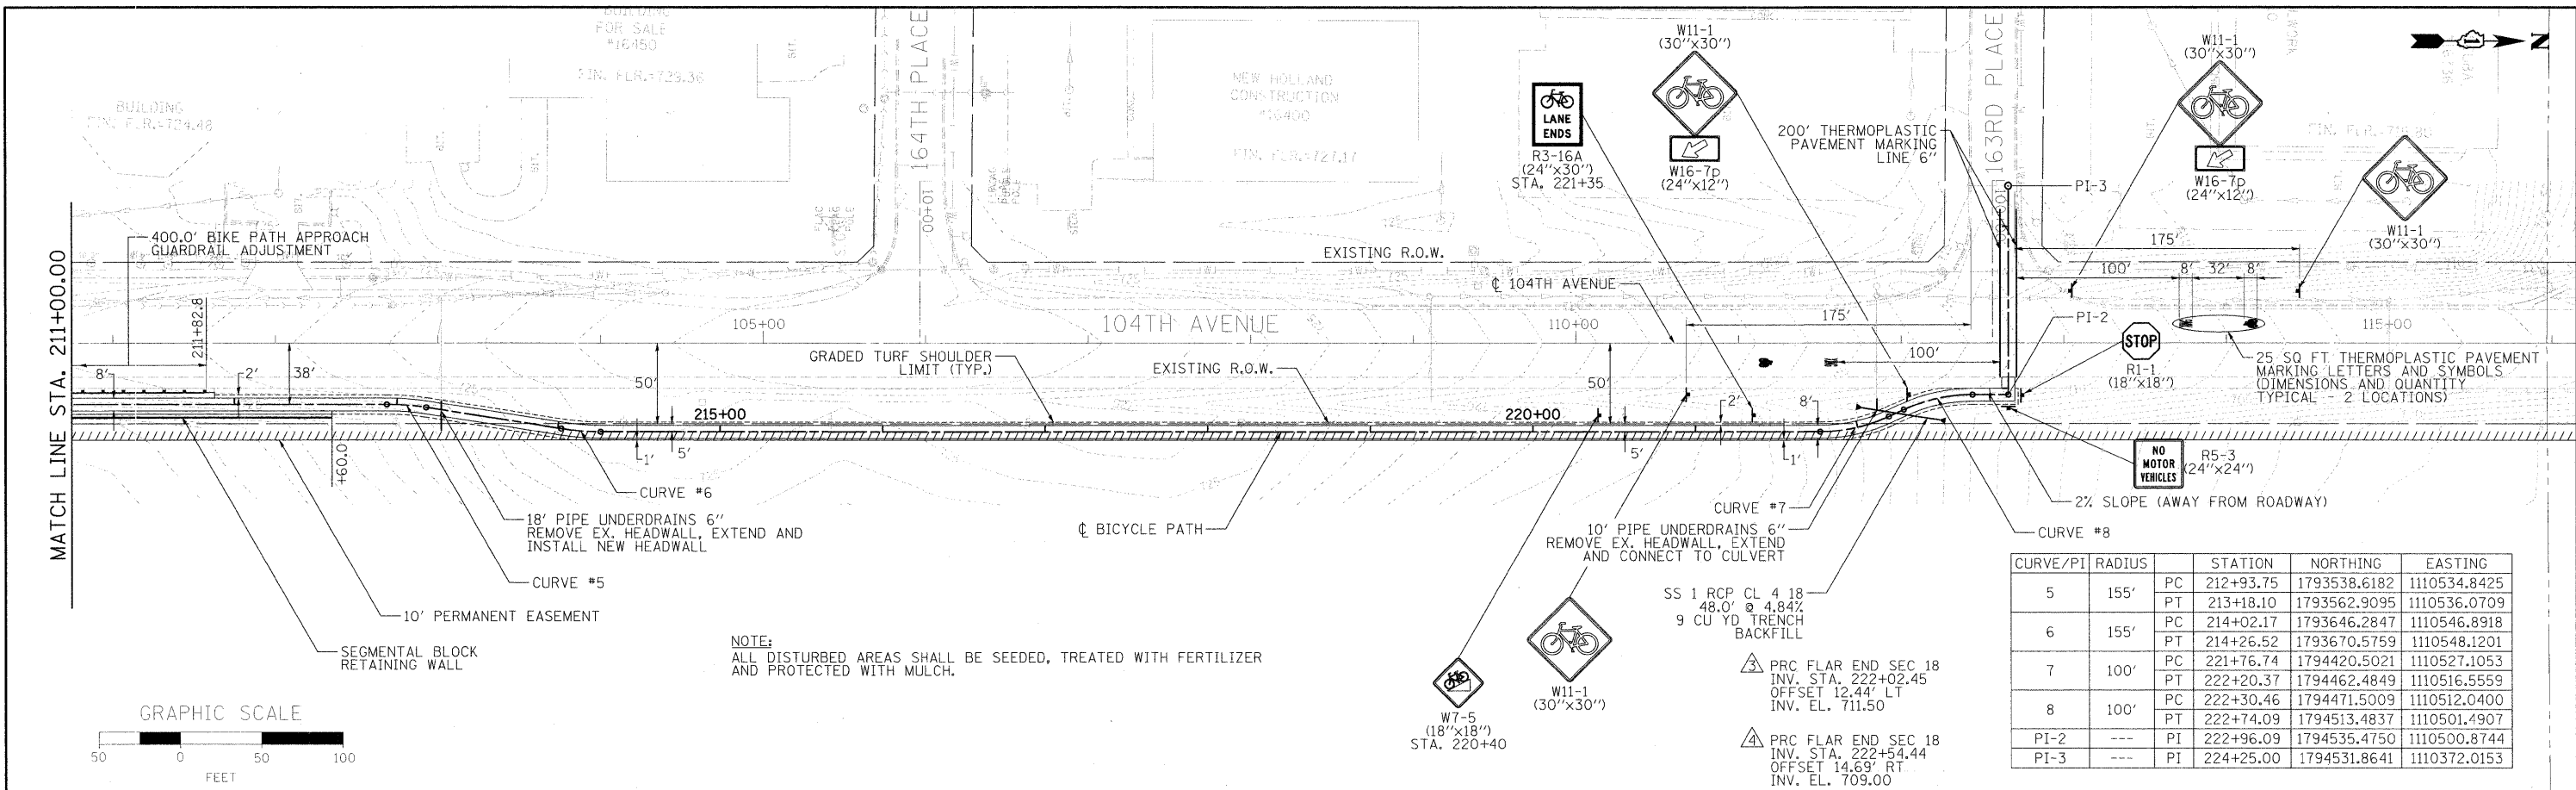

CURVE/PI	RADIUS	STATION	NORTHING	EASTING
5	155'	PC 212+93.75	1793538.6182	1110534.8425
		PT 213+18.10	1793562.9095	1110536.0709
6	155'	PC 214+02.17	1793646.2847	1110546.8918
		PT 214+26.52	1793670.5759	1110548.1201
7	100'	PC 221+76.74	1794420.5021	1110527.1053
		PT 222+20.37	1794462.4849	1110516.5559
8	100'	PC 222+30.46	1794471.5009	1110512.0400
		PT 222+74.09	1794513.4837	1110501.4907
PI-2	---	PI 222+96.09	1794535.4750	1110500.8744
PI-3	---	PI 224+25.00	1794531.8641	1110372.0153

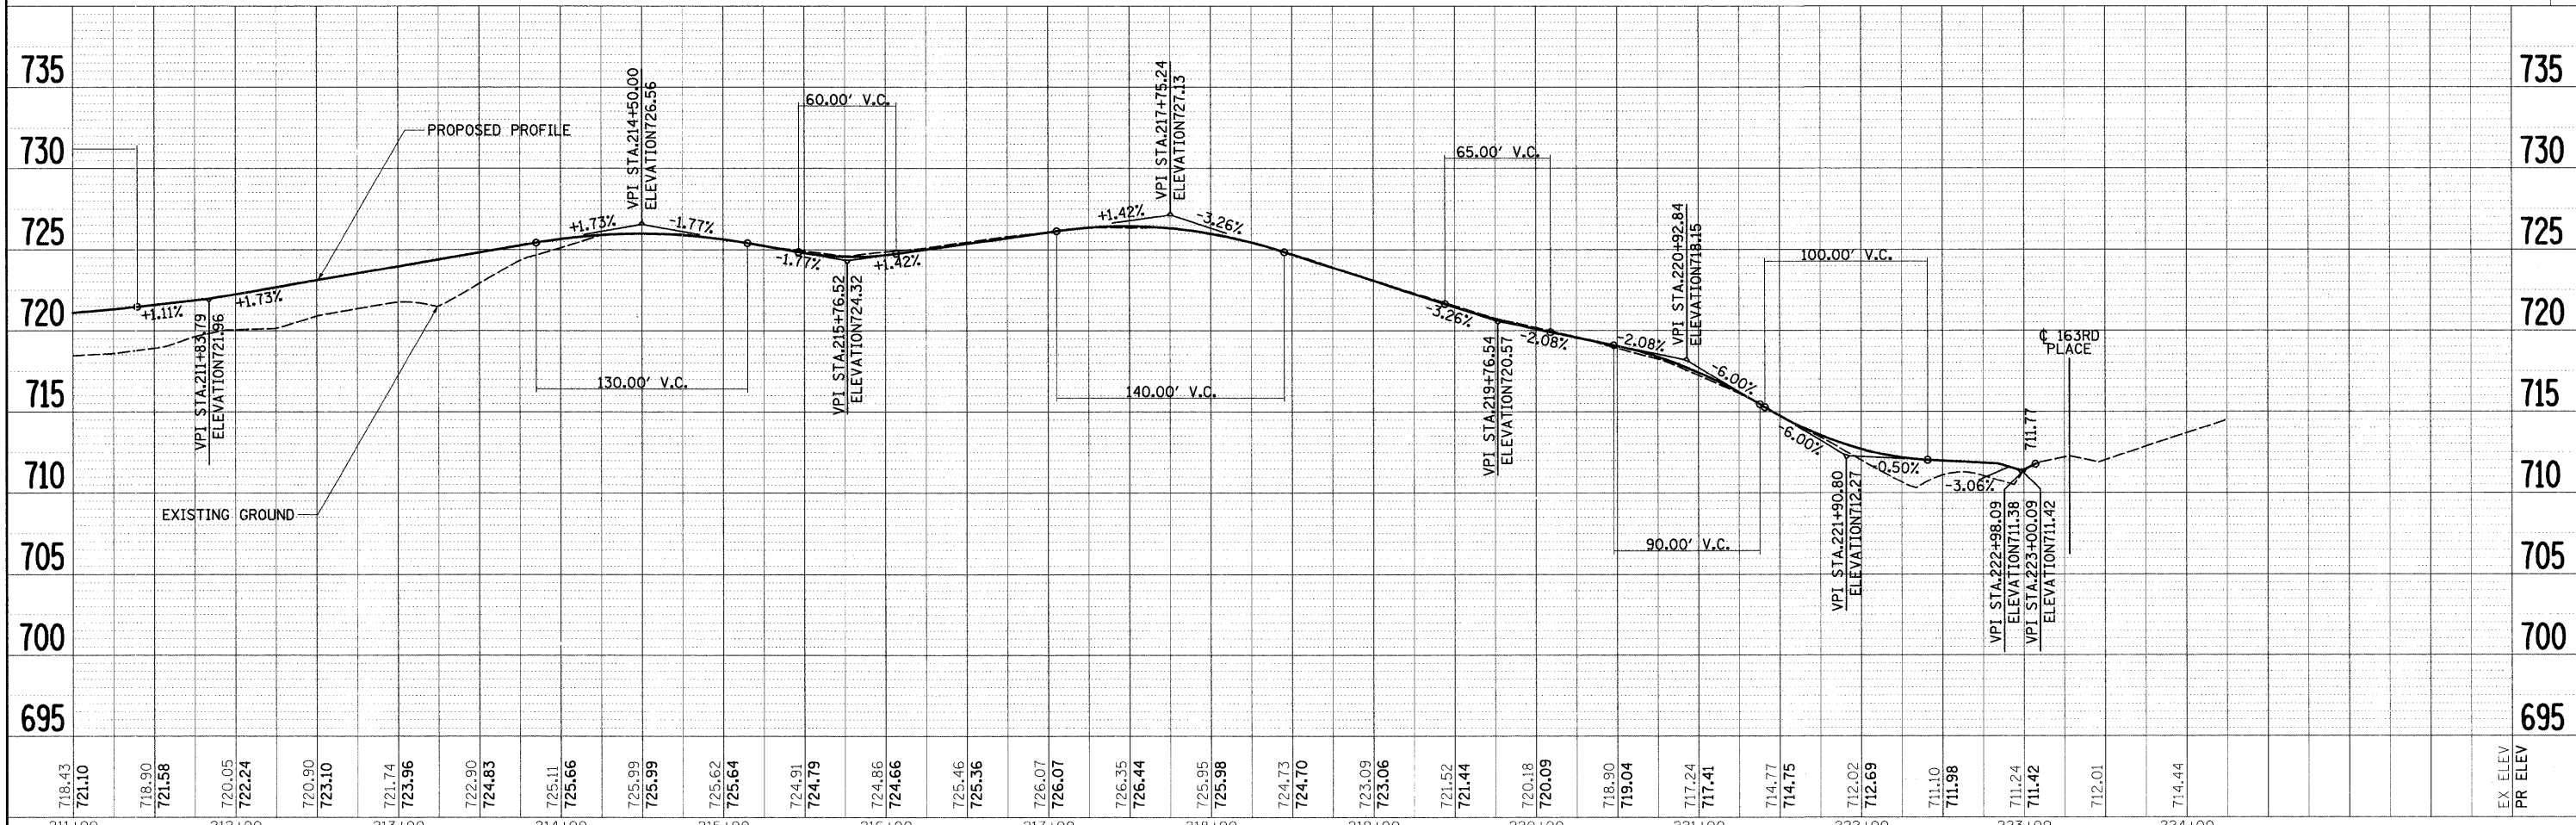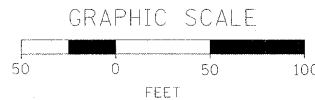

FILE NAME: I:\Dgn\CA00 Sheets\pp002.dgn	USER NAME: MTomasz	DESIGNED: MJT	REVISED: -	STATE OF ILLINOIS DEPARTMENT OF TRANSPORTATION	F.A.U. RTE. 2696	SECTION 09-00067-00-BT	COUNTY COOK	TOTAL SHEETS 15	SHEET NO. 5
	PLOT SCALE: 1:50	DRAWN: MJT	REVISED: -	SCALE: 1" = 50'	2696	09-00067-00-BT	CONTRACT NO. 63434		
	PLOT DATE: 12/9/2009	CHECKED: RY	REVISED: -	SHEET NO. 2 OF 2 SHEETS					
		DATE: 12/01/09	REVISED: -	STA. TO STA.					