


DATE	
BY	
FINAL SURVEY	
NOTED SURVEY	
NOTE BOOK	
NO.	
DESIGNED	
DRAWN	
CHECKED	
DATE	

DATE	
BY	
ORIGINAL SURVEY	
NOTED SURVEY	
NOTE BOOK	
NO.	
DESIGNED	
DRAWN	
CHECKED	
DATE	

**McDonough Associates Inc.**  
Engineers / Architects  
130 East Randolph Street Chicago, Illinois 60601

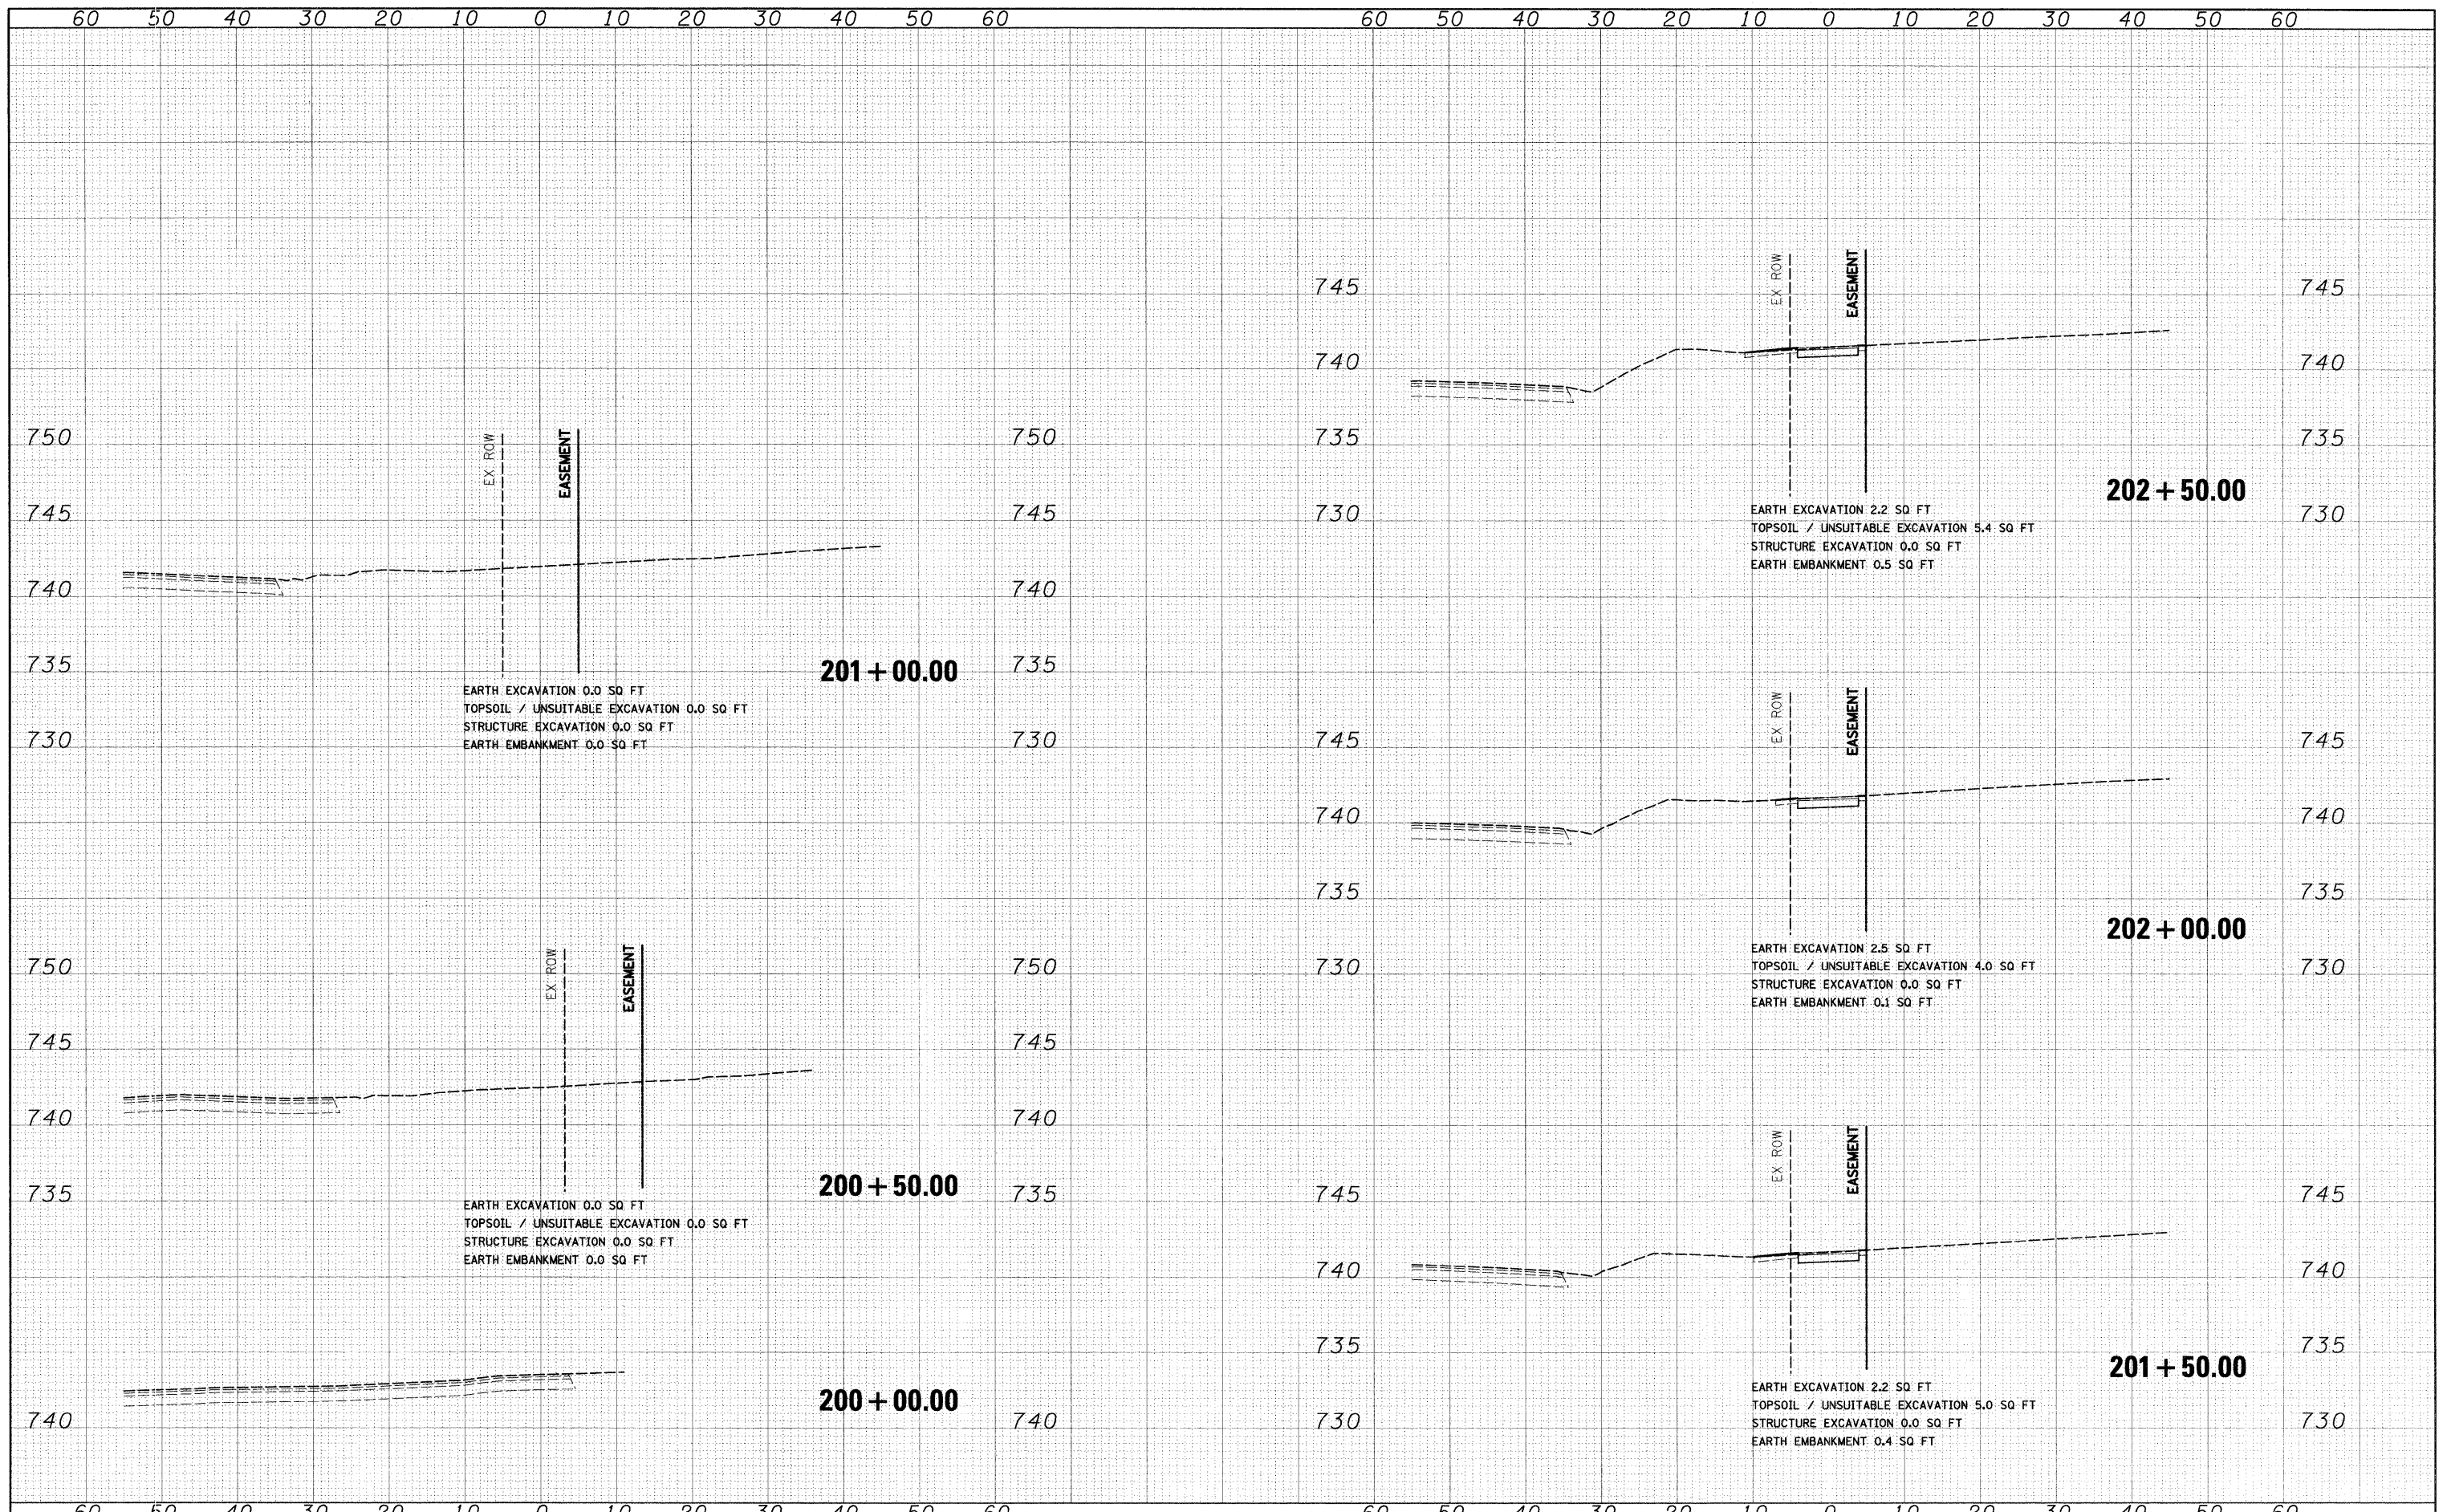

FILE NAME = I:\Dgn\CADD Sheets\10401.cgn

USER NAME = MTomaso	DESIGNED - MJT	REVISED -
PLOT SCALE = 1:10	DRAWN - MJT	REVISED -
PLOT DATE = 11/30/2009	CHECKED - RY	REVISED -
	DATE - 12/01/09	REVISED -

**STATE OF ILLINOIS  
DEPARTMENT OF TRANSPORTATION**

**104TH AVENUE BICYCLE PATH CROSS SECTIONS**

SCALE: 1"=10' HORIZ. 1"=5' V. SHEET NO. 1 OF 8 SHEETS STA. 200+00.00 TO STA. 202+50.00

F.A.U. RTE. 2696	SECTION 09-00067-00-BT	COUNTY COOK	TOTAL SHEETS 15	SHEET NO. 8
FED. ROAD DIST. NO. 1		ILLINOIS FED. AID PROJECT		
CONTRACT NO. 63434				