


DATE	
BY	
FINAL SURVEY	SURVEYED
NOTE BOOK	NOTED
NO.	NO.
	AREAS CHECKED

DATE	
BY	
ORIGINAL SURVEY	SURVEYED
NOTE BOOK	NOTED
NO.	NO.
	AREAS CHECKED

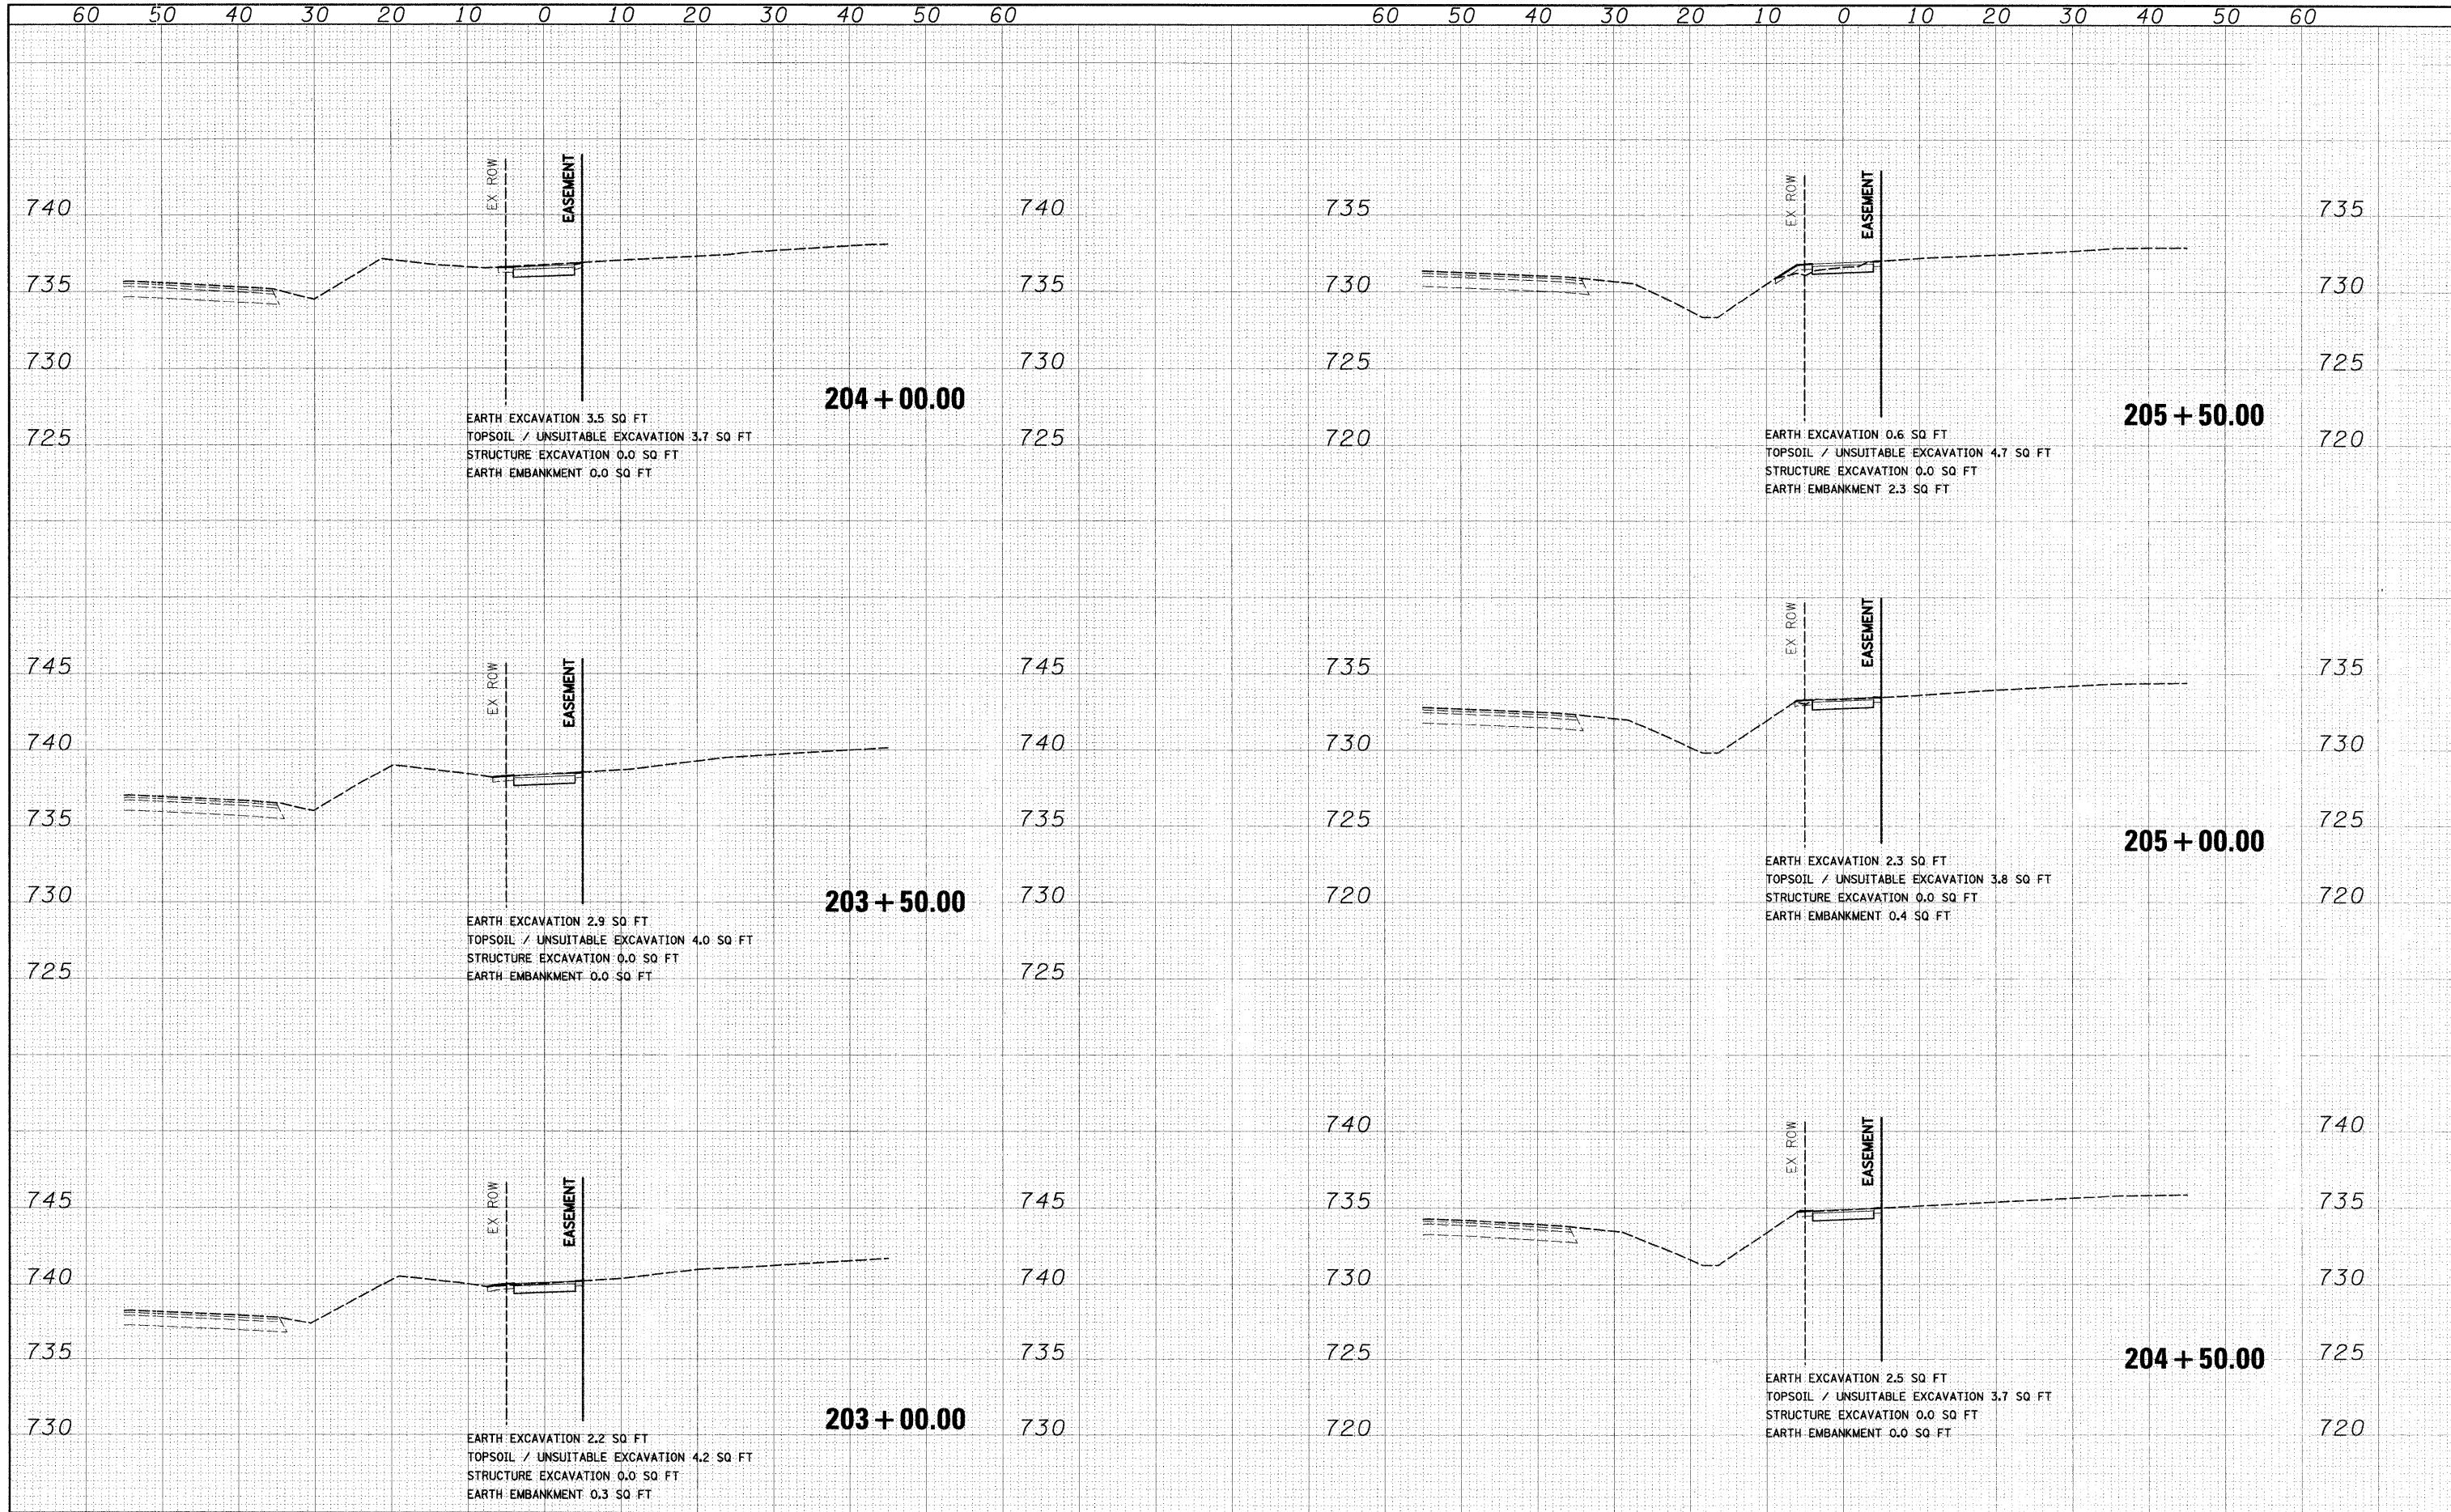

FILE NAME: I:\309\SCAD\ Sheets\104\104.dgn	USER NAME: MTomaso	DESIGNED: MJT	REVISED: -	<b>STATE OF ILLINOIS</b> <b>DEPARTMENT OF TRANSPORTATION</b>	<b>104TH AVENUE BICYCLE PATH CROSS SECTIONS</b> SCALE: 1"=10'H; 1"=5'V SHEET NO. 2 OF 8 SHEETS STA. 203+00.00 TO STA. 205+50.00	F.A.U. RTE. 2696	SECTION 09-00067-00-BT	COUNTY COOK	TOTAL SHEETS 15	SHEET NO. 9
PLOT SCALE: 1:10	PLOT DATE: 11/30/2009	DRAWN: MJT	REVISED: -			CONTRACT NO. 63434				
CHECKED: RY	DATE: 12/01/09	REVISIONS:				FED. ROAD DIST. NO. 1 ILLINOIS FED. AID PROJECT				