
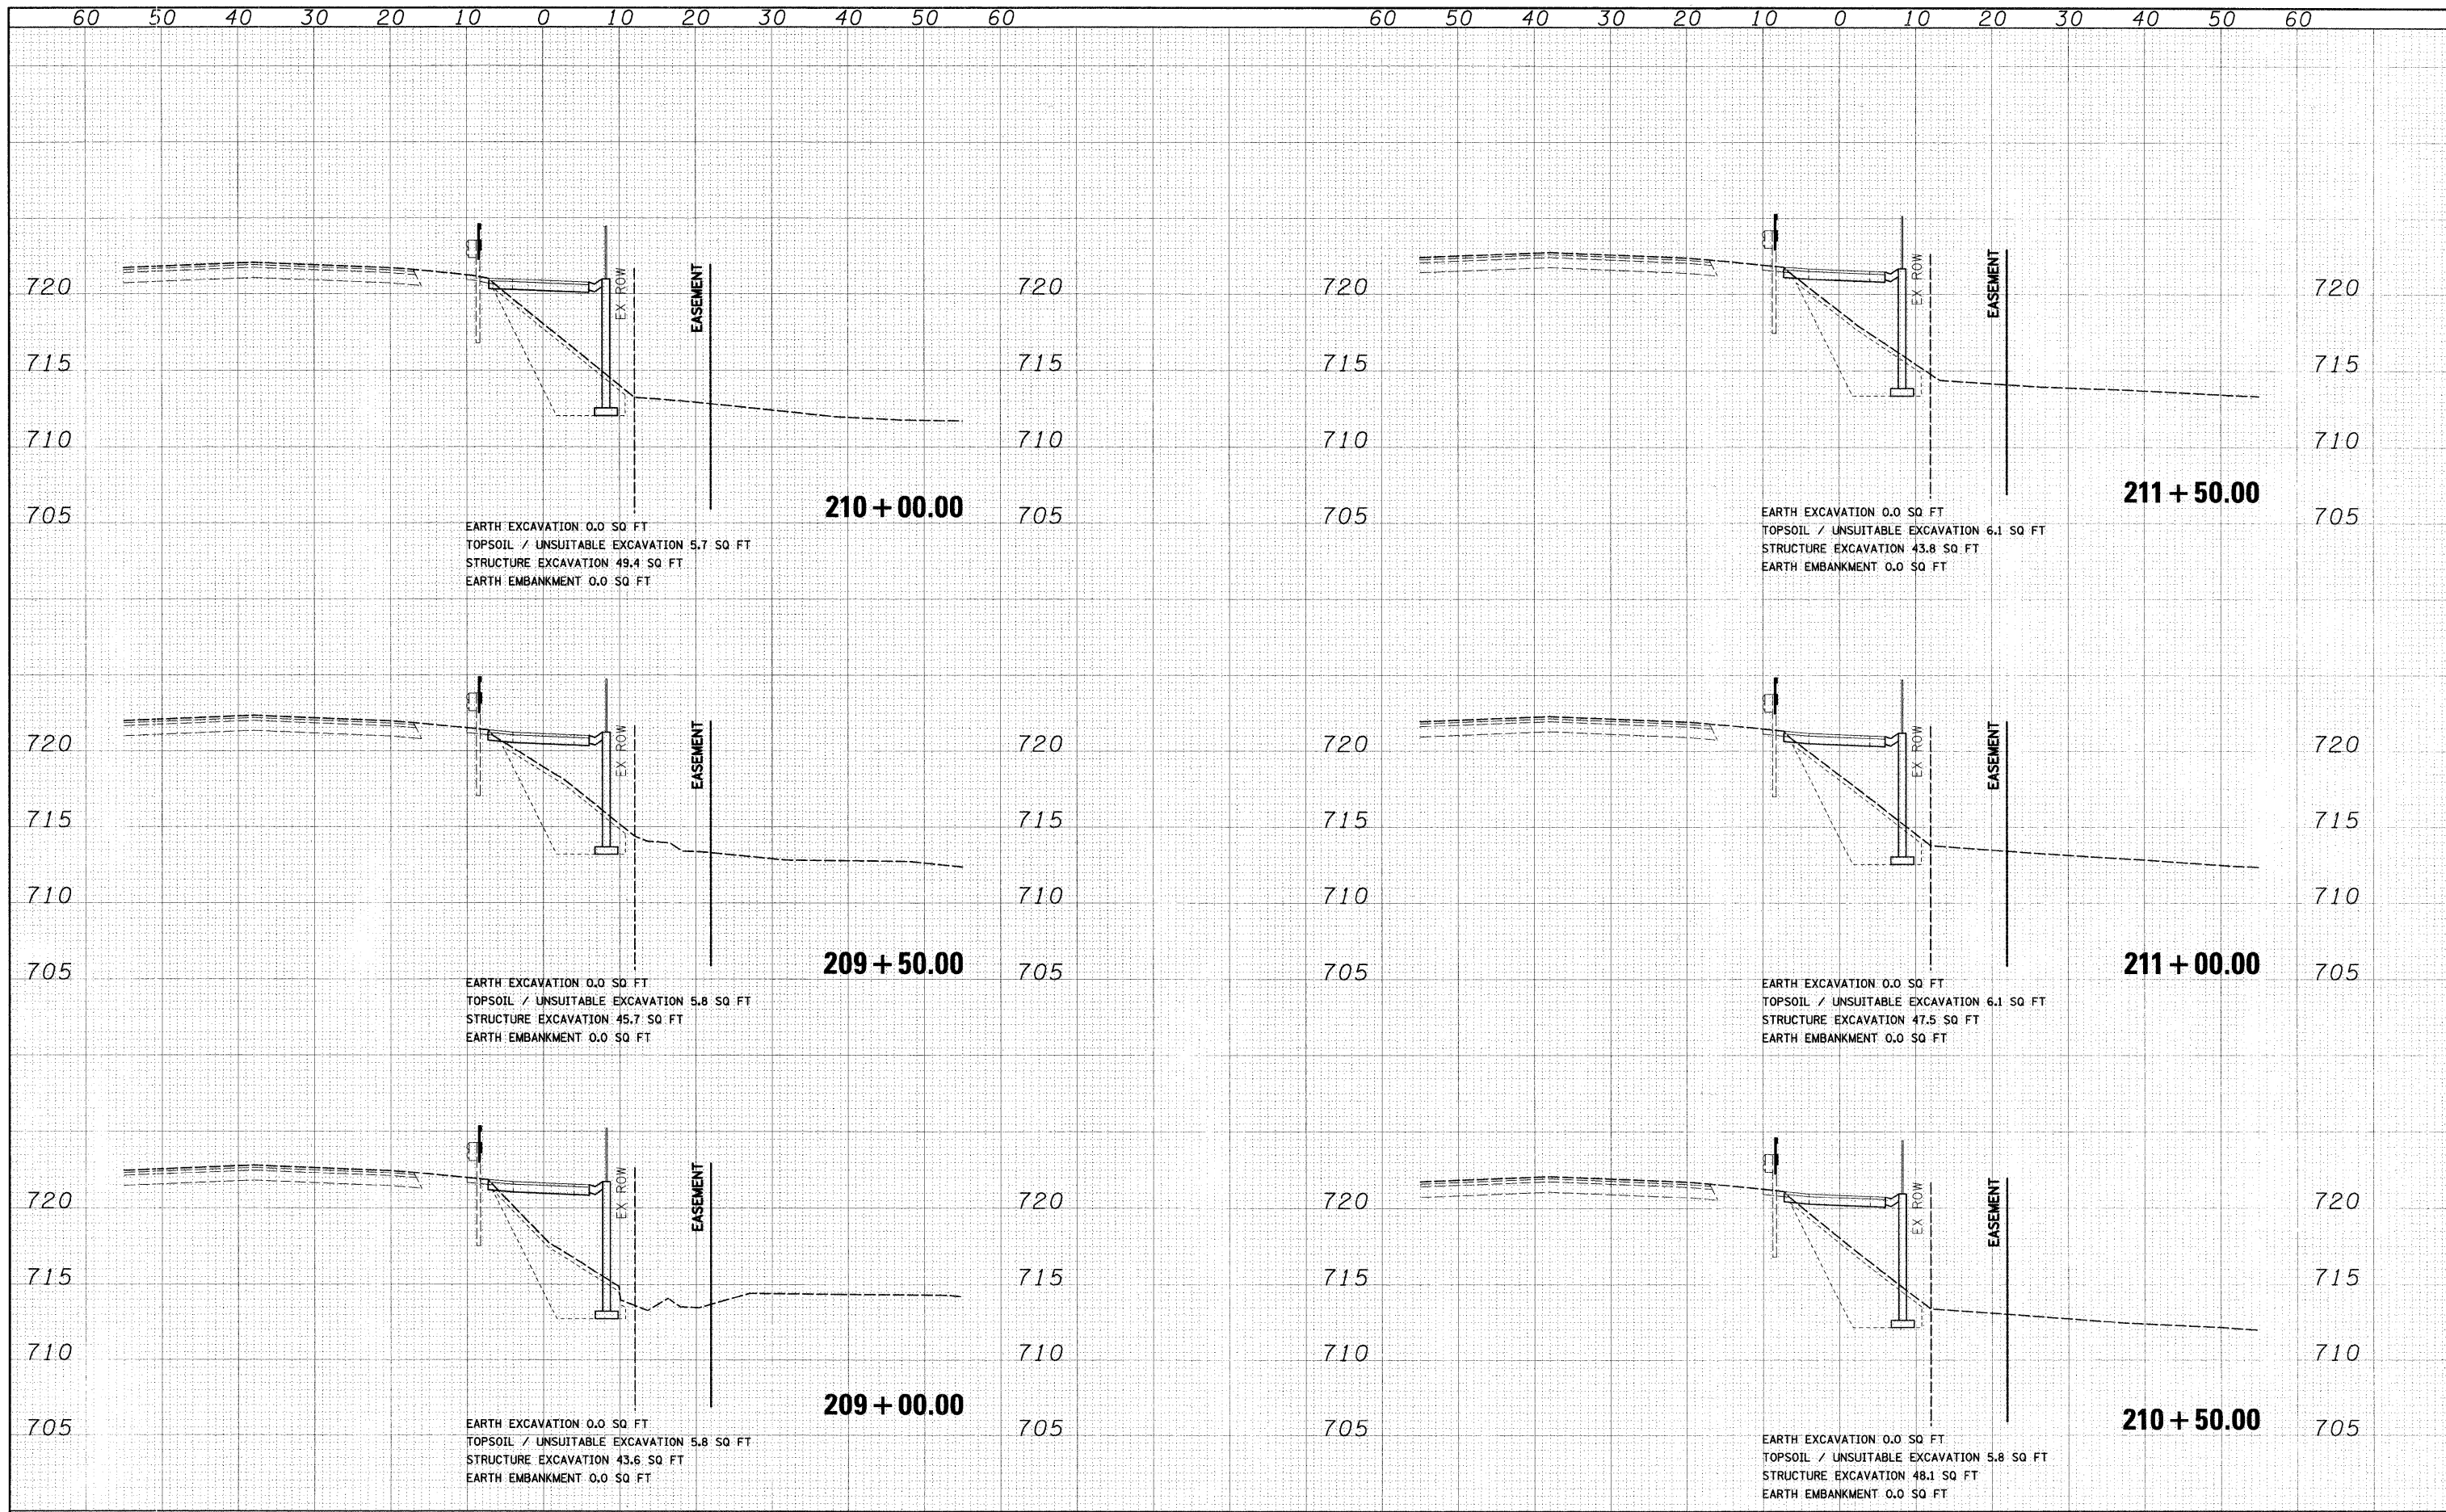


DATE	
BY	
DESIGNED	
DRAWN	
CHECKED	
DATE	
FILE NAME	
USER NAME	
DESIGNED	
DRAWN	
CHECKED	
DATE	

DATE	
BY	
DESIGNED	
DRAWN	
CHECKED	
DATE	
FILE NAME	
USER NAME	
DESIGNED	
DRAWN	
CHECKED	
DATE	

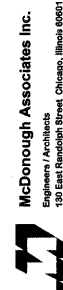

EARTH EXCAVATION 0.0 SQ FT
 TOPSOIL / UNSUITABLE EXCAVATION 5.7 SQ FT
 STRUCTURE EXCAVATION 49.4 SQ FT
 EARTH EMBANKMENT 0.0 SQ FT

EARTH EXCAVATION 0.0 SQ FT
 TOPSOIL / UNSUITABLE EXCAVATION 6.1 SQ FT
 STRUCTURE EXCAVATION 43.8 SQ FT
 EARTH EMBANKMENT 0.0 SQ FT

EARTH EXCAVATION 0.0 SQ FT
 TOPSOIL / UNSUITABLE EXCAVATION 5.8 SQ FT
 STRUCTURE EXCAVATION 45.7 SQ FT
 EARTH EMBANKMENT 0.0 SQ FT

EARTH EXCAVATION 0.0 SQ FT
 TOPSOIL / UNSUITABLE EXCAVATION 6.1 SQ FT
 STRUCTURE EXCAVATION 47.5 SQ FT
 EARTH EMBANKMENT 0.0 SQ FT

EARTH EXCAVATION 0.0 SQ FT
 TOPSOIL / UNSUITABLE EXCAVATION 5.8 SQ FT
 STRUCTURE EXCAVATION 43.6 SQ FT
 EARTH EMBANKMENT 0.0 SQ FT

EARTH EXCAVATION 0.0 SQ FT
 TOPSOIL / UNSUITABLE EXCAVATION 5.8 SQ FT
 STRUCTURE EXCAVATION 48.1 SQ FT
 EARTH EMBANKMENT 0.0 SQ FT

FILE NAME	USER NAME = MTomasze	DESIGNED - MJT	REVISED -	STATE OF ILLINOIS DEPARTMENT OF TRANSPORTATION	104TH AVENUE BICYCLE PATH CROSS SECTIONS	F.A.U. RTE.	SECTION	COUNTY	TOTAL SHEETS	SHEET NO.	
I:\Dgn\CADD Sheets\104th.dgn	PLOT SCALE = 1:10	DRAWN - MJT	REVISED -			2696	09-00067-00-BT	COOK	15	11	
	PLOT DATE = 11/30/2009	CHECKED - RY	REVISED -			CONTRACT NO. 63434					
	DATE = 12/01/09	DATE -	REVISED -			FED. ROAD DIST. NO. 1 ILLINOIS FED. AID PROJECT					

SCALE: 1"=10'H; 1"=5'V SHEET NO. 4 OF 8 SHEETS STA. 209+00.00 TO STA. 211+50.00