


DATE	
BY	
DESIGNED	
PLOTTED	
TEMPLATE	
NOTE BOOK	
AREAS CHECKED	
NO.	

DATE	
BY	
DESIGNED	
PLOTTED	
TEMPLATE	
NOTE BOOK	
AREAS CHECKED	
NO.	

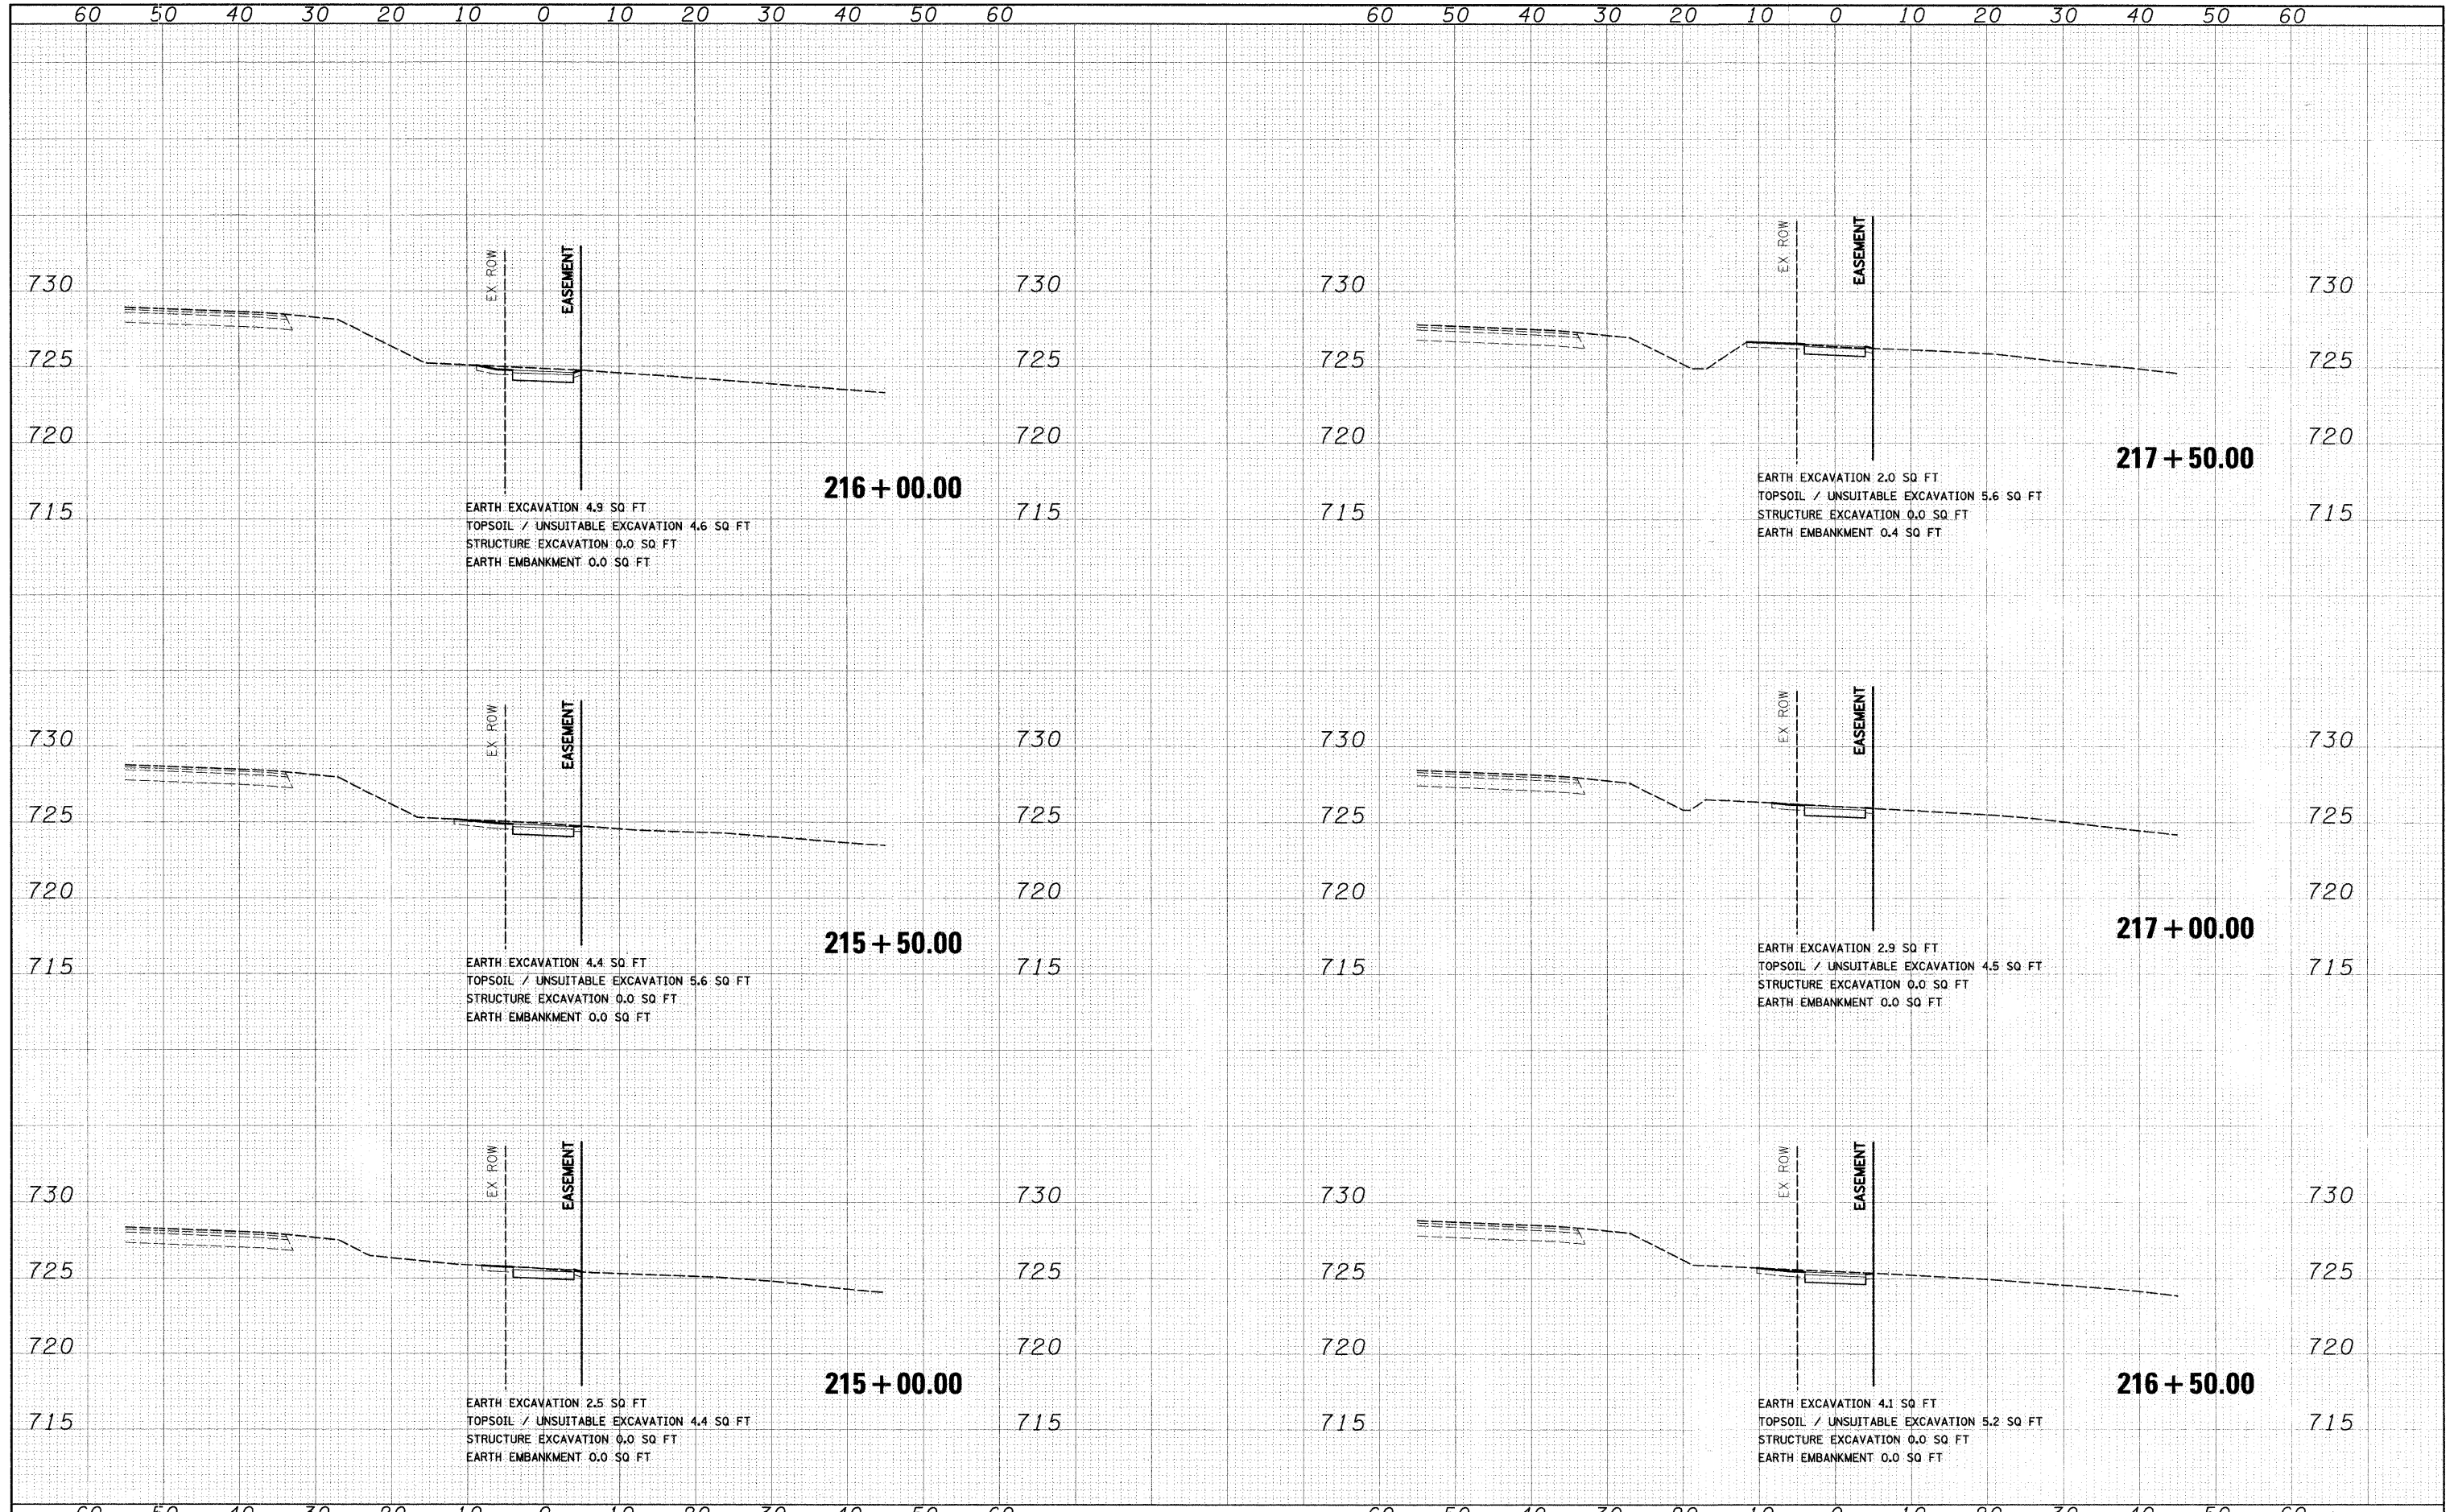

McDonough Associates Inc.
Engineers/Architects
100 East Randolph Street Chicago, Illinois 60601



FILE NAME = H:\Dgn\10400_Sheets\10400.dgn	USER NAME = M10masize	DESIGNED - MJT	REVISOR -	STATE OF ILLINOIS DEPARTMENT OF TRANSPORTATION	104TH AVENUE BICYCLE PATH CROSS SECTIONS	F.A.U. RTE. 2696	SECTION 09-00067-00-BT	COUNTY COOK	TOTAL SHEETS 15	SHEET NO. 13	
PLOT SCALE = 1:100	DATE = 11/30/2009	DRAWN - MJT	REVISOR -			SCALE: 1"=10'H 1/4"=5' V SHEET NO. 6 OF 8 SHEETS	STA. 215+00.00 TO STA. 217+50.00	CONTRACT NO. 63434		FED. ROAD DIST. NO. 1	ILLINOIS FED. AID PROJECT
PLotted	DATE = 12/01/09	CHECKED - RY	REVISOR -								
		DATE = 12/01/09	REVISOR -								