


PROJECT BEGINS
STA 320+50

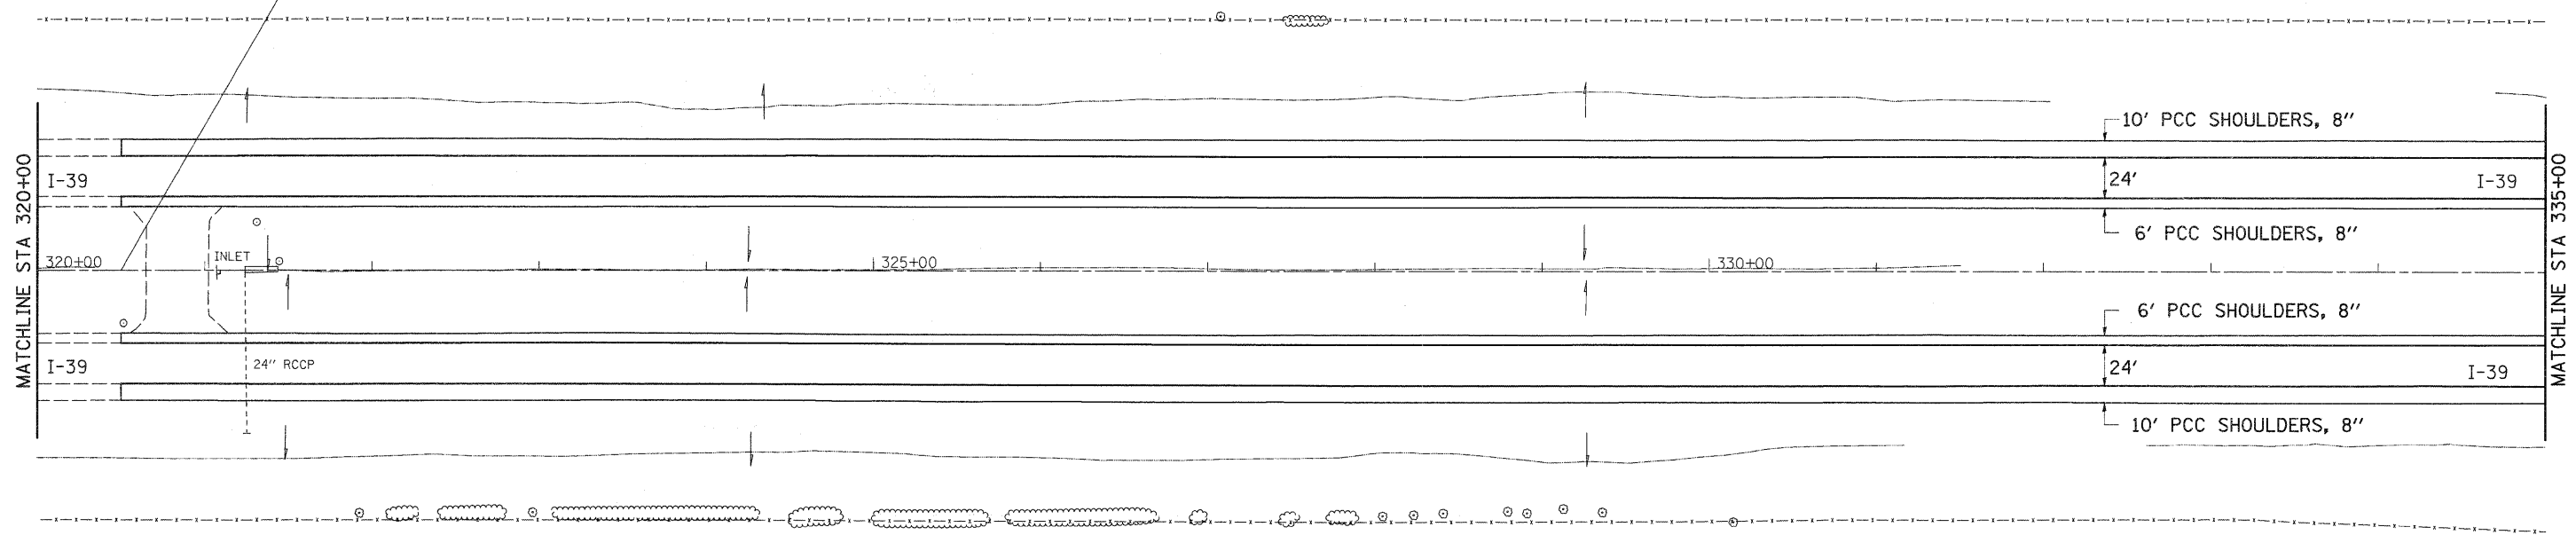

FILE NAME =	USER NAME = dossdd	DESIGNED -	REVISED -	STATE OF ILLINOIS DEPARTMENT OF TRANSPORTATION	I-39 PLAN SHEET			F.A.I. RTE. 39	SECTION (103-1, 103-2)SHLD	COUNTY LEE	TOTAL SHEETS 60	SHEET NO. 18
ct:\pw_work\FWIDOT\DOSSDD\0162099\020210-shr-plan.dgn	PLOT SCALE = 50.0000' / IN.	DRAWN -	REVISED -		SCALE:	SHEET NO.	OF	SHEETS	STA.	TO STA.	CONTRACT NO. 64F82	
	PLOT DATE = Mon Oct 19 13:28:16 2009	CHECKED -	REVISED -								ILLINOIS FED. AID PROJECT	
		DATE -	REVISED -									