



MATCHLINE STA 950+00

MATCHLINE STA 965+00

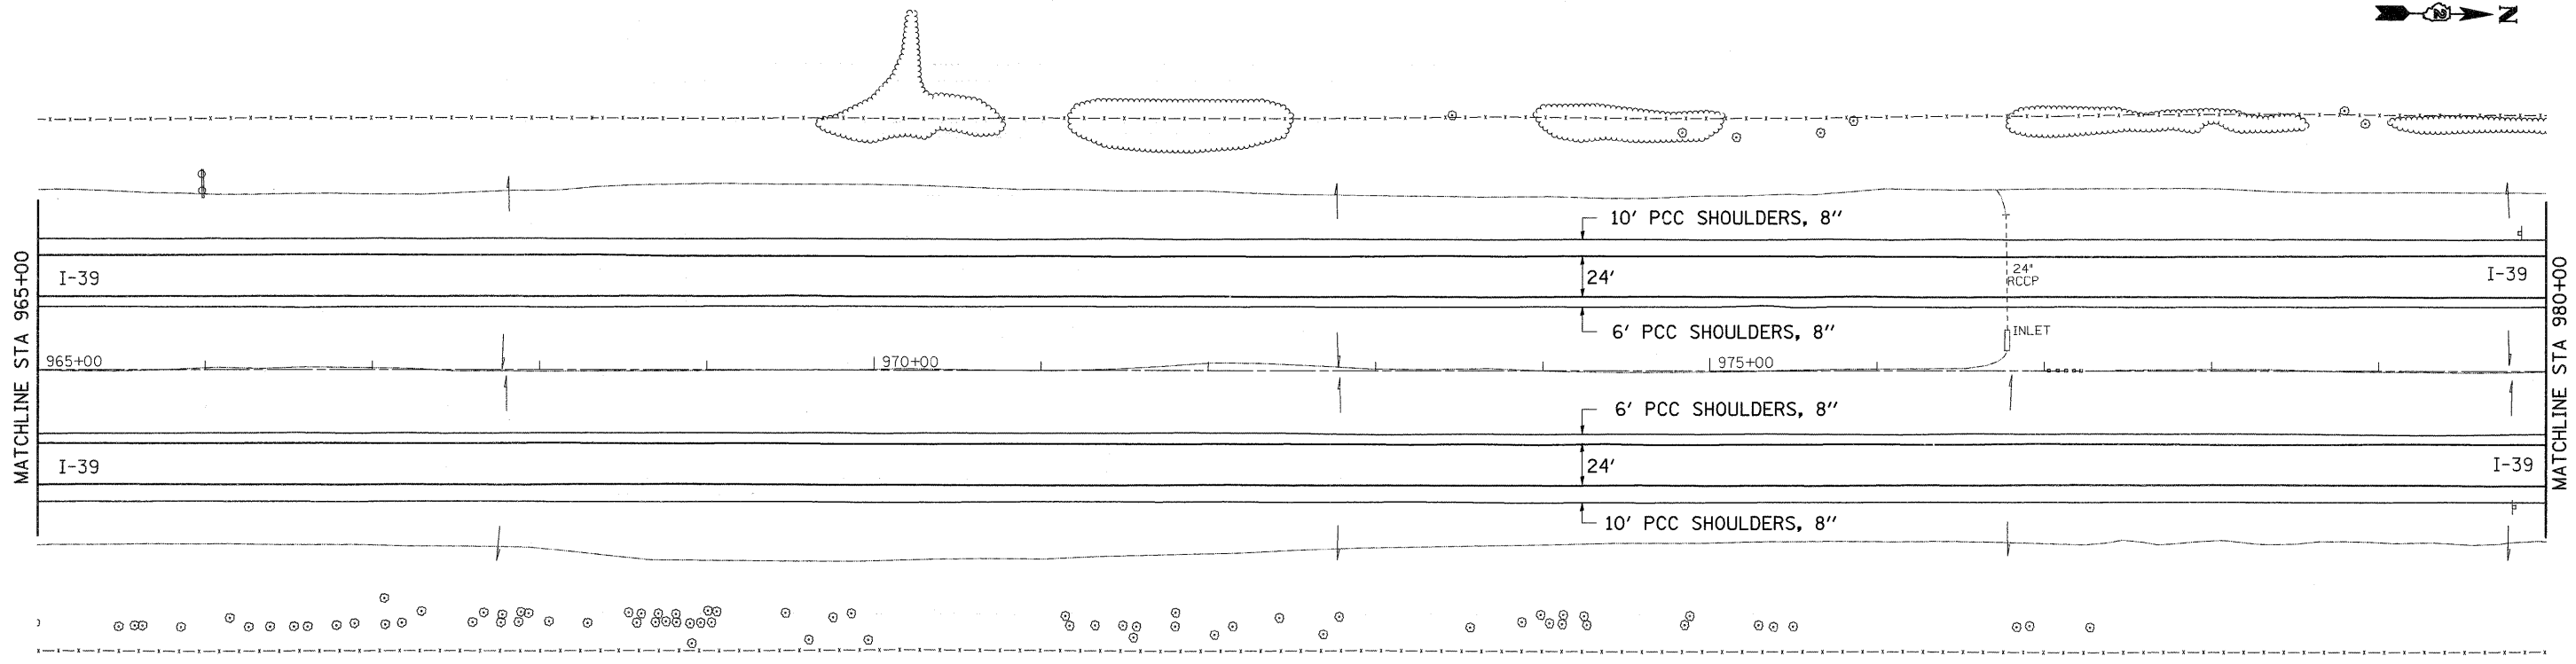

MATCHLINE STA 965+00

MATCHLINE STA 980+00

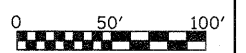

FILE NAME =	USER NAME = dssdd	DESIGNED -	REVISED -	STATE OF ILLINOIS DEPARTMENT OF TRANSPORTATION	I-39 PLAN SHEET			F.A.I. RTE. 39	SECTION (103-1, 103-2)SHLD	COUNTY LEE	TOTAL SHEETS 60	SHEET NO. 40
ct\pwork\PWIDOT\DOSSDD\0162099\020210-sh1-plan.dgn		DRAWN -	REVISED -		SCALE:	SHEET NO.	OF	SHEETS	STA.	TO STA.	CONTRACT NO. 64F82	
		CHECKED -	REVISED -								ILLINOIS FED. AID PROJECT	
		DATE -	REVISED -									