



MATCHLINE STA 1040+00

MATCHLINE STA 1055+00

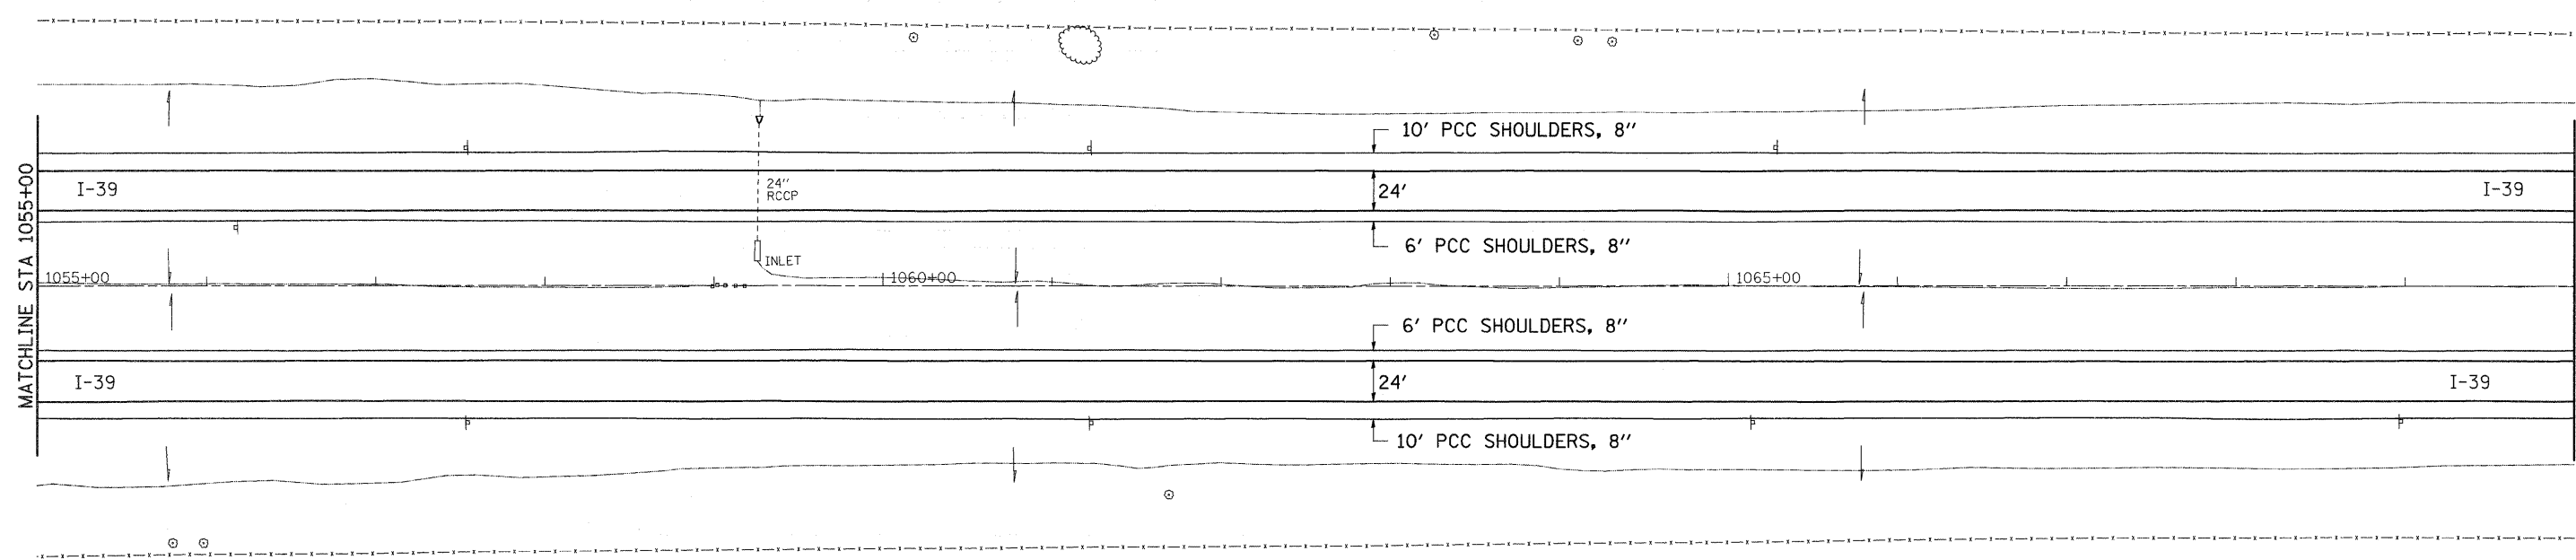

MATCHLINE STA 1055+00

MATCHLINE STA 1070+00

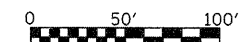

FILE NAME =	USER NAME = dossdd	DESIGNED -	REVISED -
at:\pwork\PWIDOT\DOSSDD\162899\0220210-shd-plan.dgn		DRAWN -	REVISED -
	PLOT SCALE = 50.0000' / IN.	CHECKED -	REVISED -
	PLOT DATE = Mon Oct 19 13:28:41 2009	DATE -	REVISED -

**STATE OF ILLINOIS  
DEPARTMENT OF TRANSPORTATION**

**I-39  
PLAN SHEET**

SCALE: SHEET NO. OF SHEETS STA. TO STA.

F.A.I. RTE.	SECTION	COUNTY	TOTAL SHEETS	SHEET NO.
39	(103-1, 103-2)SHLD	LEE	60	43
CONTRACT NO. 64F82				
ILLINOIS FED. AID PROJECT				