


FINAL SURVEY	SURVEYED	BY	DATE
NOTE BOOK	PLOTTED		
NO.	TEMPLATE		
	AREAS CHECKED		

ORIGINAL SURVEY	SURVEYED	BY	DATE
NOTE BOOK	PLOTTED		
NO.	TEMPLATE		
	AREAS CHECKED		

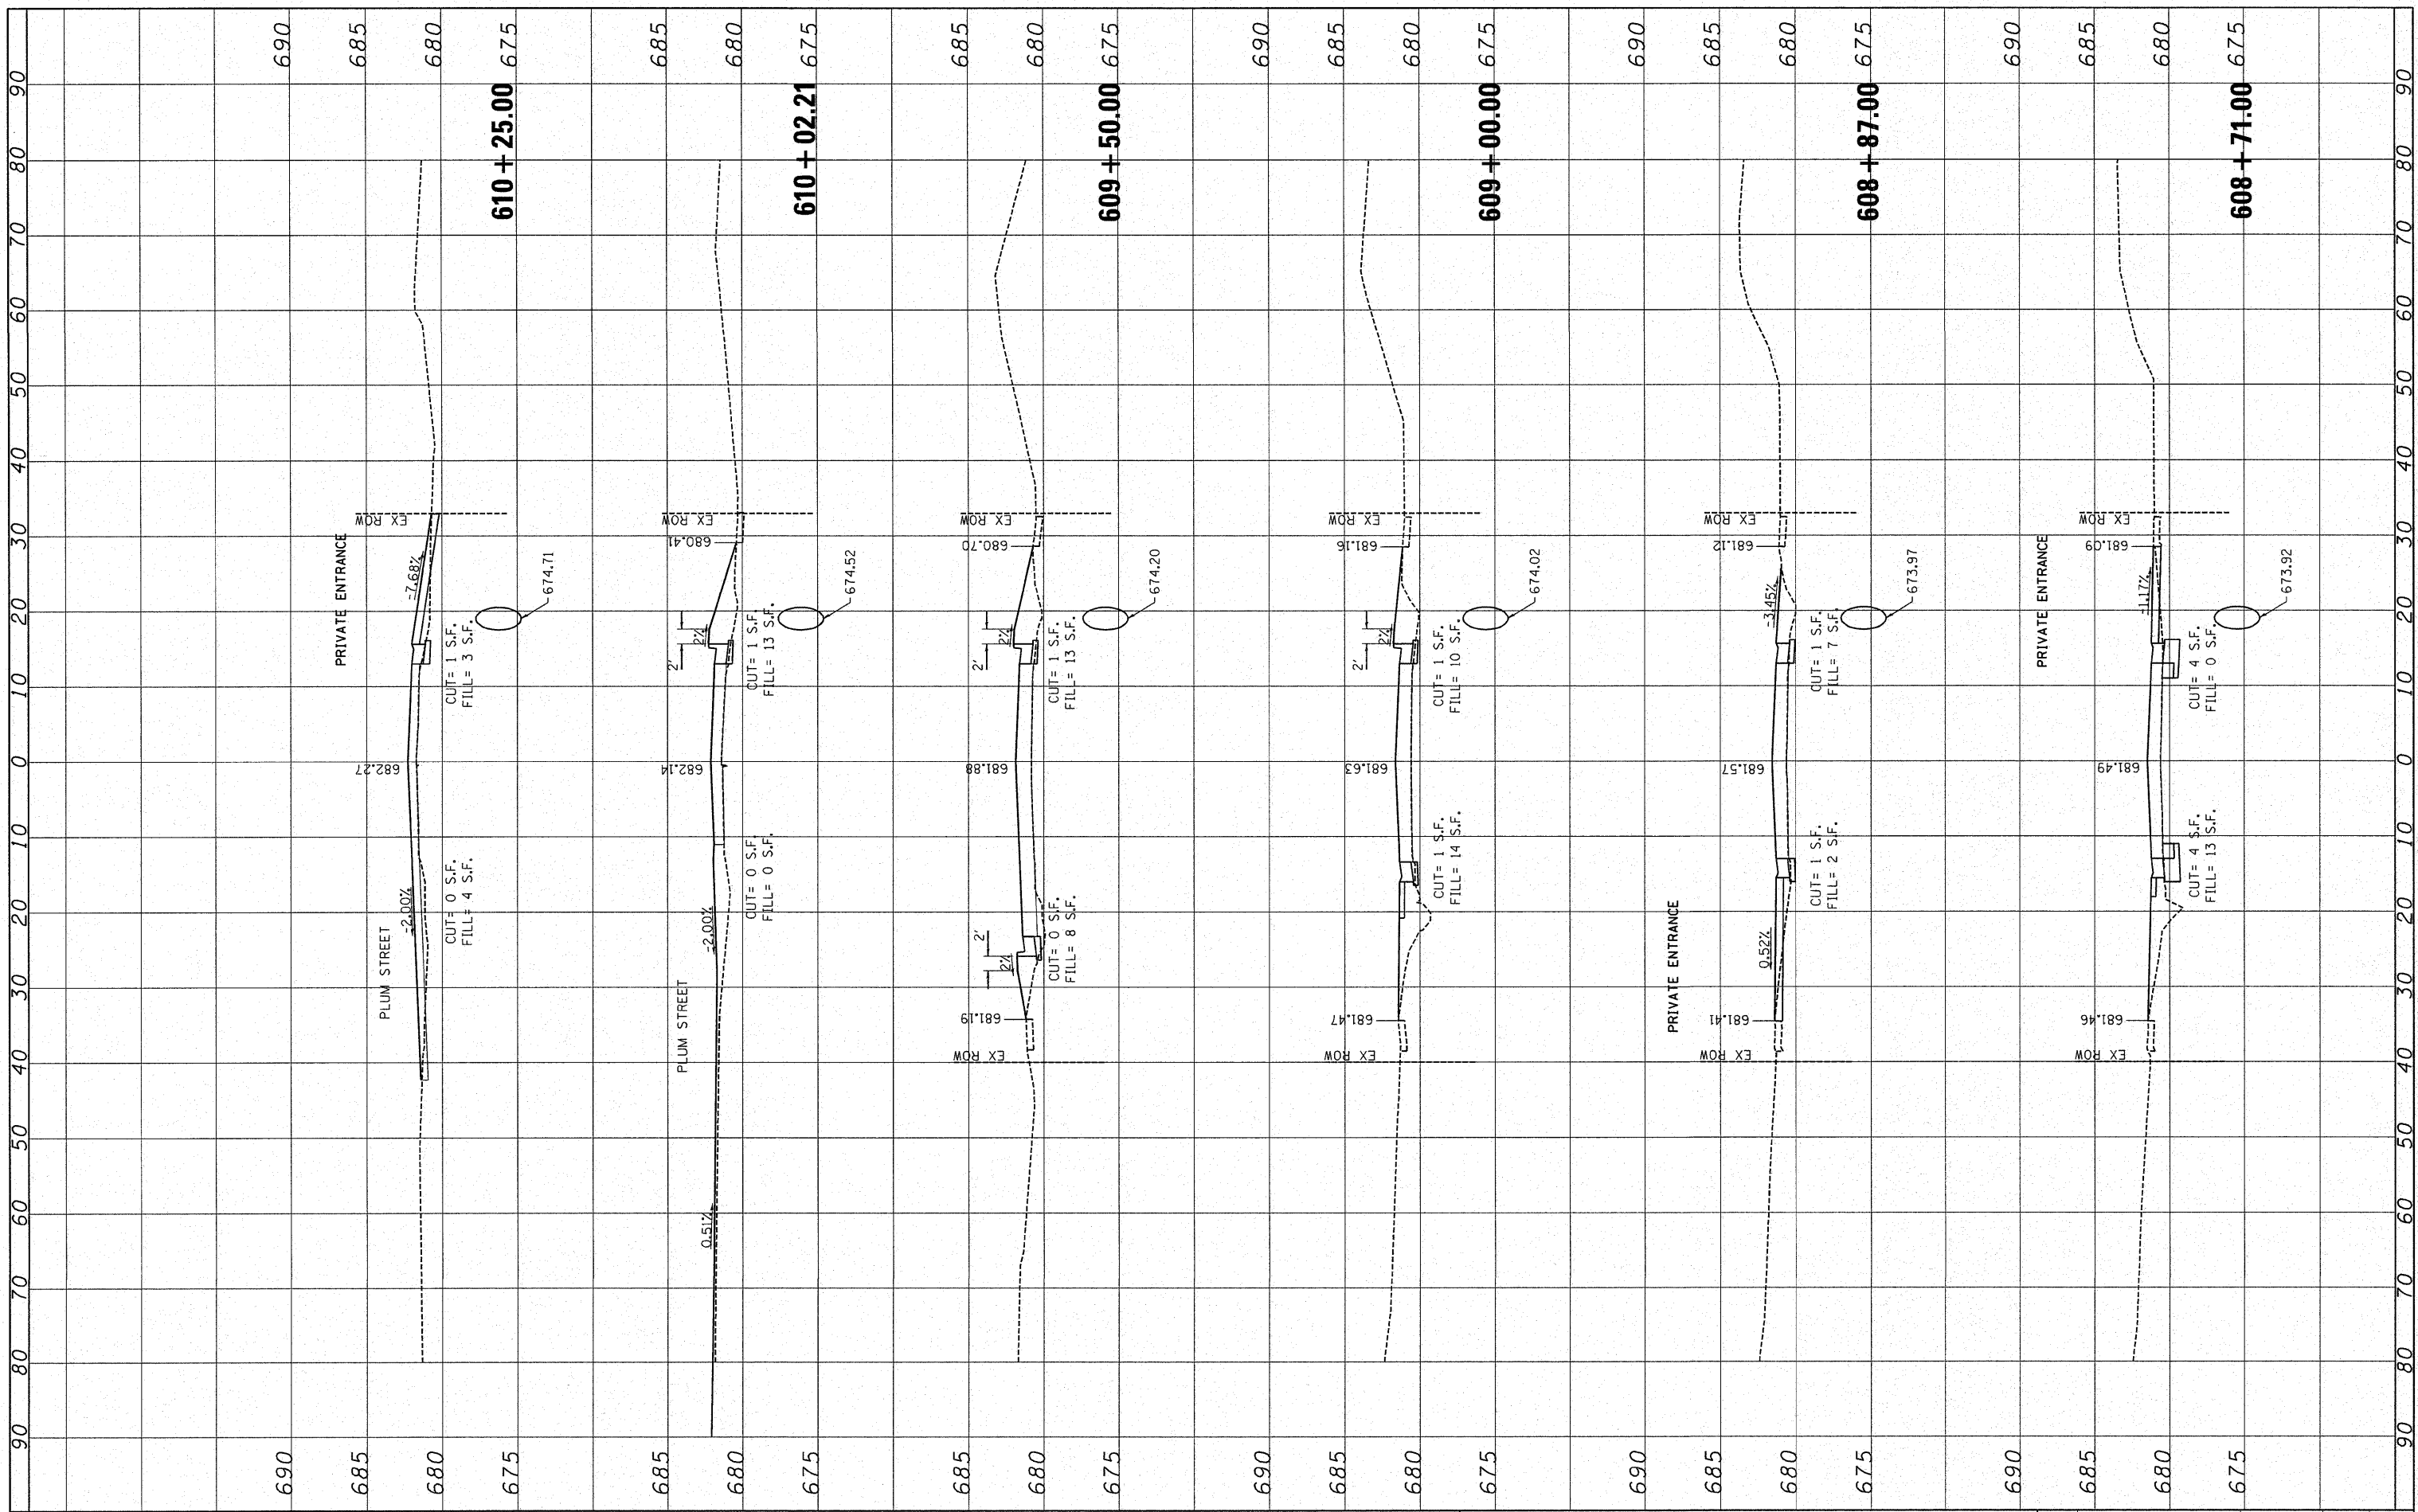

FILE NAME = W:\2183.03-IDOT IL 116 Plans\DGN\Sheet Files\2009\SM.dgn  
 USER NAME = IDOTCAD  
 DESIGNED - SPF  
 DRAWN - AJP  
 PLOT SCALE = 18.0000' / IN.  
 CHECKED - JMS  
 PLOT DATE = 9/18/2009 10:47:22 AM  
 DATE - 09/25/09

DESIGNED -	SPF	REVISED -	
DRAWN -	AJP	REVISED -	
CHECKED -	JMS	REVISED -	
DATE -	09/25/09	REVISED -	

**STATE OF ILLINOIS  
DEPARTMENT OF TRANSPORTATION**

**CROSS SECTIONS**

SCALE: 10H 5V SHEET NO. 10 OF 16 SHEETS STA. 608+71.00 TO STA. 610+25.00

F.A.P. RTE.	SECTION	COUNTY	TOTAL SHEETS	SHEET NO.
681	114 RS-2	LIVINGSTON	63	57
CONTRACT NO. 66532				
FED. ROAD DIST. NO. ILLINOIS FED. AID PROJECT				