


FINAL SURVEY	SURVEYED	BY	DATE
NOTE BOOK	PLOTTED		
NO.	TEMPLATE		
	AREAS CHECKED		

ORIGINAL SURVEY	SURVEYED	BY	DATE
NOTE BOOK	PLOTTED		
NO.	TEMPLATE		
	AREAS CHECKED		

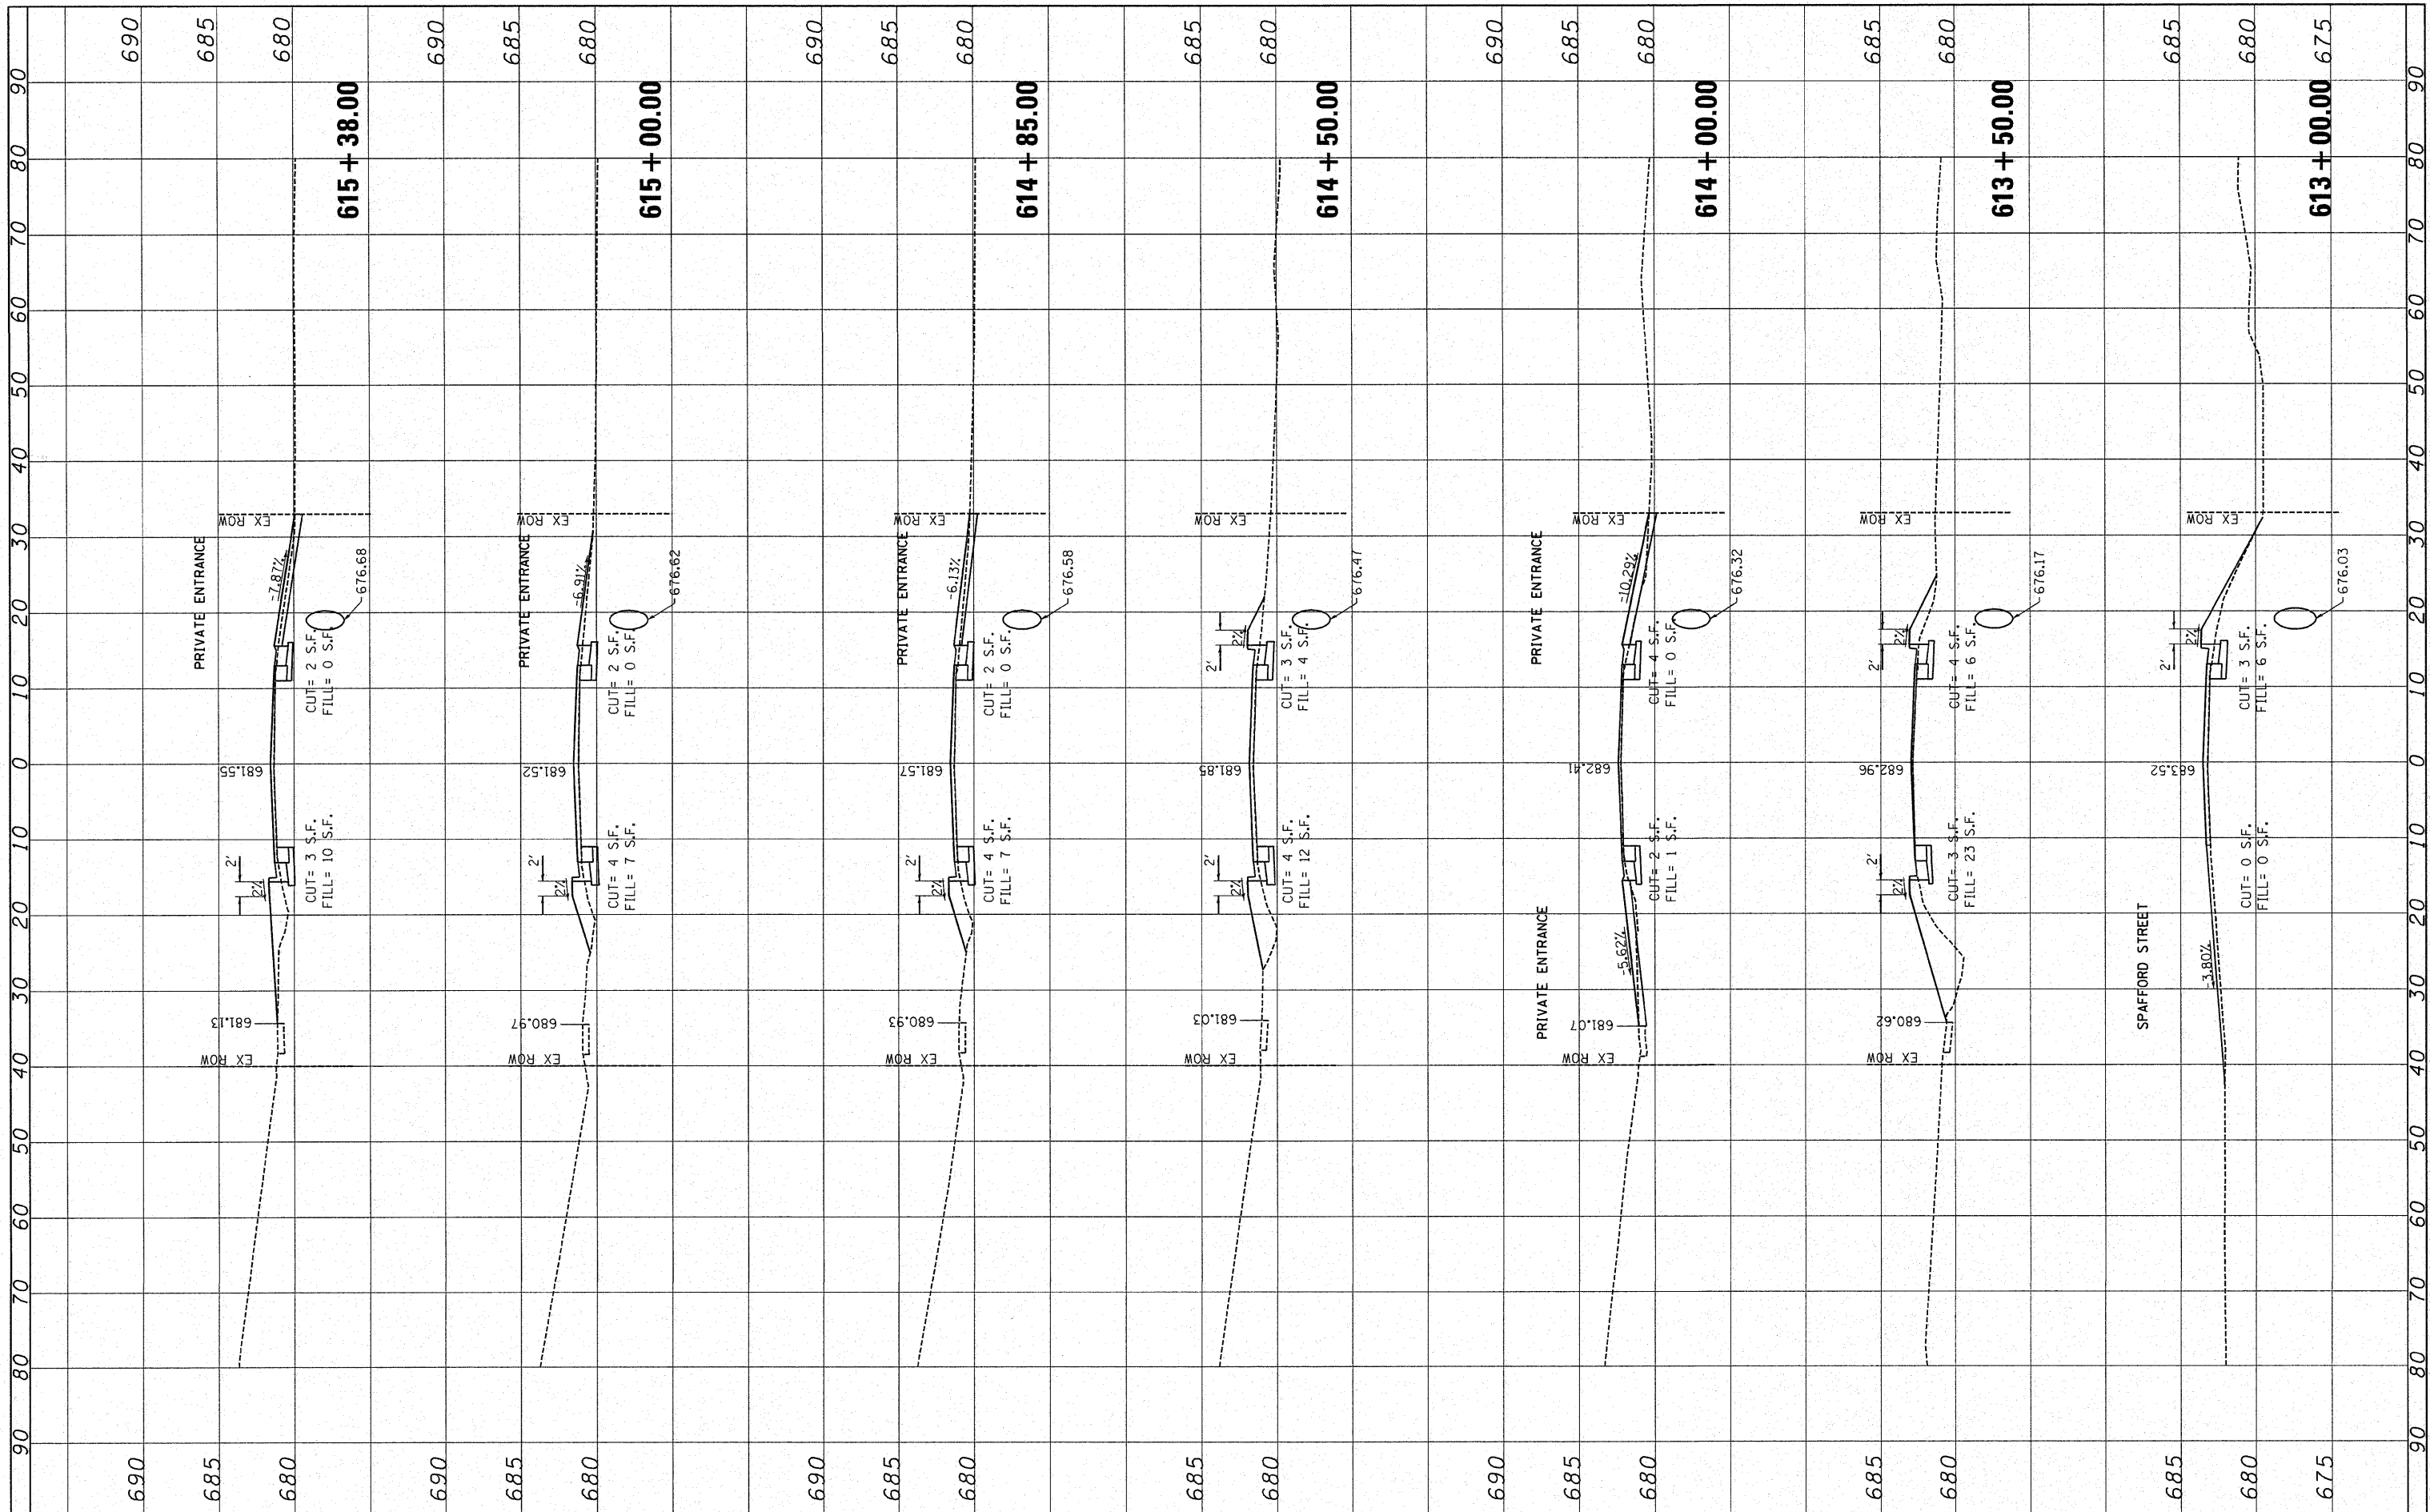

FILE NAME =	USER NAME = IDOTCAD	DESIGNED - SPF	REVISED -
W:\2183.03-IDOT IL 116 Plans\OGN\Sheet Files\2009\XSM.dgn		DRAWN - AJP	REVISED -
		CHECKED - JMS	REVISED -
		DATE - 09/25/09	REVISED -

**STATE OF ILLINOIS
DEPARTMENT OF TRANSPORTATION**

CROSS SECTIONS	
SCALE: 10H 5V	SHEET NO. 12 OF 16 SHEETS
STA. 613+00.00 TO STA. 615+38.00	

F.A.P. RTE.	SECTION	COUNTY	TOTAL SHEETS	SHEET NO.
681	114 RS-2	LIVINGSTON	63	59
CONTRACT NO. 66532				
FED. ROAD DIST. NO. [ILLINOIS] FED. AID PROJECT				