


FINAL SURVEY	SURVEYED	BY	DATE
NOTE BOOK	PLOTTED		
AREAS CHECKED	TEMPLATE		
NO.	AREAS CHECKED		

ORIGINAL SURVEY	SURVEYED	BY	DATE
NOTE BOOK	PLOTTED		
AREAS CHECKED	TEMPLATE		
NO.	AREAS CHECKED		

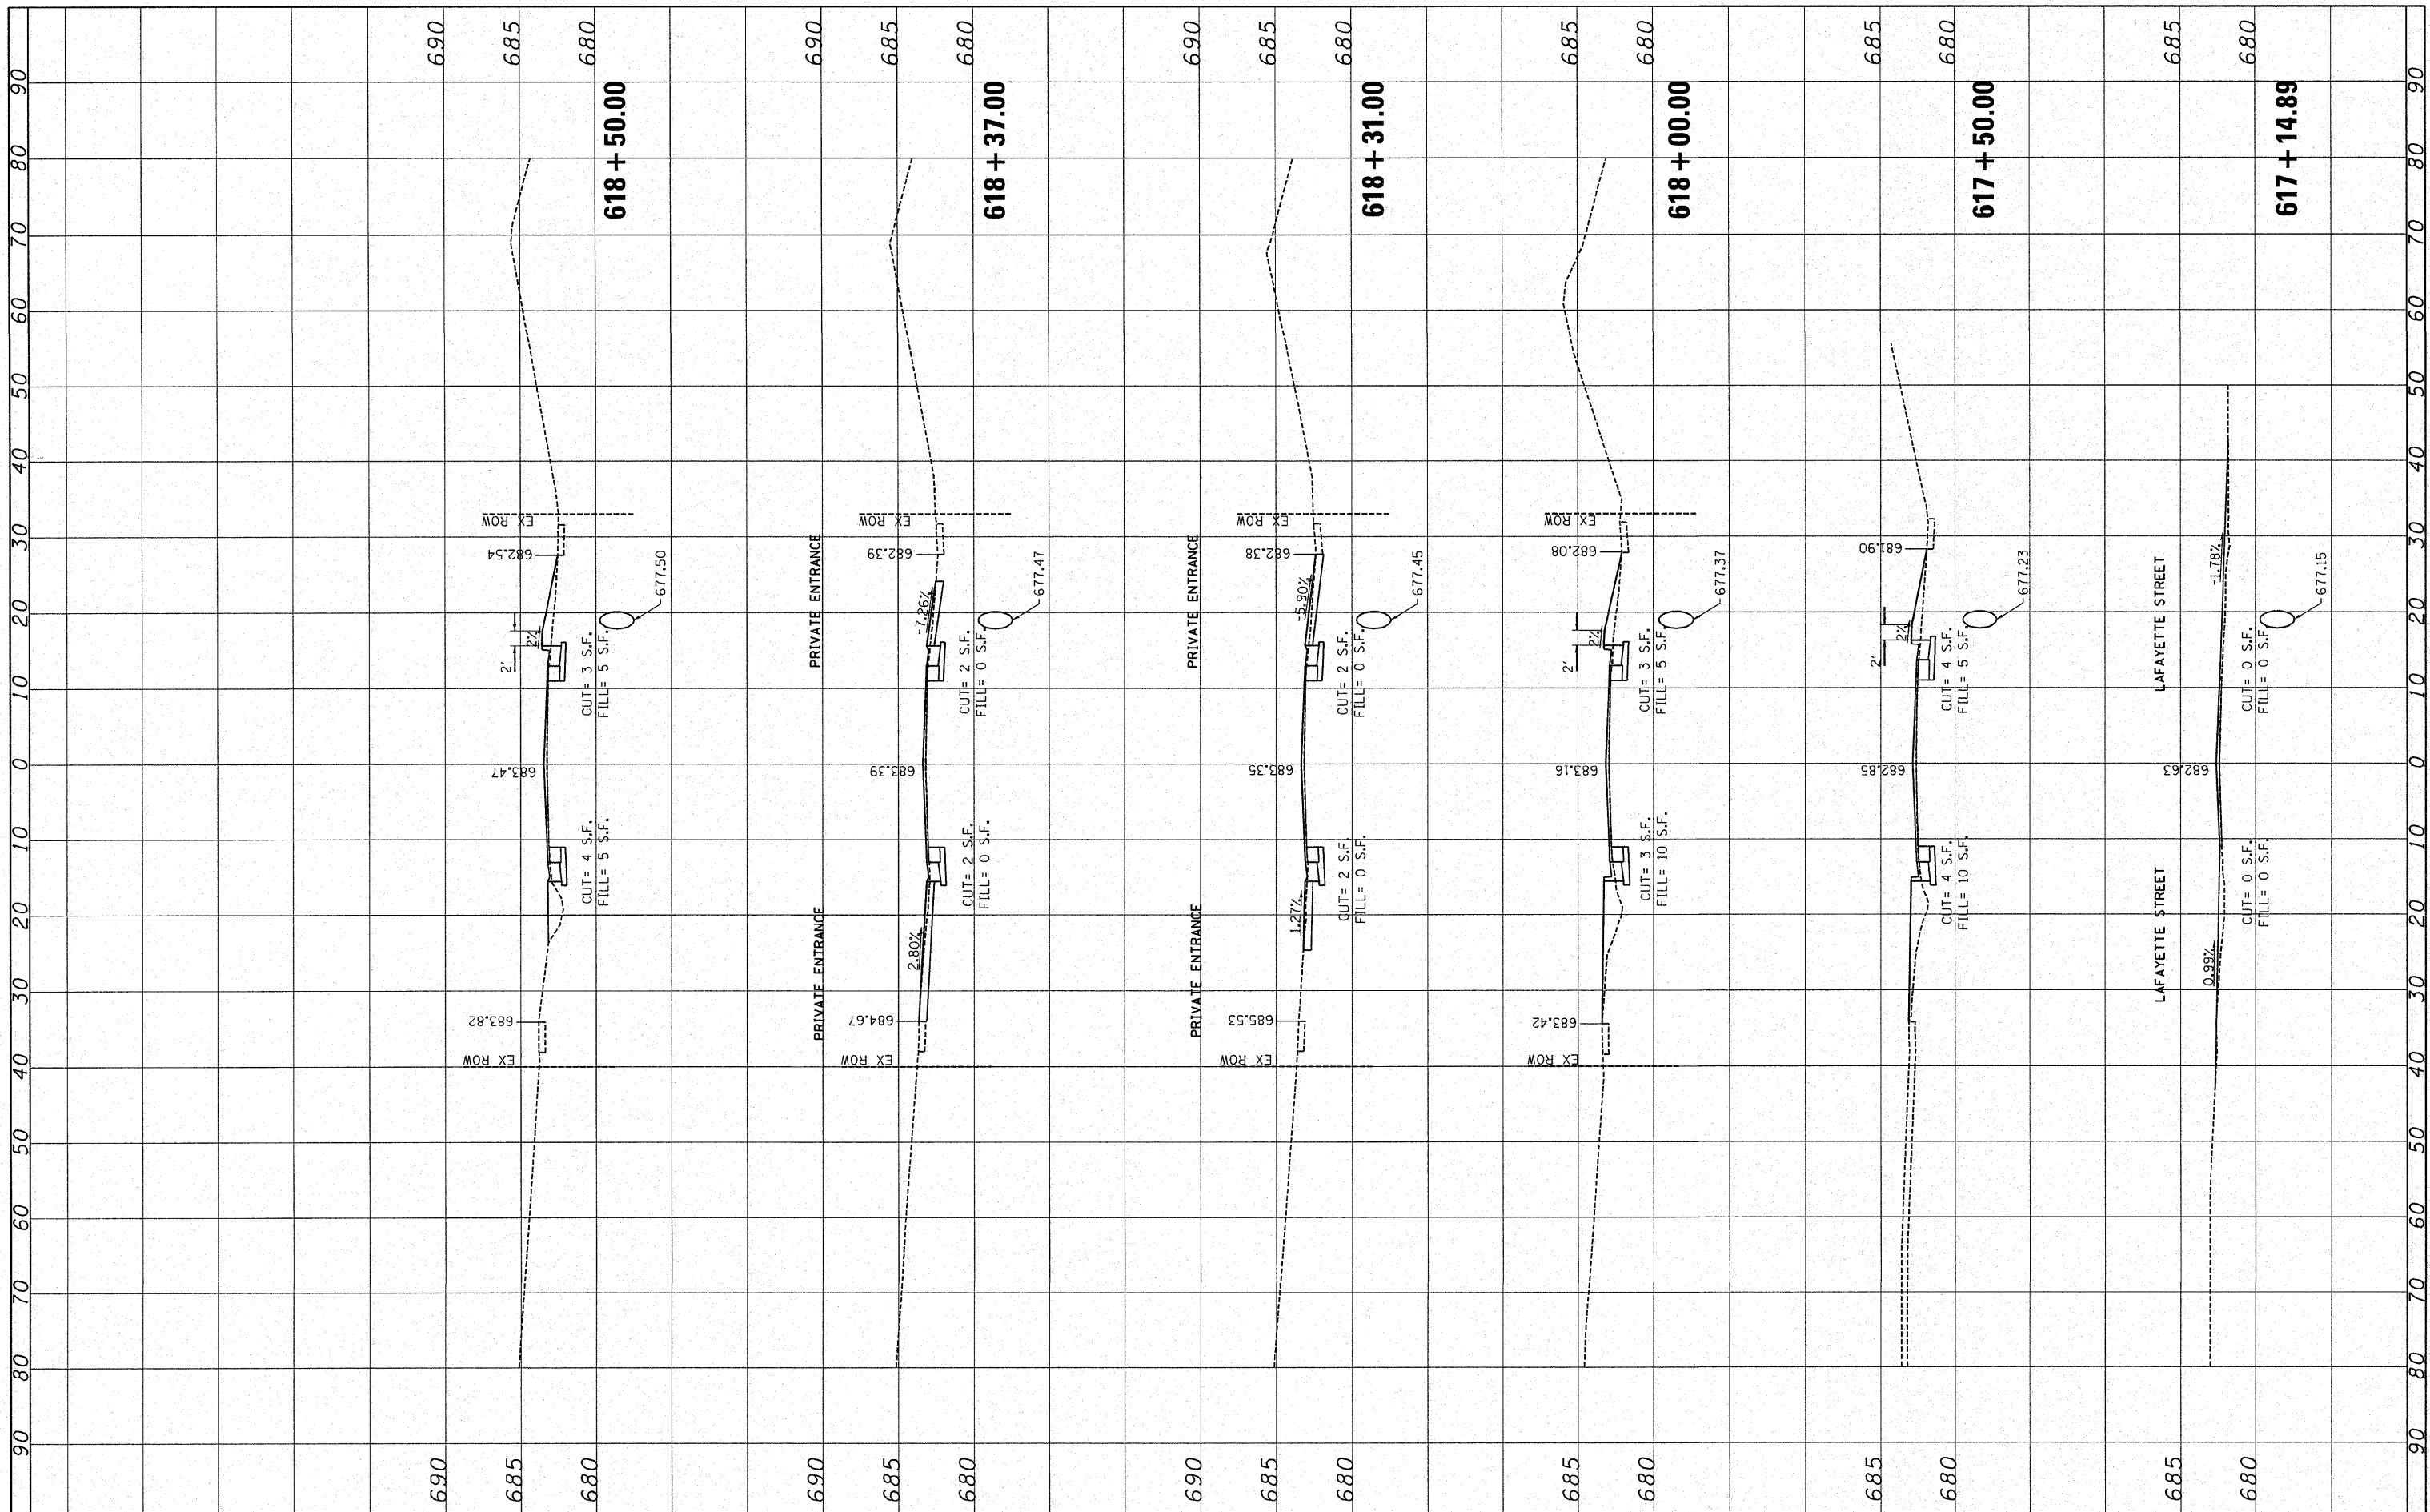

FILE NAME =	USER NAME = IDOTCAD	DESIGNED - SPF	REVISED -
W:\2183.03-IDOT IL 116 Plans\DGN\Sheet Files\2009\00XSM.dgn		DRAWN - AJP	REVISED -
		CHECKED - JMS	REVISED -
PLOT SCALE = 10.0000' / 1" IN.		DATE - 09/25/09	REVISED -
PLOT DATE = 9/18/2009 10:48:14 AM			

**STATE OF ILLINOIS
DEPARTMENT OF TRANSPORTATION**

CROSS SECTIONS

SCALE: 10H 5V SHEET NO. 14 OF 16 SHEETS STA. 617+14.89 TO STA. 618+50.00

F.A.P. RTE.	SECTION	COUNTY	TOTAL SHEETS	SHEET NO.
681	114 RS-2	LIVINGSTON	63	61
CONTRACT NO. 66532				
FED. ROAD DIST. NO. ILLINOIS FED. AID PROJECT				