


DATE	
BY	
FINAL SURVEY	
SURVEYED	
NOTE BOOK	
TEMPLATE	
AREAS	
AREAS CHECKED	
NO.	

DATE	
BY	
ORIGINAL SURVEY	
SURVEYED	
NOTE BOOK	
TEMPLATE	
AREAS	
AREAS CHECKED	
NO.	

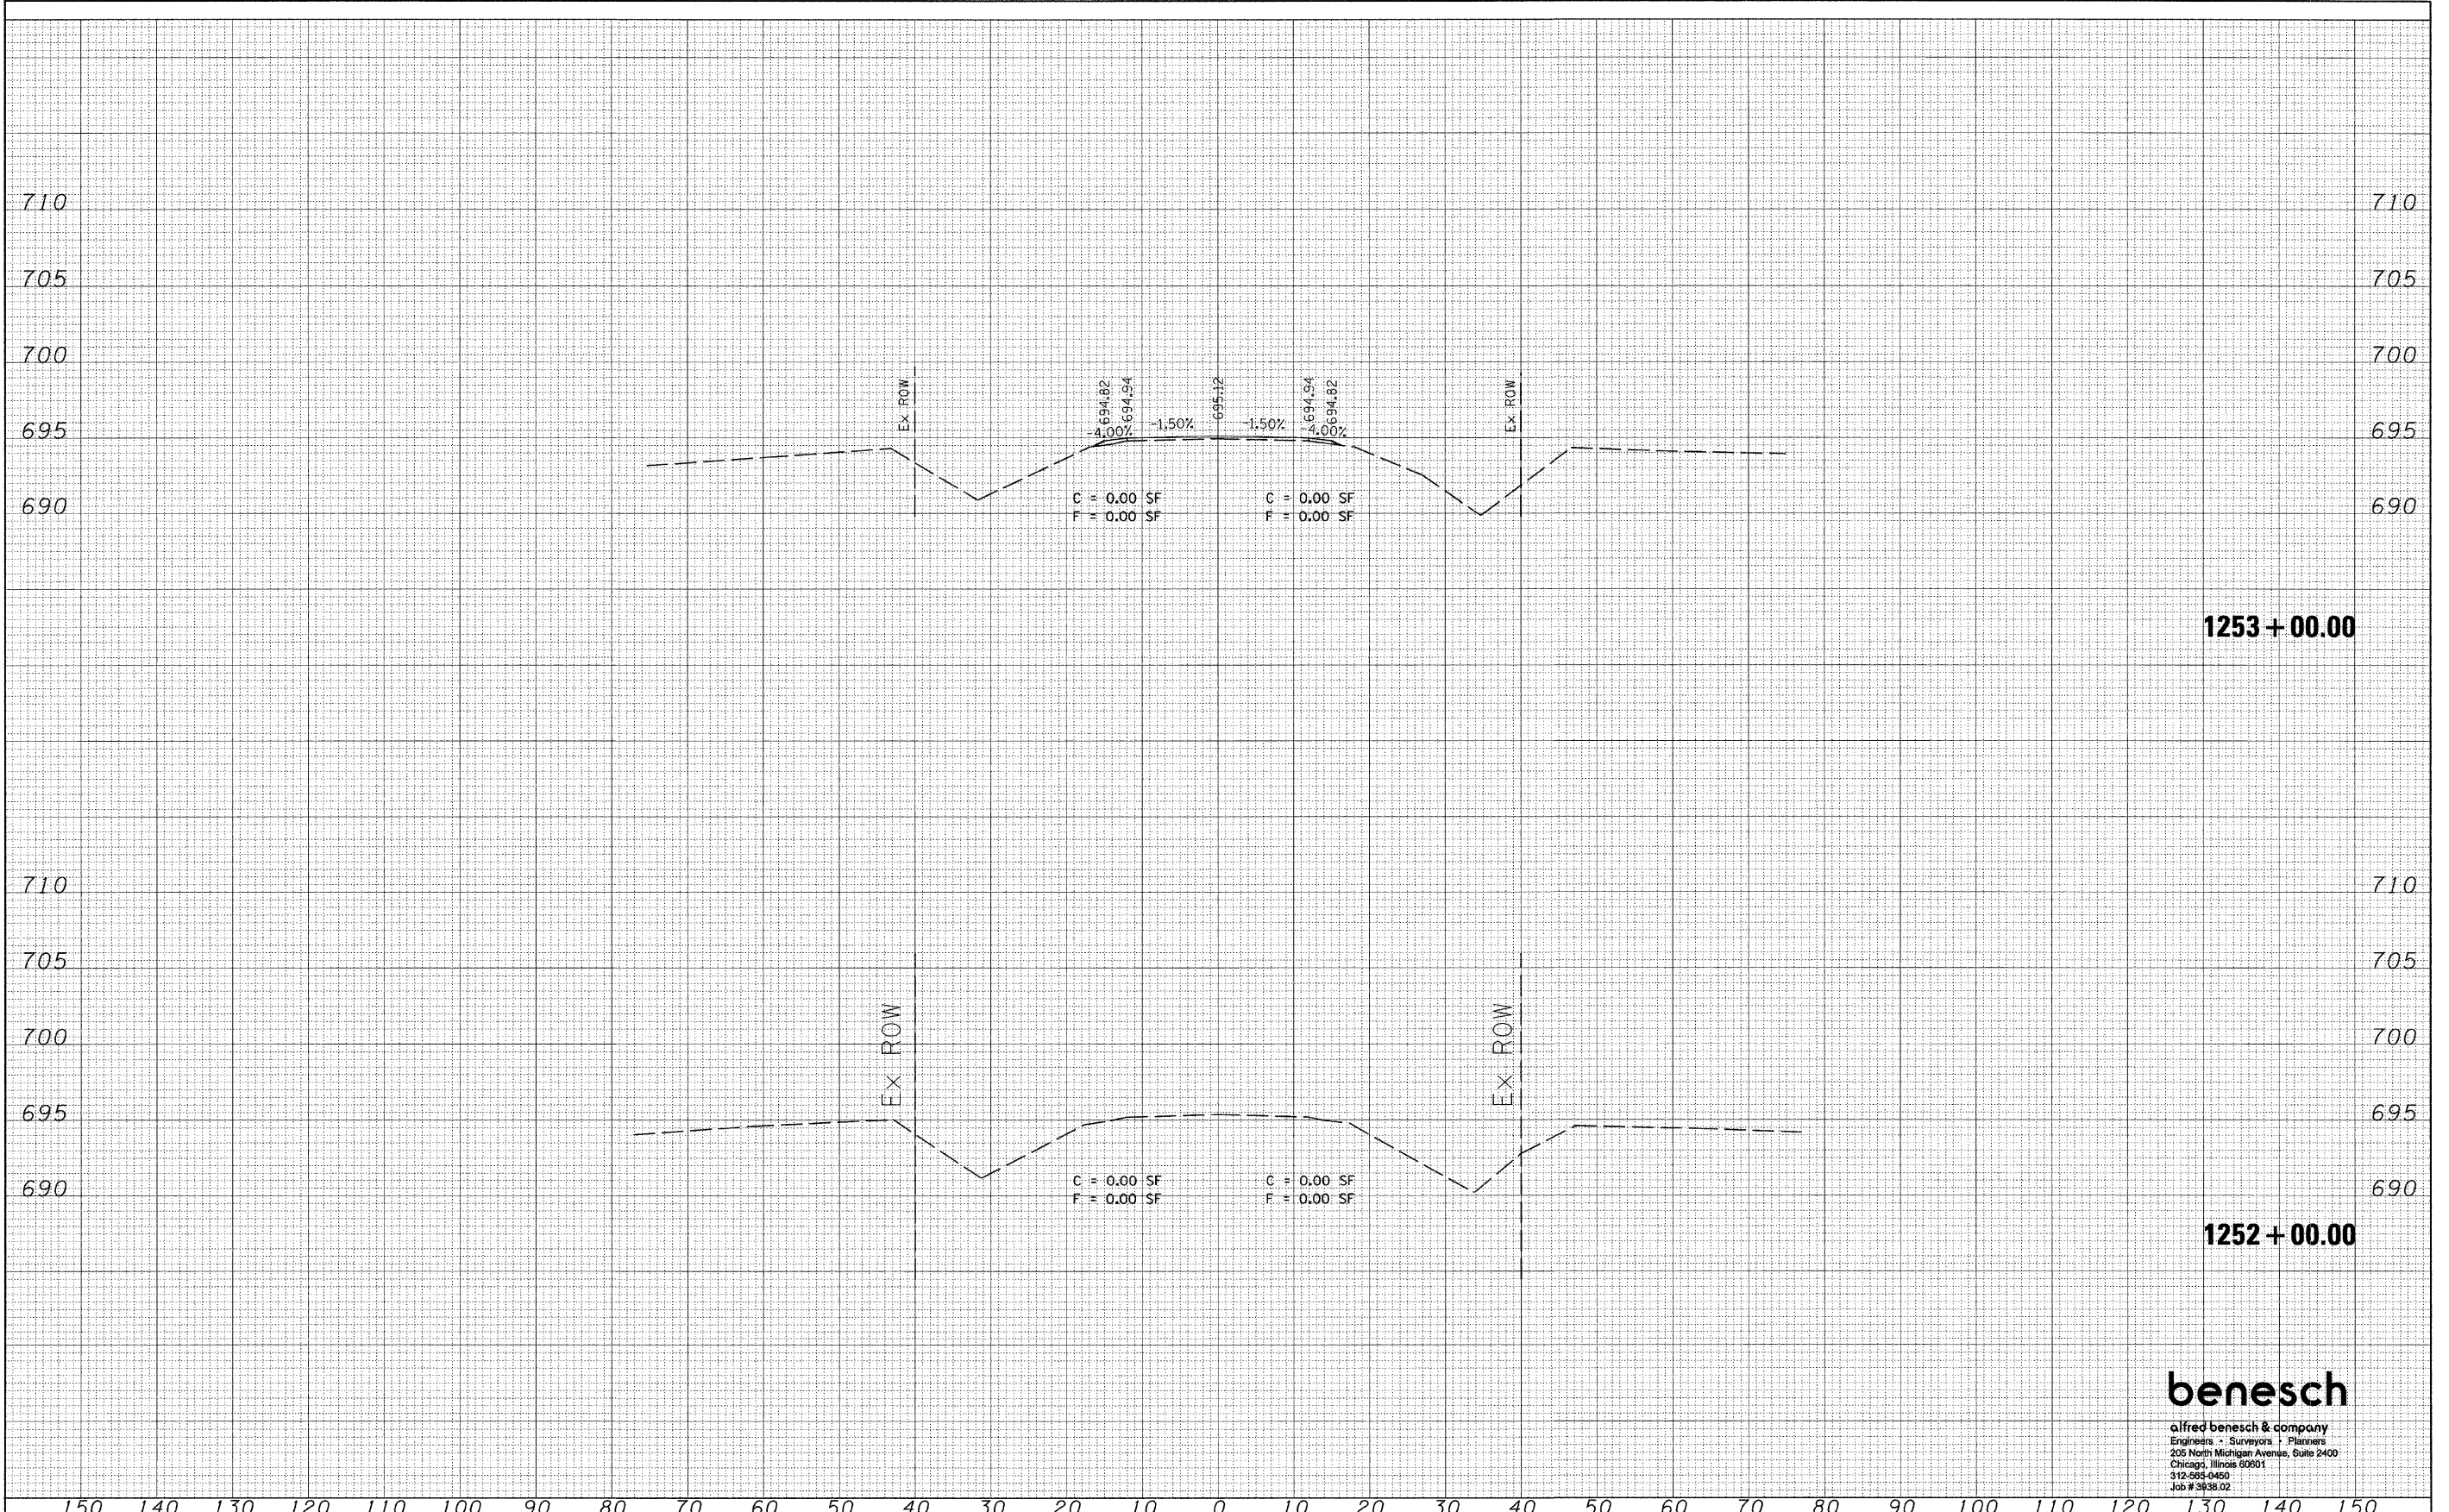

FILE NAME =	USER NAME = #USER#	DESIGNED - JDC	REVISED -	STATE OF ILLINOIS DEPARTMENT OF TRANSPORTATION	CROSS SECTIONS	F.A.P. RTE.	SECTION	COUNTY	TOTAL SHEETS	SHEET NO.	
#FILE#		DRAWN - JDC	REVISED -			796	104 I & 105 BR-1	FORD	51	48	
	PLOT SCALE = #SCALE#	CHECKED - DJC	REVISED -			CONTRACT NO. 66848					
	PLOT DATE = #DATE#	DATE - 10/24/09	REVISED -			FED. ROAD DIST. NO. ILLINOIS FED. AID PROJECT					

benesch

alfred benesch & company
 Engineers - Surveyors - Planners
 205 North Michigan Avenue, Suite 2400
 Chicago, Illinois 60601
 312-565-0450
 Job # 3838.02

SCALE: HORIZ. 1"=10' VERT. 1"=5'
 SHEET NO. 4 OF 7 SHEETS STA. 1252+00.00 TO STA. 1253+00.00