


FINAL SURVEY	DATE
SURVEYED	BY
NOTE BOOK	
TEMPLATE	
AREAS CHECKED	
NO.	

ORIGINAL SURVEY	DATE
SURVEYED	BY
NOTE BOOK	
TEMPLATE	
AREAS CHECKED	
NO.	

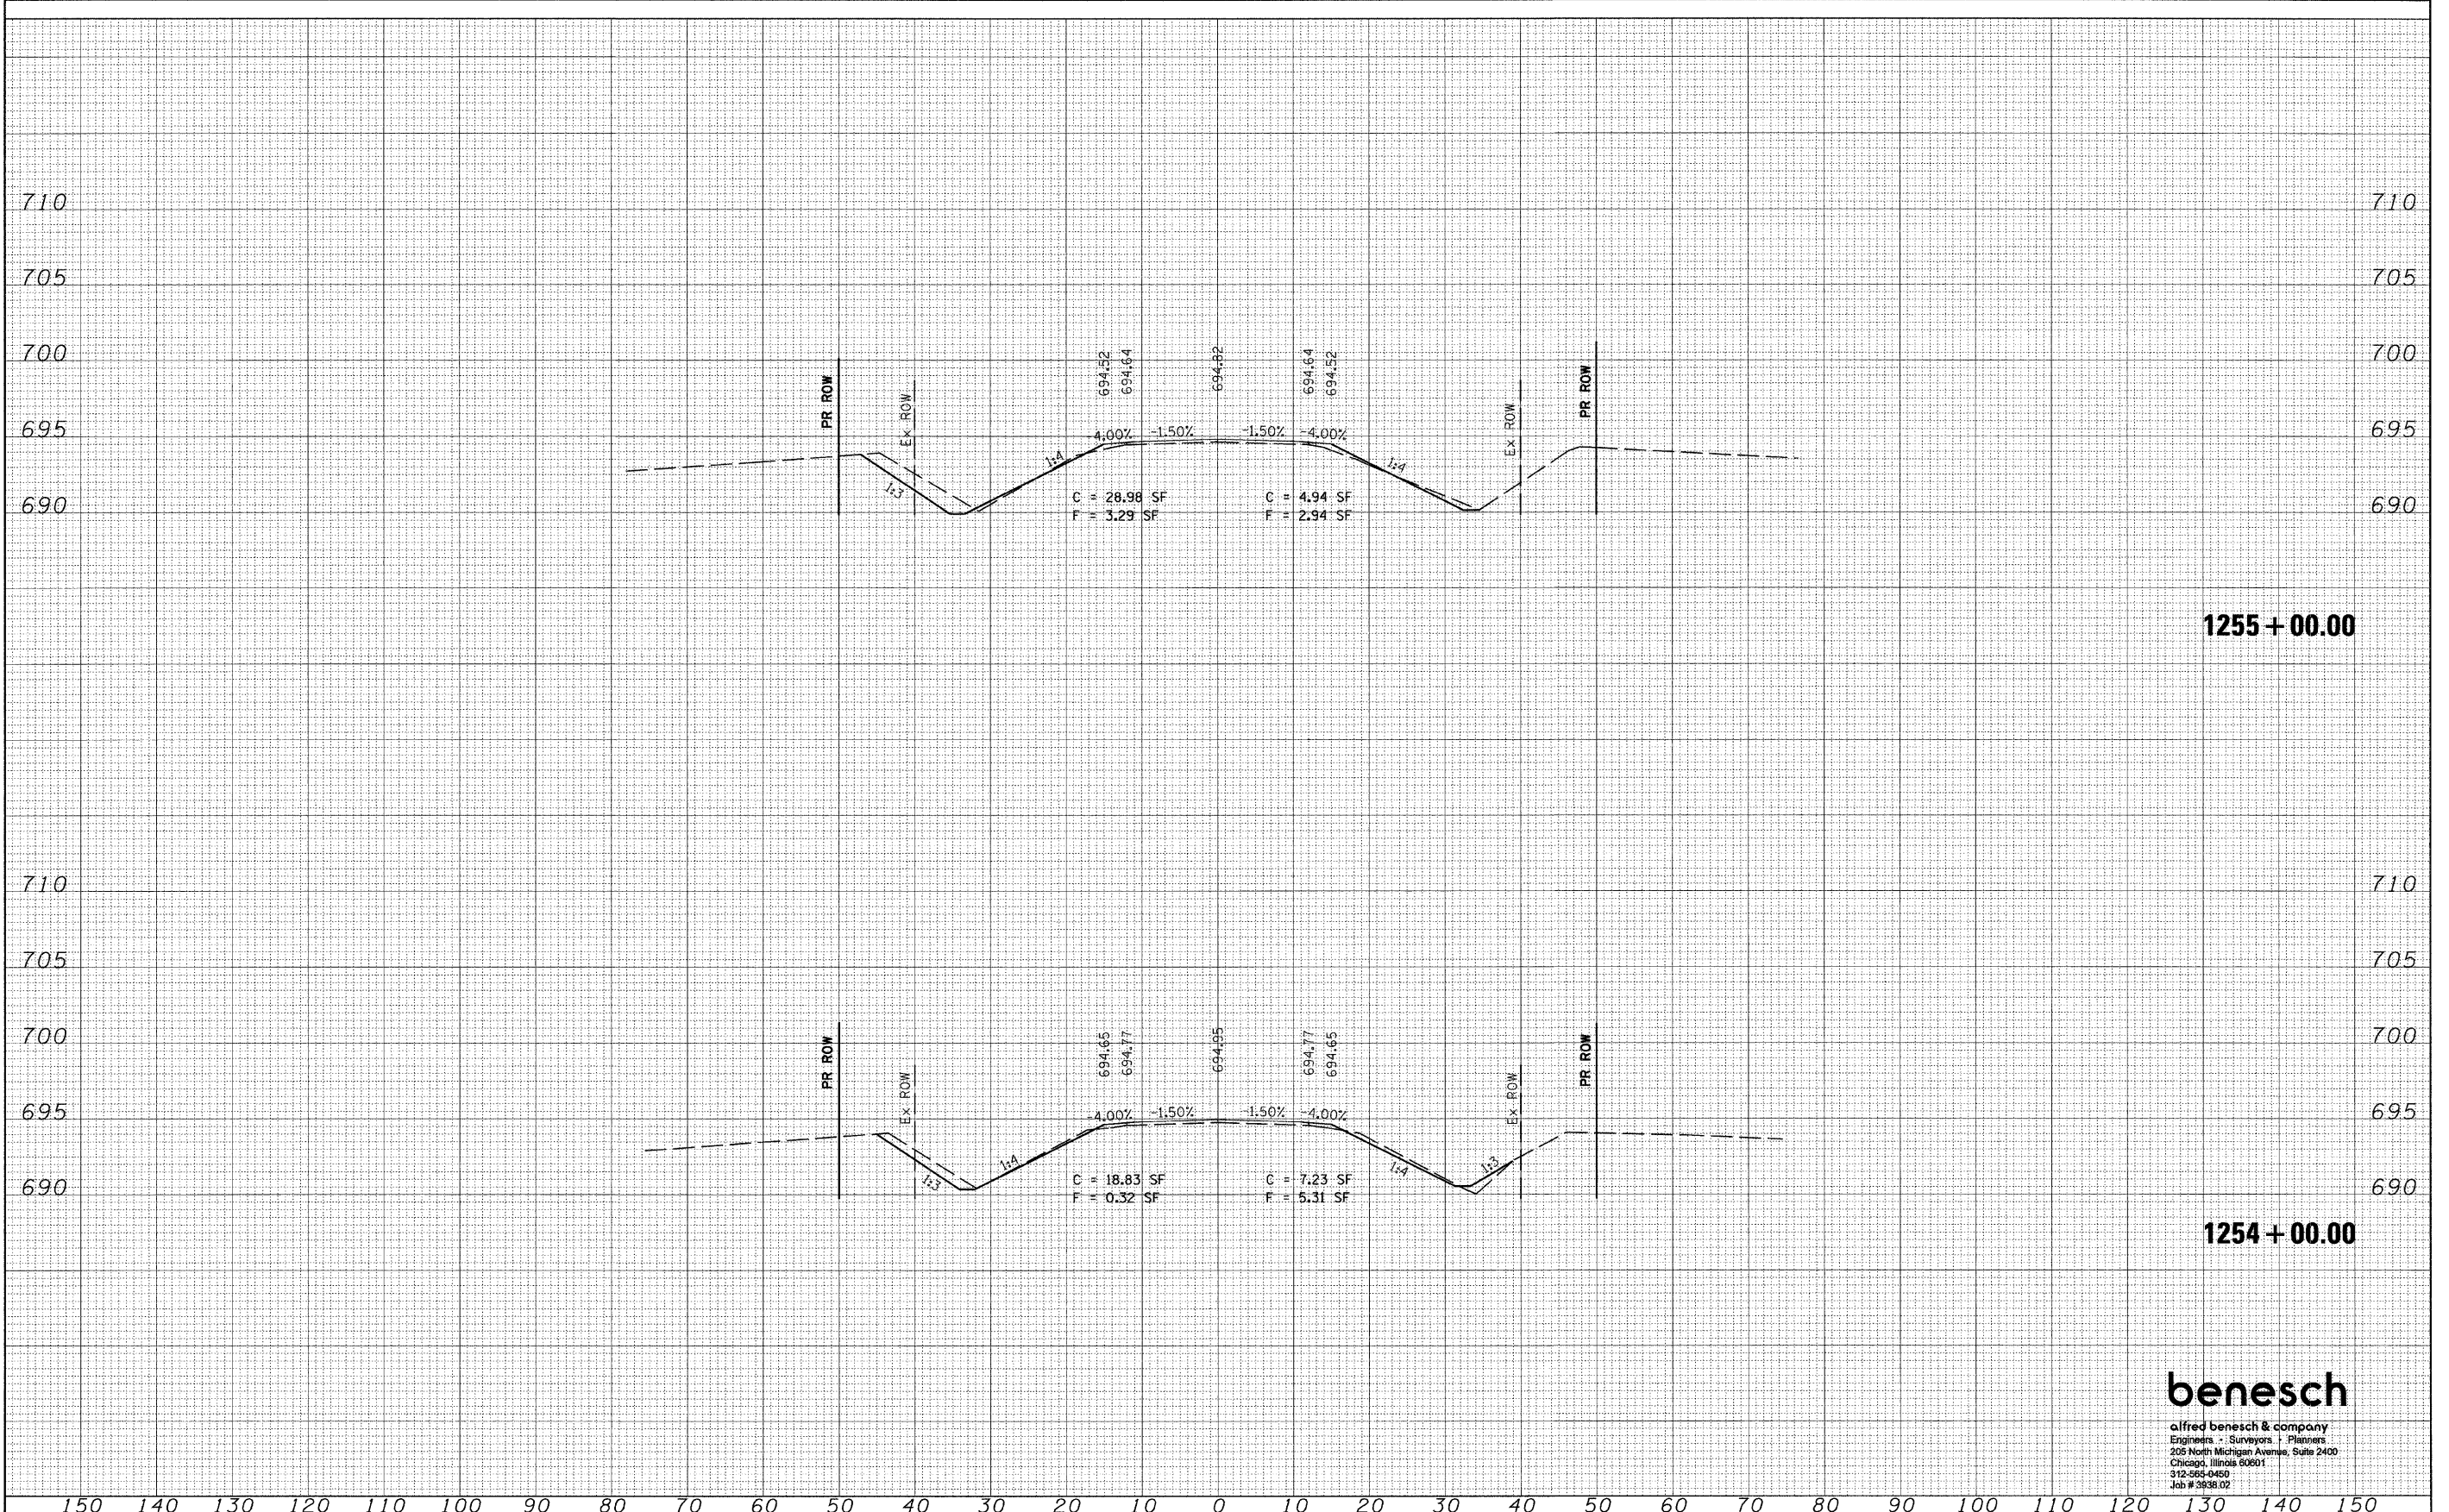

FILE NAME =	USER NAME = #USER#	DESIGNED - JDC	REVISED -	<b>STATE OF ILLINOIS</b> <b>DEPARTMENT OF TRANSPORTATION</b>	<b>CROSS SECTIONS</b>	F.A.P. RTE.	SECTION	COUNTY	TOTAL SHEETS	SHEET NO.	
#FILEL#	PLDT SCALE = #SCALE#	DRAWN - JDC	REVISED -			796	104 I & 105 BR-1	FORD	51	49	
	PLDT DATE = #DATE#	CHECKED - DJC	REVISED -			CONTRACT NO. 66848					
		DATE - 10/24/09	REVISED -			FED. ROAD DIST. NO. ILLINOIS FED. AID PROJECT					

**benesch**

alfred benesch & company  
 Engineers - Surveyors - Planners  
 205 North Michigan Avenue, Suite 2400  
 Chicago, Illinois 60601  
 312-565-0450  
 Job # 3838.02

SCALE: HORIZ. 1"=10' VERT. 1"=5' SHEET NO. 5 OF 7 SHEETS STA. 1254+00.0 TO STA. 1255+00.00