


FINAL SURVEY	DATE
BY	
SURVEYED	
NOTE BOOK	
TEMPLATE	
AREAS	
AREAS CHECKED	

ORIGINAL SURVEY	DATE
BY	
SURVEYED	
NOTE BOOK	
TEMPLATE	
AREAS	
AREAS CHECKED	

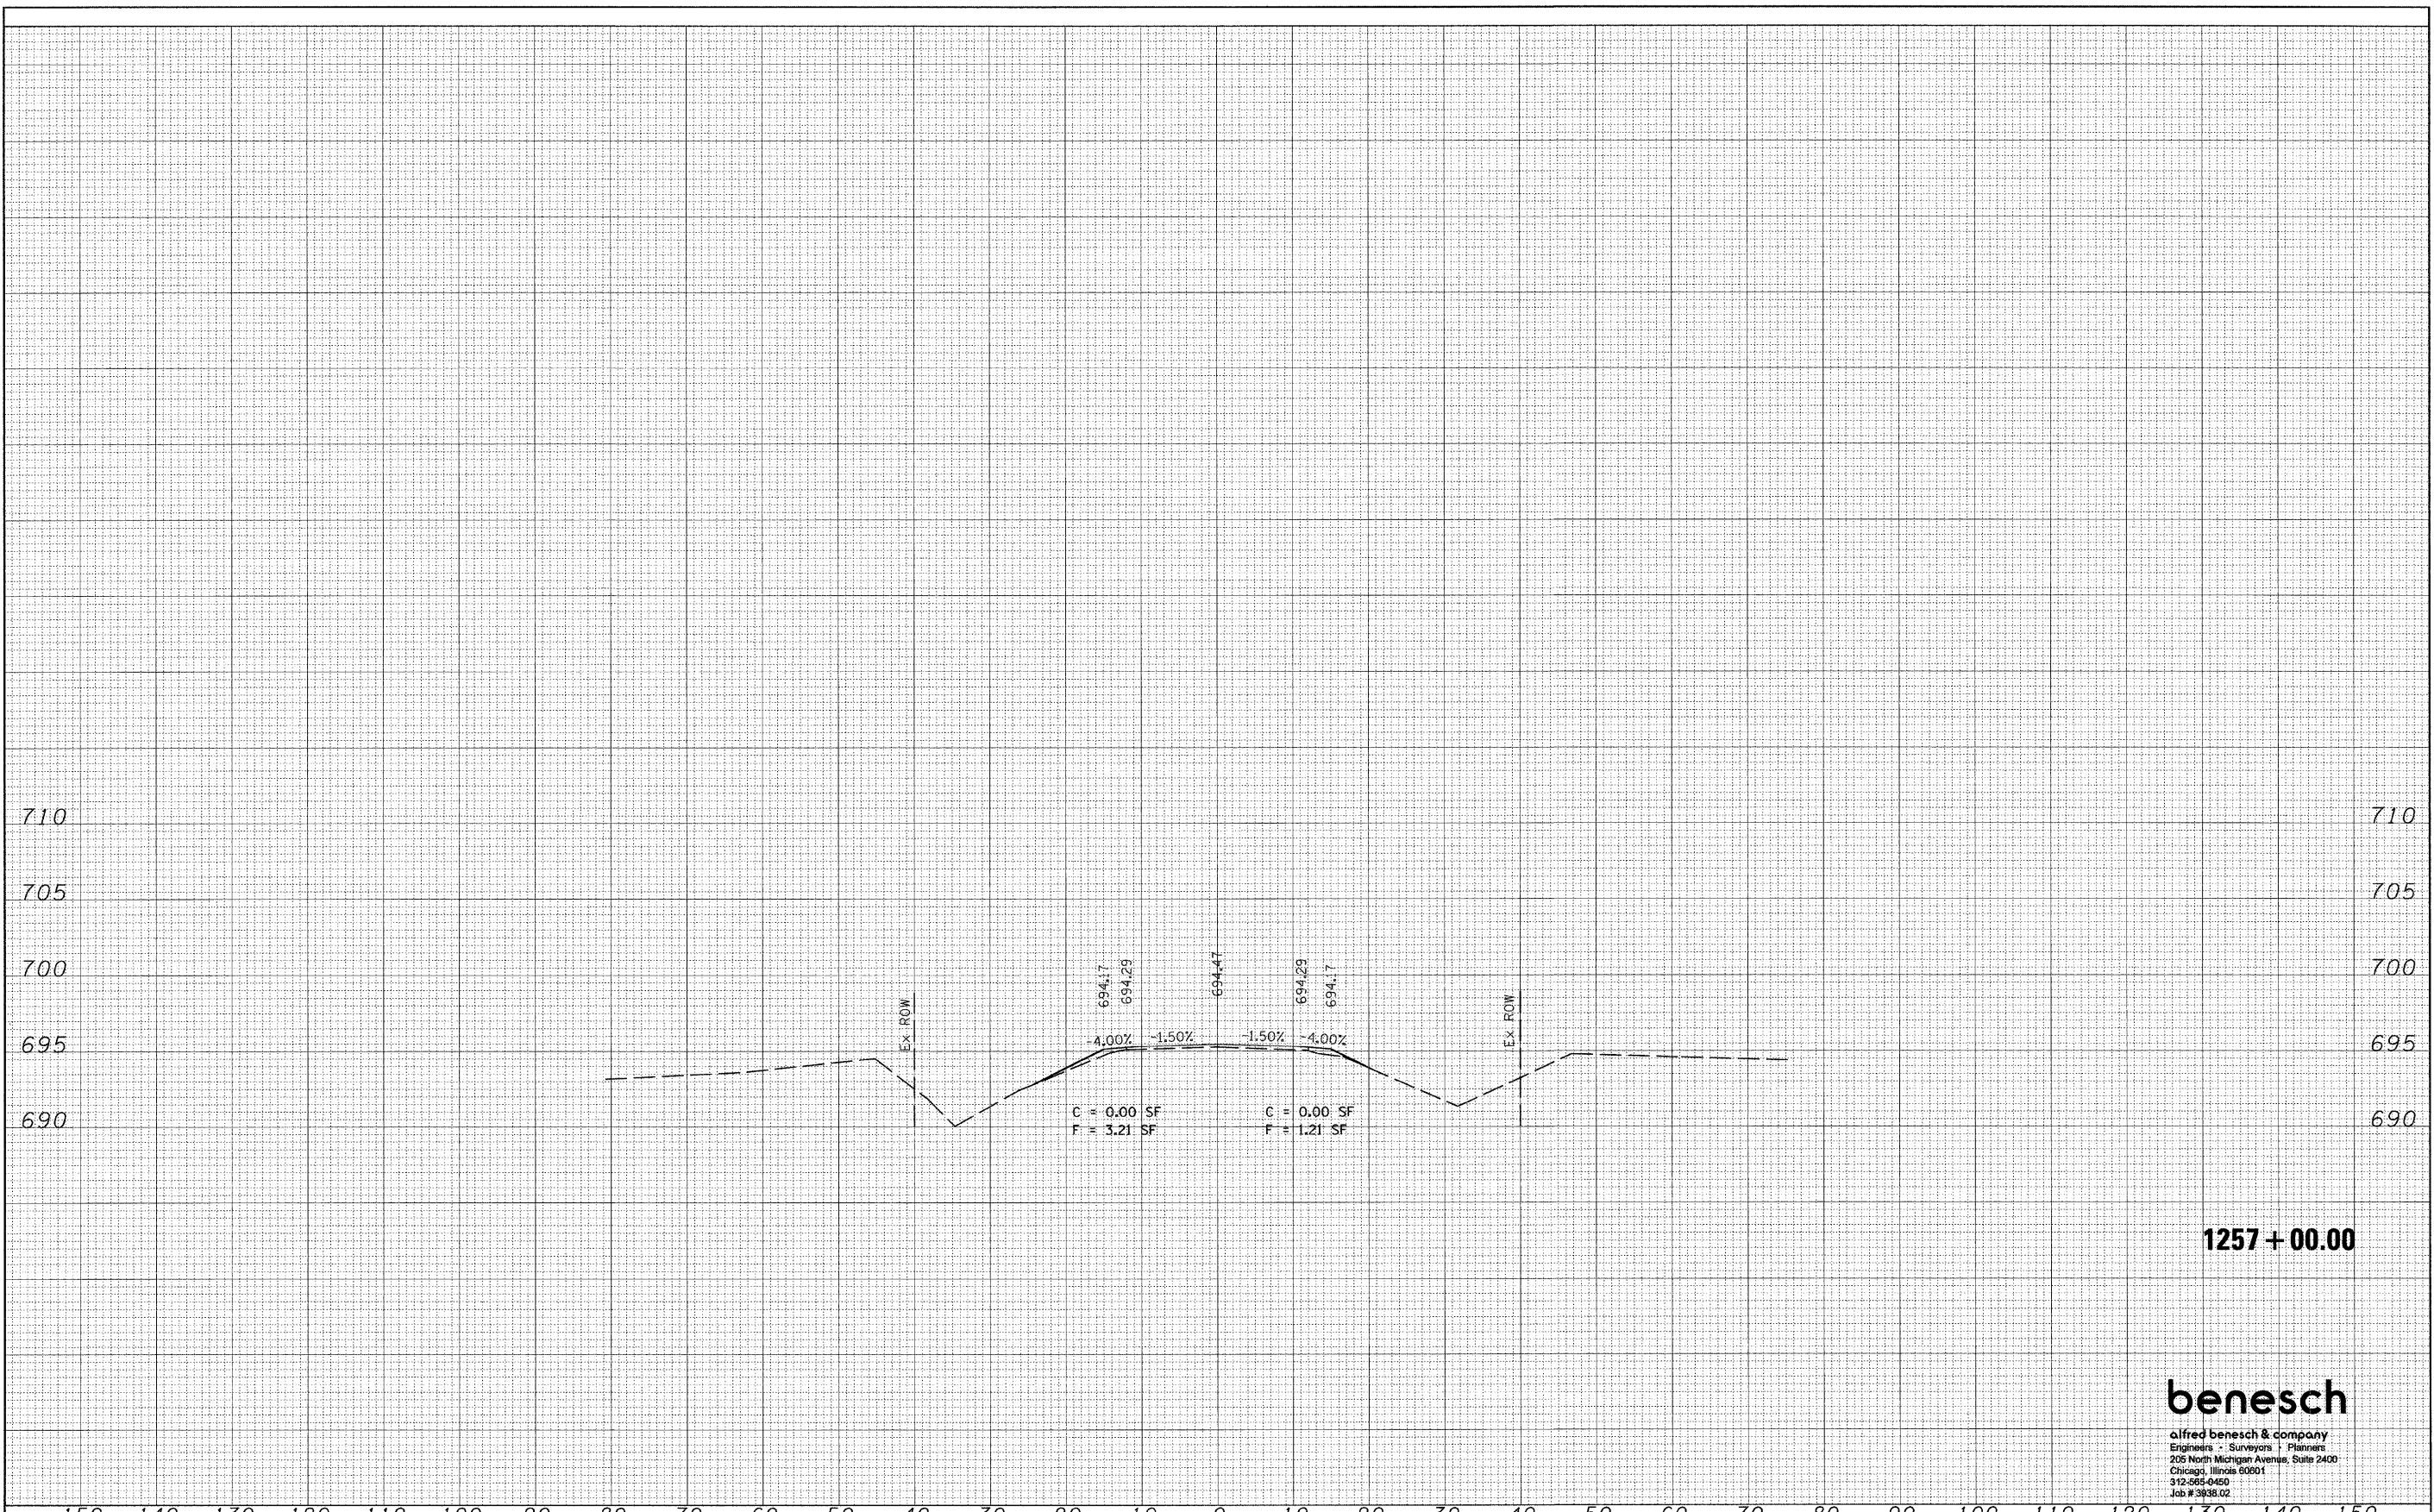

1257 + 00.00

**benesch**

alfred benesch & company  
 Engineers - Surveyors - Planners  
 205 North Michigan Avenue, Suite 2400  
 Chicago, Illinois 60601  
 312-565-0450  
 Job # 3838.02

FILE NAME =	USER NAME = #USER#	DESIGNED - JDC	REVISED -	<b>STATE OF ILLINOIS DEPARTMENT OF TRANSPORTATION</b>	<b>CROSS SECTIONS</b>	F.A.P. RTE.	SECTION	COUNTY	TOTAL SHEETS	SHEET NO.	
#FILE#		DRAWN - JDC	REVISED -			796	104 I & 105 BR-1	FORD	51	51	
PLOT SCALE = #SCALE#		CHECKED - DJC	REVISED -			CONTRACT NO. 66848					
PLOT DATE = #DATE#		DATE - 10/24/09	REVISED -			FED. ROAD DIST. NO.   ILLINOIS FED. AID PROJECT					
				SCALE: HORIZ. 1"=10' VERT. 1"=5'		SHEET NO. 7 OF 7 SHEETS		STA. 1257+00 TO STA. 1257+00			