
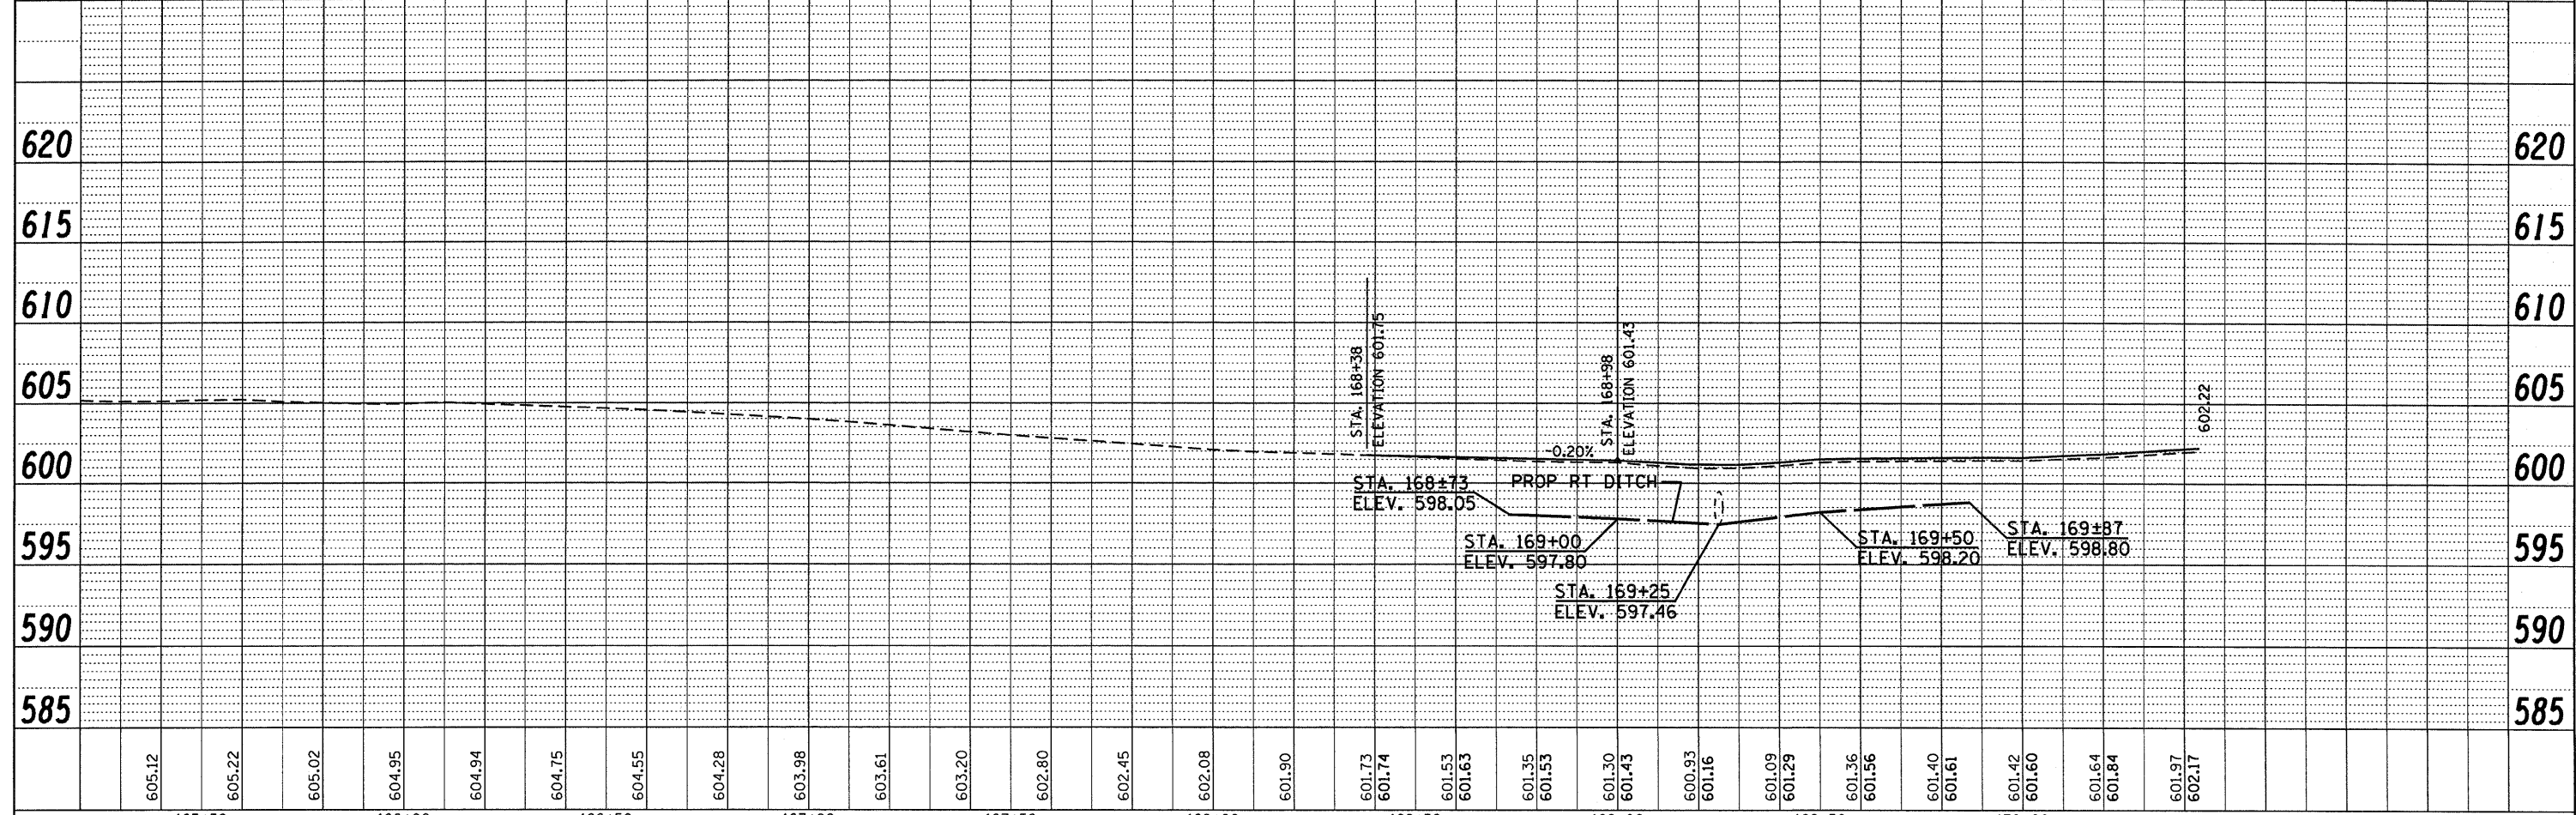


PLAN	SURVEYED	DATE
	PLOTTED	
	CHECKED	
	BY	
	NO.	
	FILE NAME	

PROFILE	SURVEYED	DATE
	PLOTTED	
	CHECKED	
	BY	
	NO.	
	FILE NAME	

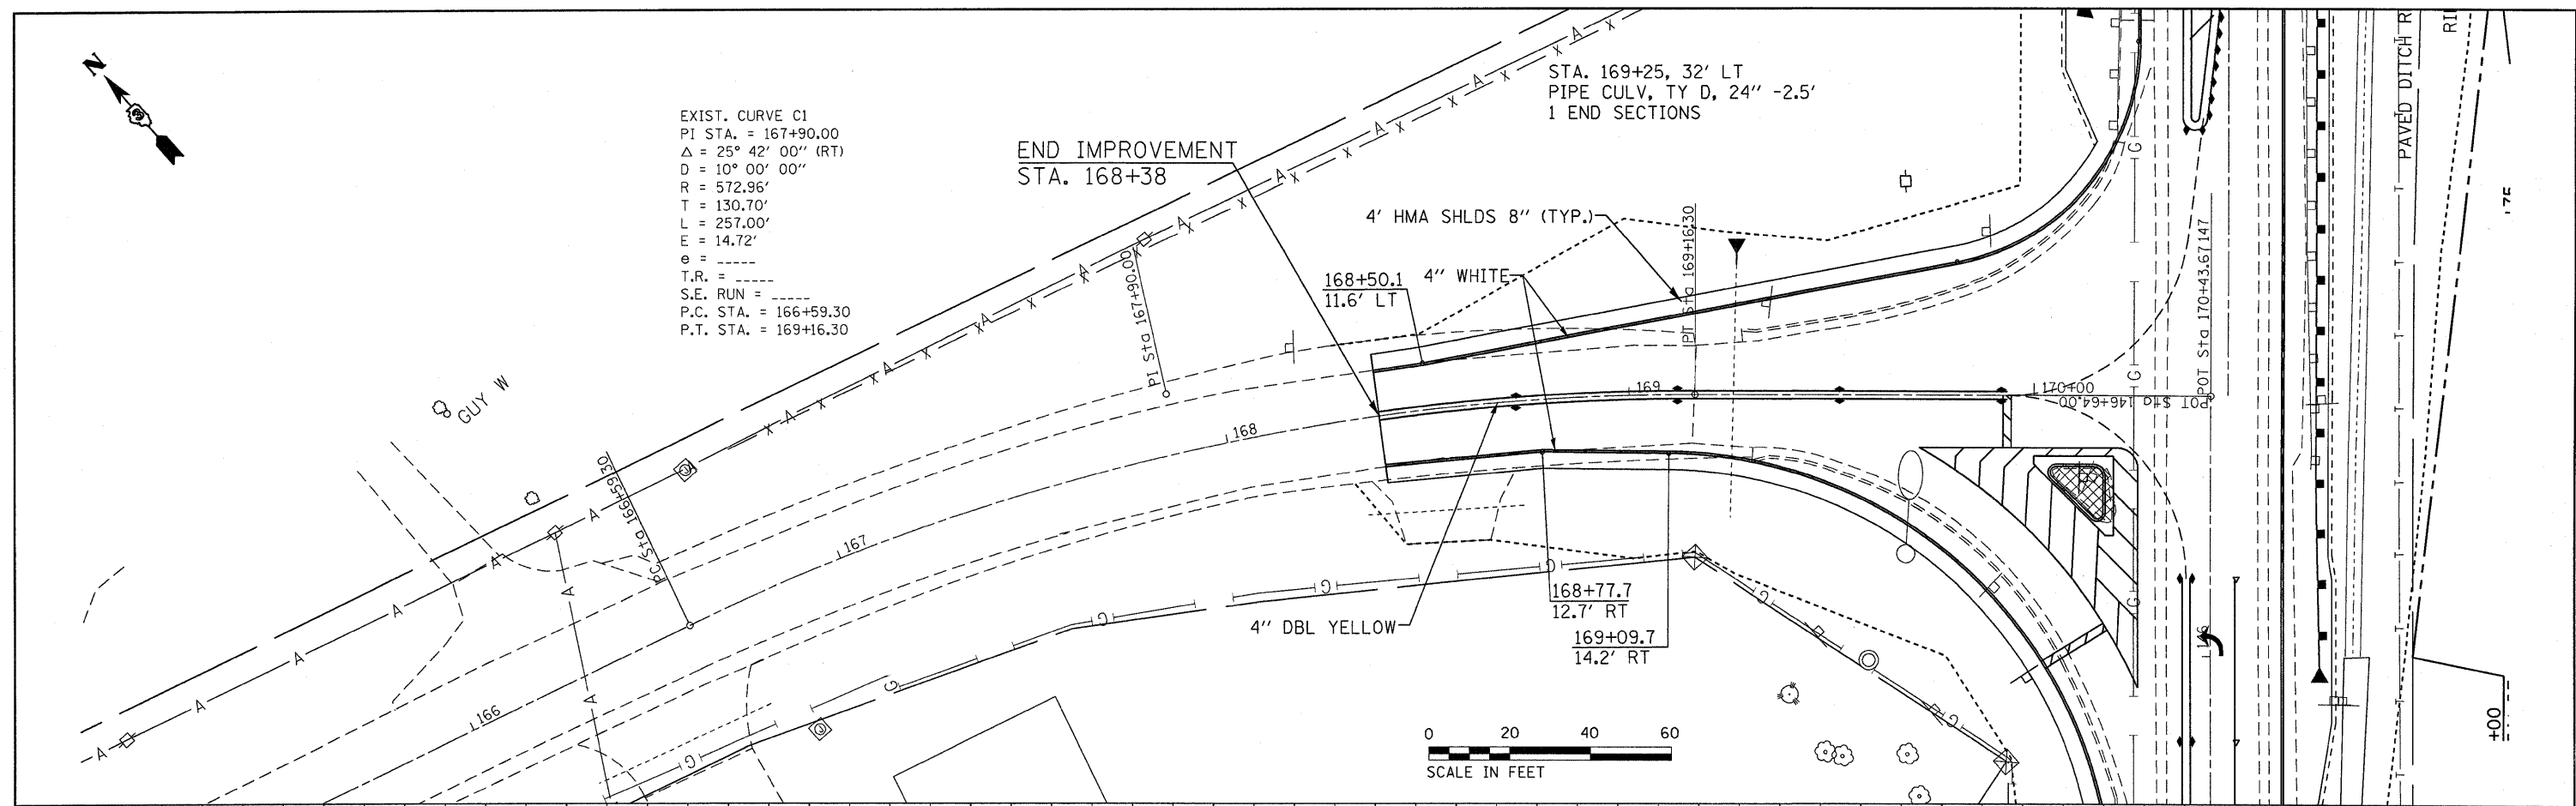

FILE NAME =	USER NAME = duncanbd	DESIGNED -	REVISED -	STATE OF ILLINOIS DEPARTMENT OF TRANSPORTATION	DAYTON ROAD		F.A.P. RTE. =	SECTION	COUNTY	TOTAL SHEETS	SHEET NO.	
ca:\pwork\p1dot\duncanbd\dma31838\EP02208-shr-plnprf20.DGN		DRAWN -	REVISED -		SCALE: 1"=20'	SHEET NO. OF	SHEETS	311	(5)N	LASALLE	39	14
PLOT SCALE = 28.0000' / IN.		CHECKED -	REVISED -		STA. 165+50 TO STA. 170+00			CONTRACT NO. 66857				
PLOT DATE = Dec 08, 2009 - 01:13:23 PM		DATE -	REVISED -		ILLINOIS FED. AID PROJECT							