


FINAL SURVEY	SURVEYED	BY	DATE
NOTE BOOK	PLOTTED		
NO.	TEMPLATE		
	AREAS CHECKED		

ORIGINAL SURVEY	SURVEYED	BY	DATE
NOTE BOOK	PLOTTED		
NO.	TEMPLATE		
	AREAS CHECK		

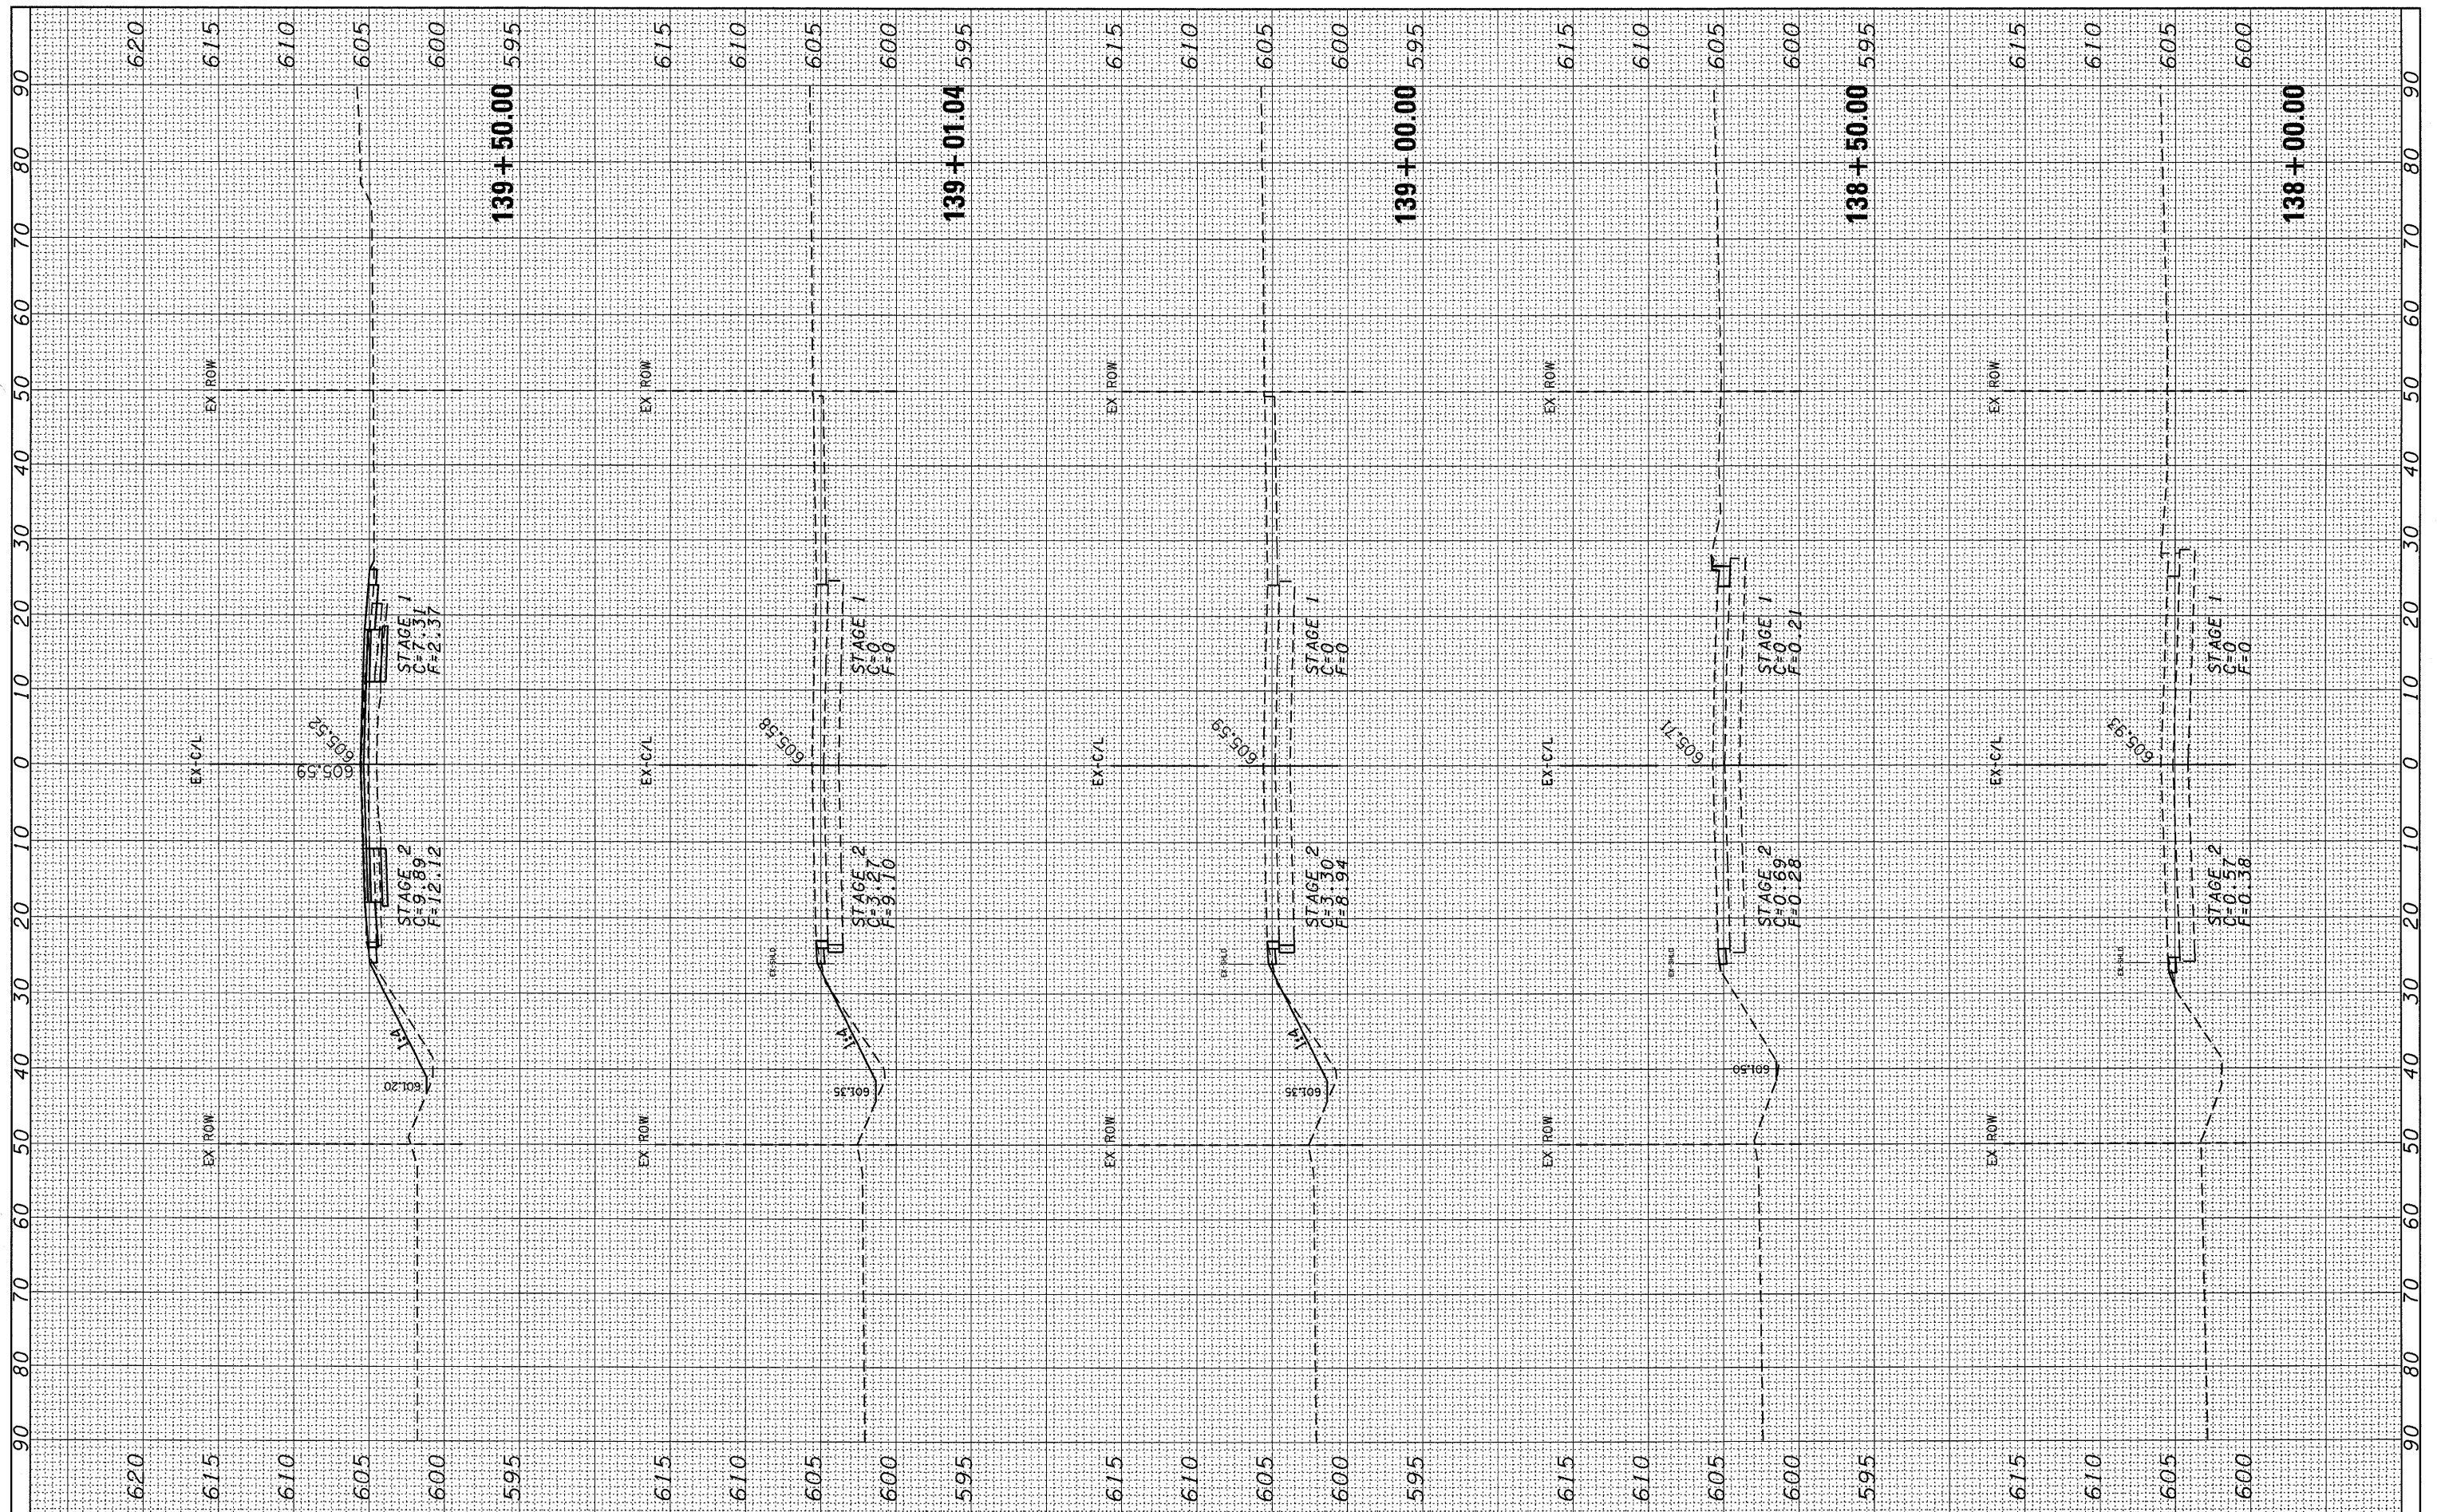

FILE NAME = c:\pwork\PWIDOT\UNCANBD\dms31838\XSHT_7.NIC
 USER NAME = duncanbd
 PLOT SCALE = 10.0000' / IN.
 PLOT DATE = Dec 08, 2009 - 10:46:23 AM

DESIGNED -	REVISED -
DRAWN -	REVISED -
CHECKED -	REVISED -
DATE -	REVISED -

**STATE OF ILLINOIS
DEPARTMENT OF TRANSPORTATION**

CROSS SECTIONS

SCALE: SHEET NO. OF SHEETS STA. 138+00.00 TO STA. 139+50.00

F.A.P. RTE. 311	SECTION (5N)	COUNTY LASALLE	TOTAL SHEETS 39	SHEET NO. 31
CONTRACT NO. 66857				
FED. ROAD DIST. NO. ILLINOIS FED. AID PROJECT				