


FINAL SURVEY  
 SURVEYED \_\_\_\_\_ BY \_\_\_\_\_ DATE \_\_\_\_\_  
 PLOTTED \_\_\_\_\_  
 NOTE BOOK \_\_\_\_\_  
 AREAS CHECKED \_\_\_\_\_  
 NO. \_\_\_\_\_

ORIGINAL SURVEY  
 SURVEYED \_\_\_\_\_ BY \_\_\_\_\_ DATE \_\_\_\_\_  
 PLOTTED \_\_\_\_\_  
 NOTE BOOK \_\_\_\_\_  
 AREAS CHECKED \_\_\_\_\_  
 NO. \_\_\_\_\_

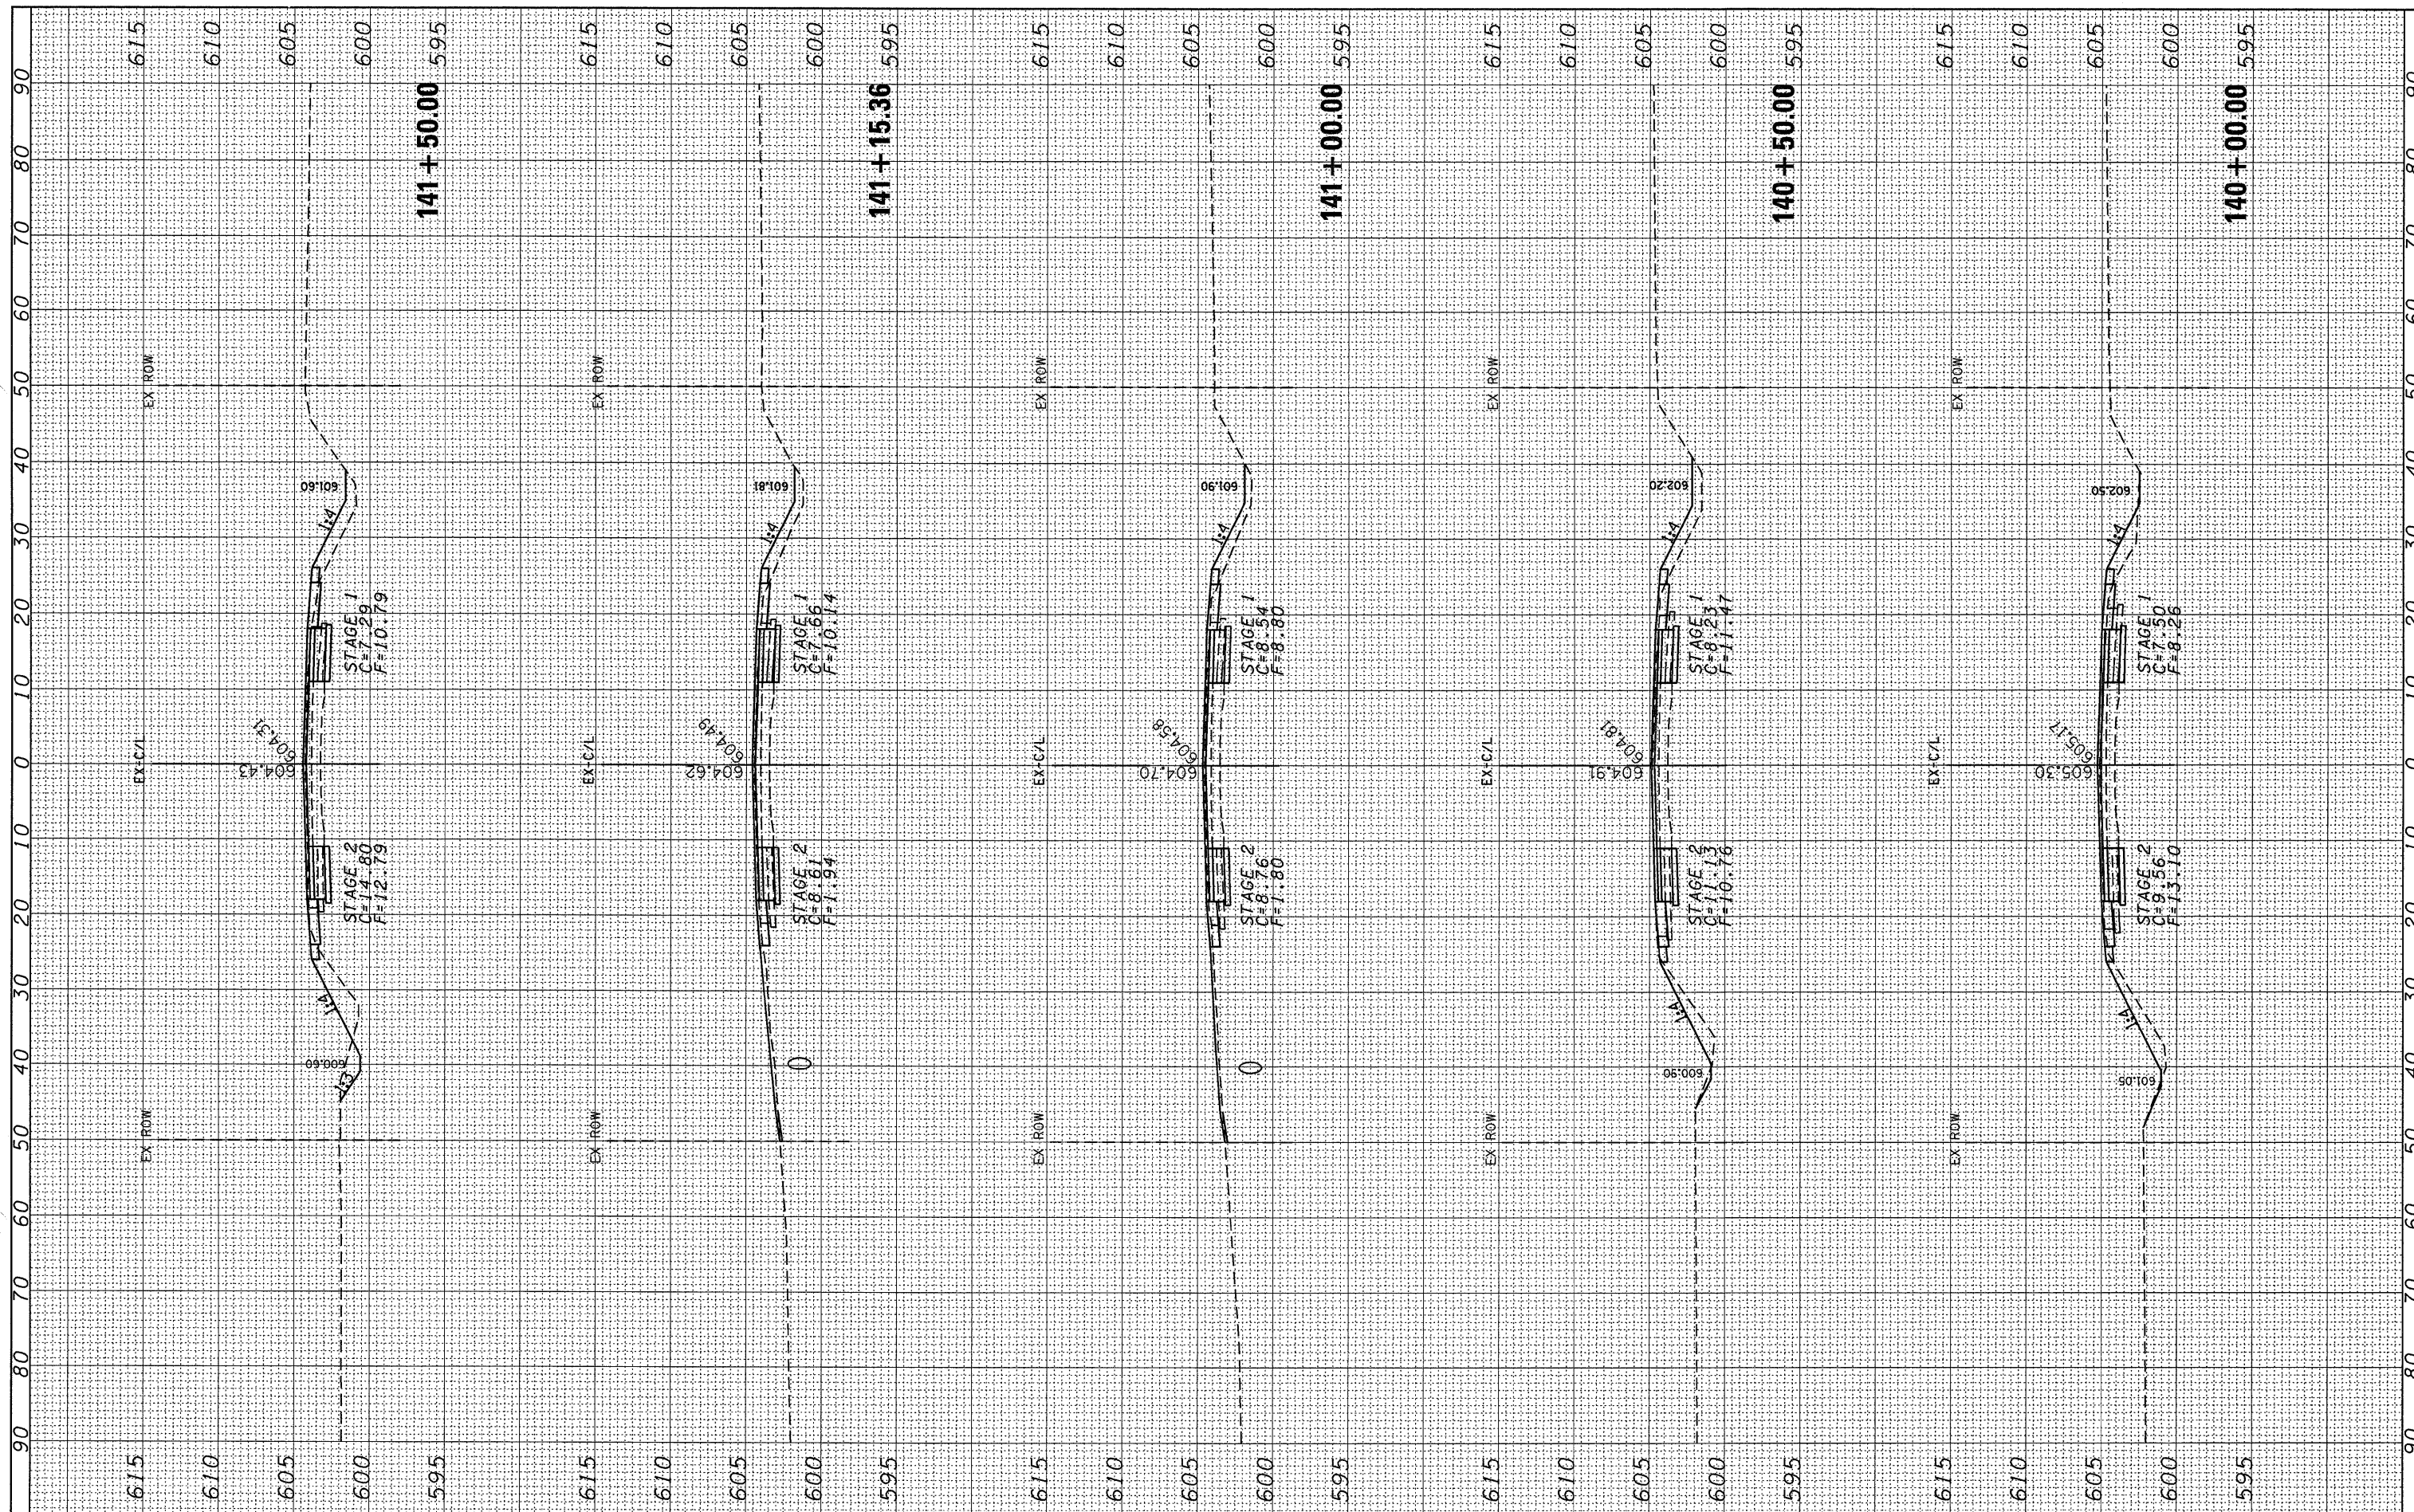

FILE NAME =  
 c:\pw\_work\PWIDOT\DUNCANBD\dms31838\XSHT\_71NIC.dgn

USER NAME = duncanbd  
 PLOT SCALE = 1/8" = 100.000' / IN.  
 PLOT DATE = Dec 08, 2009 - 10:46:15 AM

DESIGNED -  
 DRAWN -  
 CHECKED -  
 DATE -

REVISED -  
 REVISED -  
 REVISED -  
 REVISED -

**STATE OF ILLINOIS  
 DEPARTMENT OF TRANSPORTATION**

**CROSS SECTIONS**

SCALE: SHEET NO. OF SHEETS STA. 140+00.00 TO STA. 141+50.00

F.A.P. RTE. 311	SECTION (5)N	COUNTY LASALLE	TOTAL SHEETS 39	SHEET NO. 32
CONTRACT NO. 66857				
FED. ROAD DIST. NO. ILLINOIS FED. AID PROJECT				