


FINAL SURVEY	BY	DATE
SURVEYED		
PLOTTED		
NOTE BOOK		
AREAS		
AREAS CHECKED		
NO.		

ORIGINAL SURVEY	BY	DATE
SURVEYED		
PLOTTED		
NOTE BOOK		
AREAS		
AREAS CHECKED		
NO.		

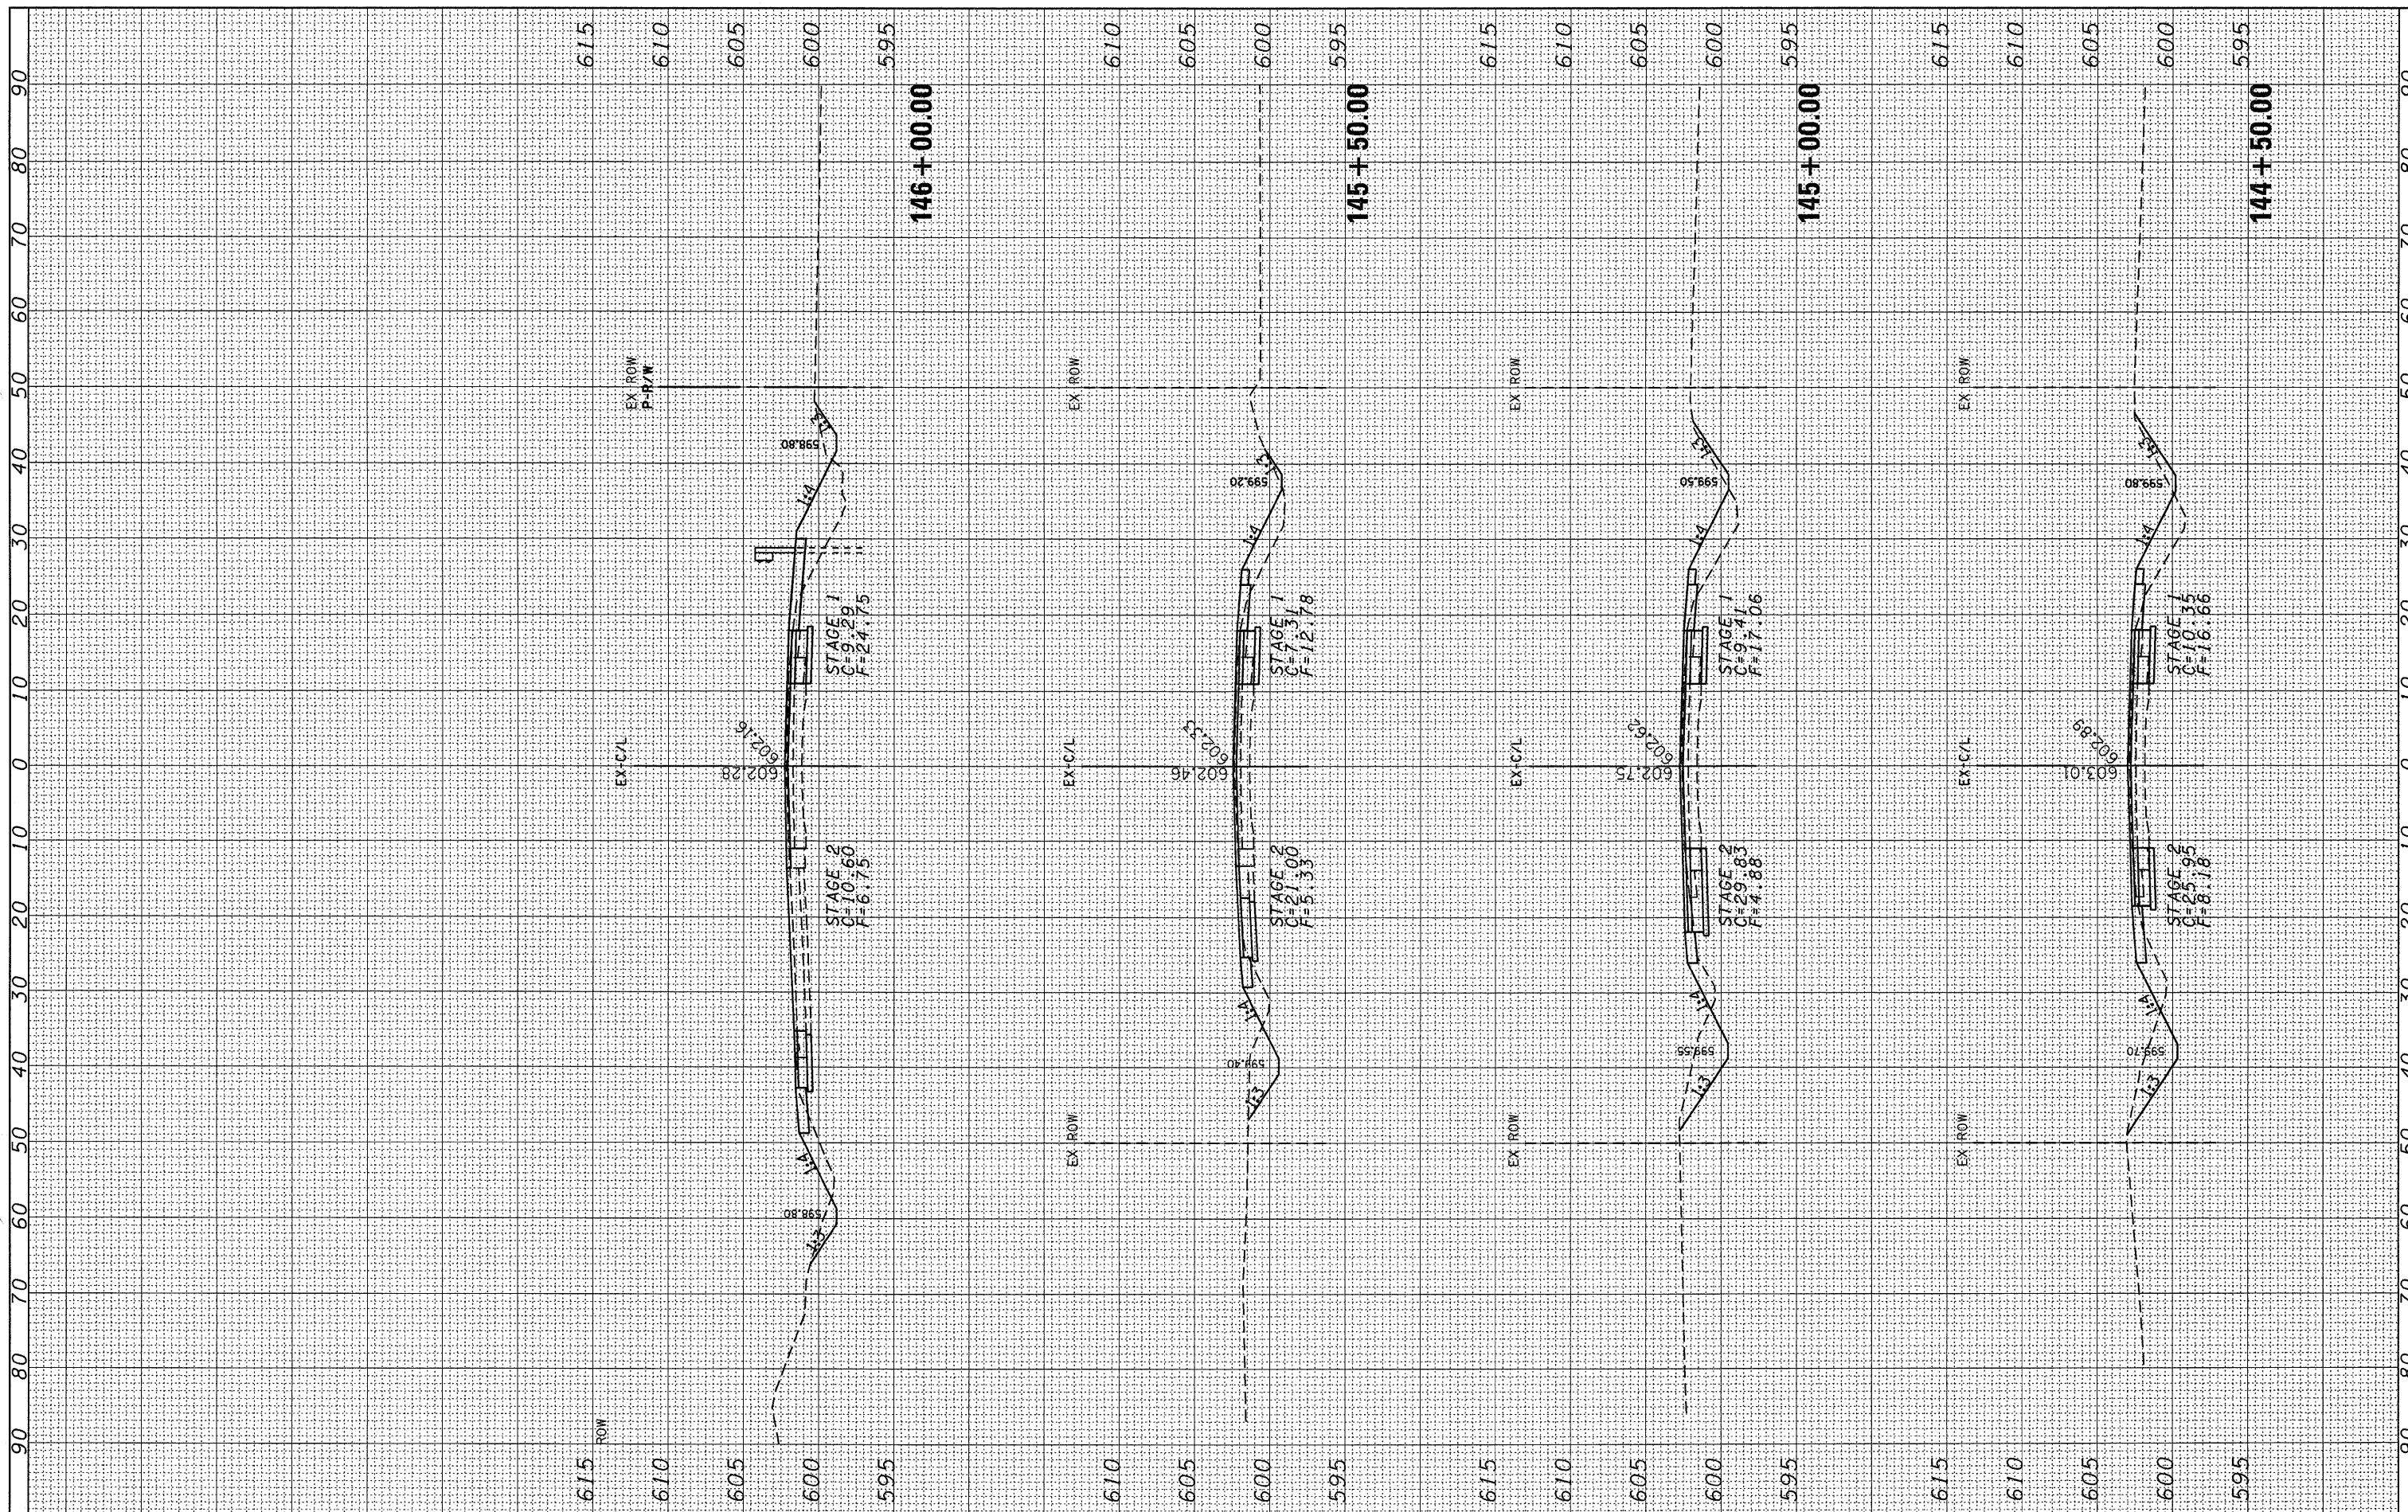

FILE NAME =
 c:\pwork\pwork\DOT\UNCANBD\dms31838\XSHT_71NIC.dgn

USER NAME = duncanbd
 PLOT SCALE = 10.0000' / IN.
 PLOT DATE = Dec 08, 2009 - 10:45:56 AM

DESIGNED -	REVISED -
DRAWN -	REVISED -
CHECKED -	REVISED -
DATE -	REVISED -

**STATE OF ILLINOIS
 DEPARTMENT OF TRANSPORTATION**

CROSS SECTIONS

SCALE: SHEET NO. OF SHEETS STA. 144+50.00 TO STA. 146+00.00

F.A.P. RTE. 311	SECTION (5N)	COUNTY LASALLE	TOTAL SHEETS 39	SHEET NO. 34
CONTRACT NO. 66857				
FED. ROAD DIST. NO. ILLINOIS FED. AID PROJECT				