


FINAL SURVEY	BY	DATE
SURVEYED		
PLOTTED		
NOTE BOOK		
AREAS CHECKED		
NO.		

ORIGINAL SURVEY	BY	DATE
SURVEYED		
PLOTTED		
NOTE BOOK		
AREAS CHECKED		
NO.		

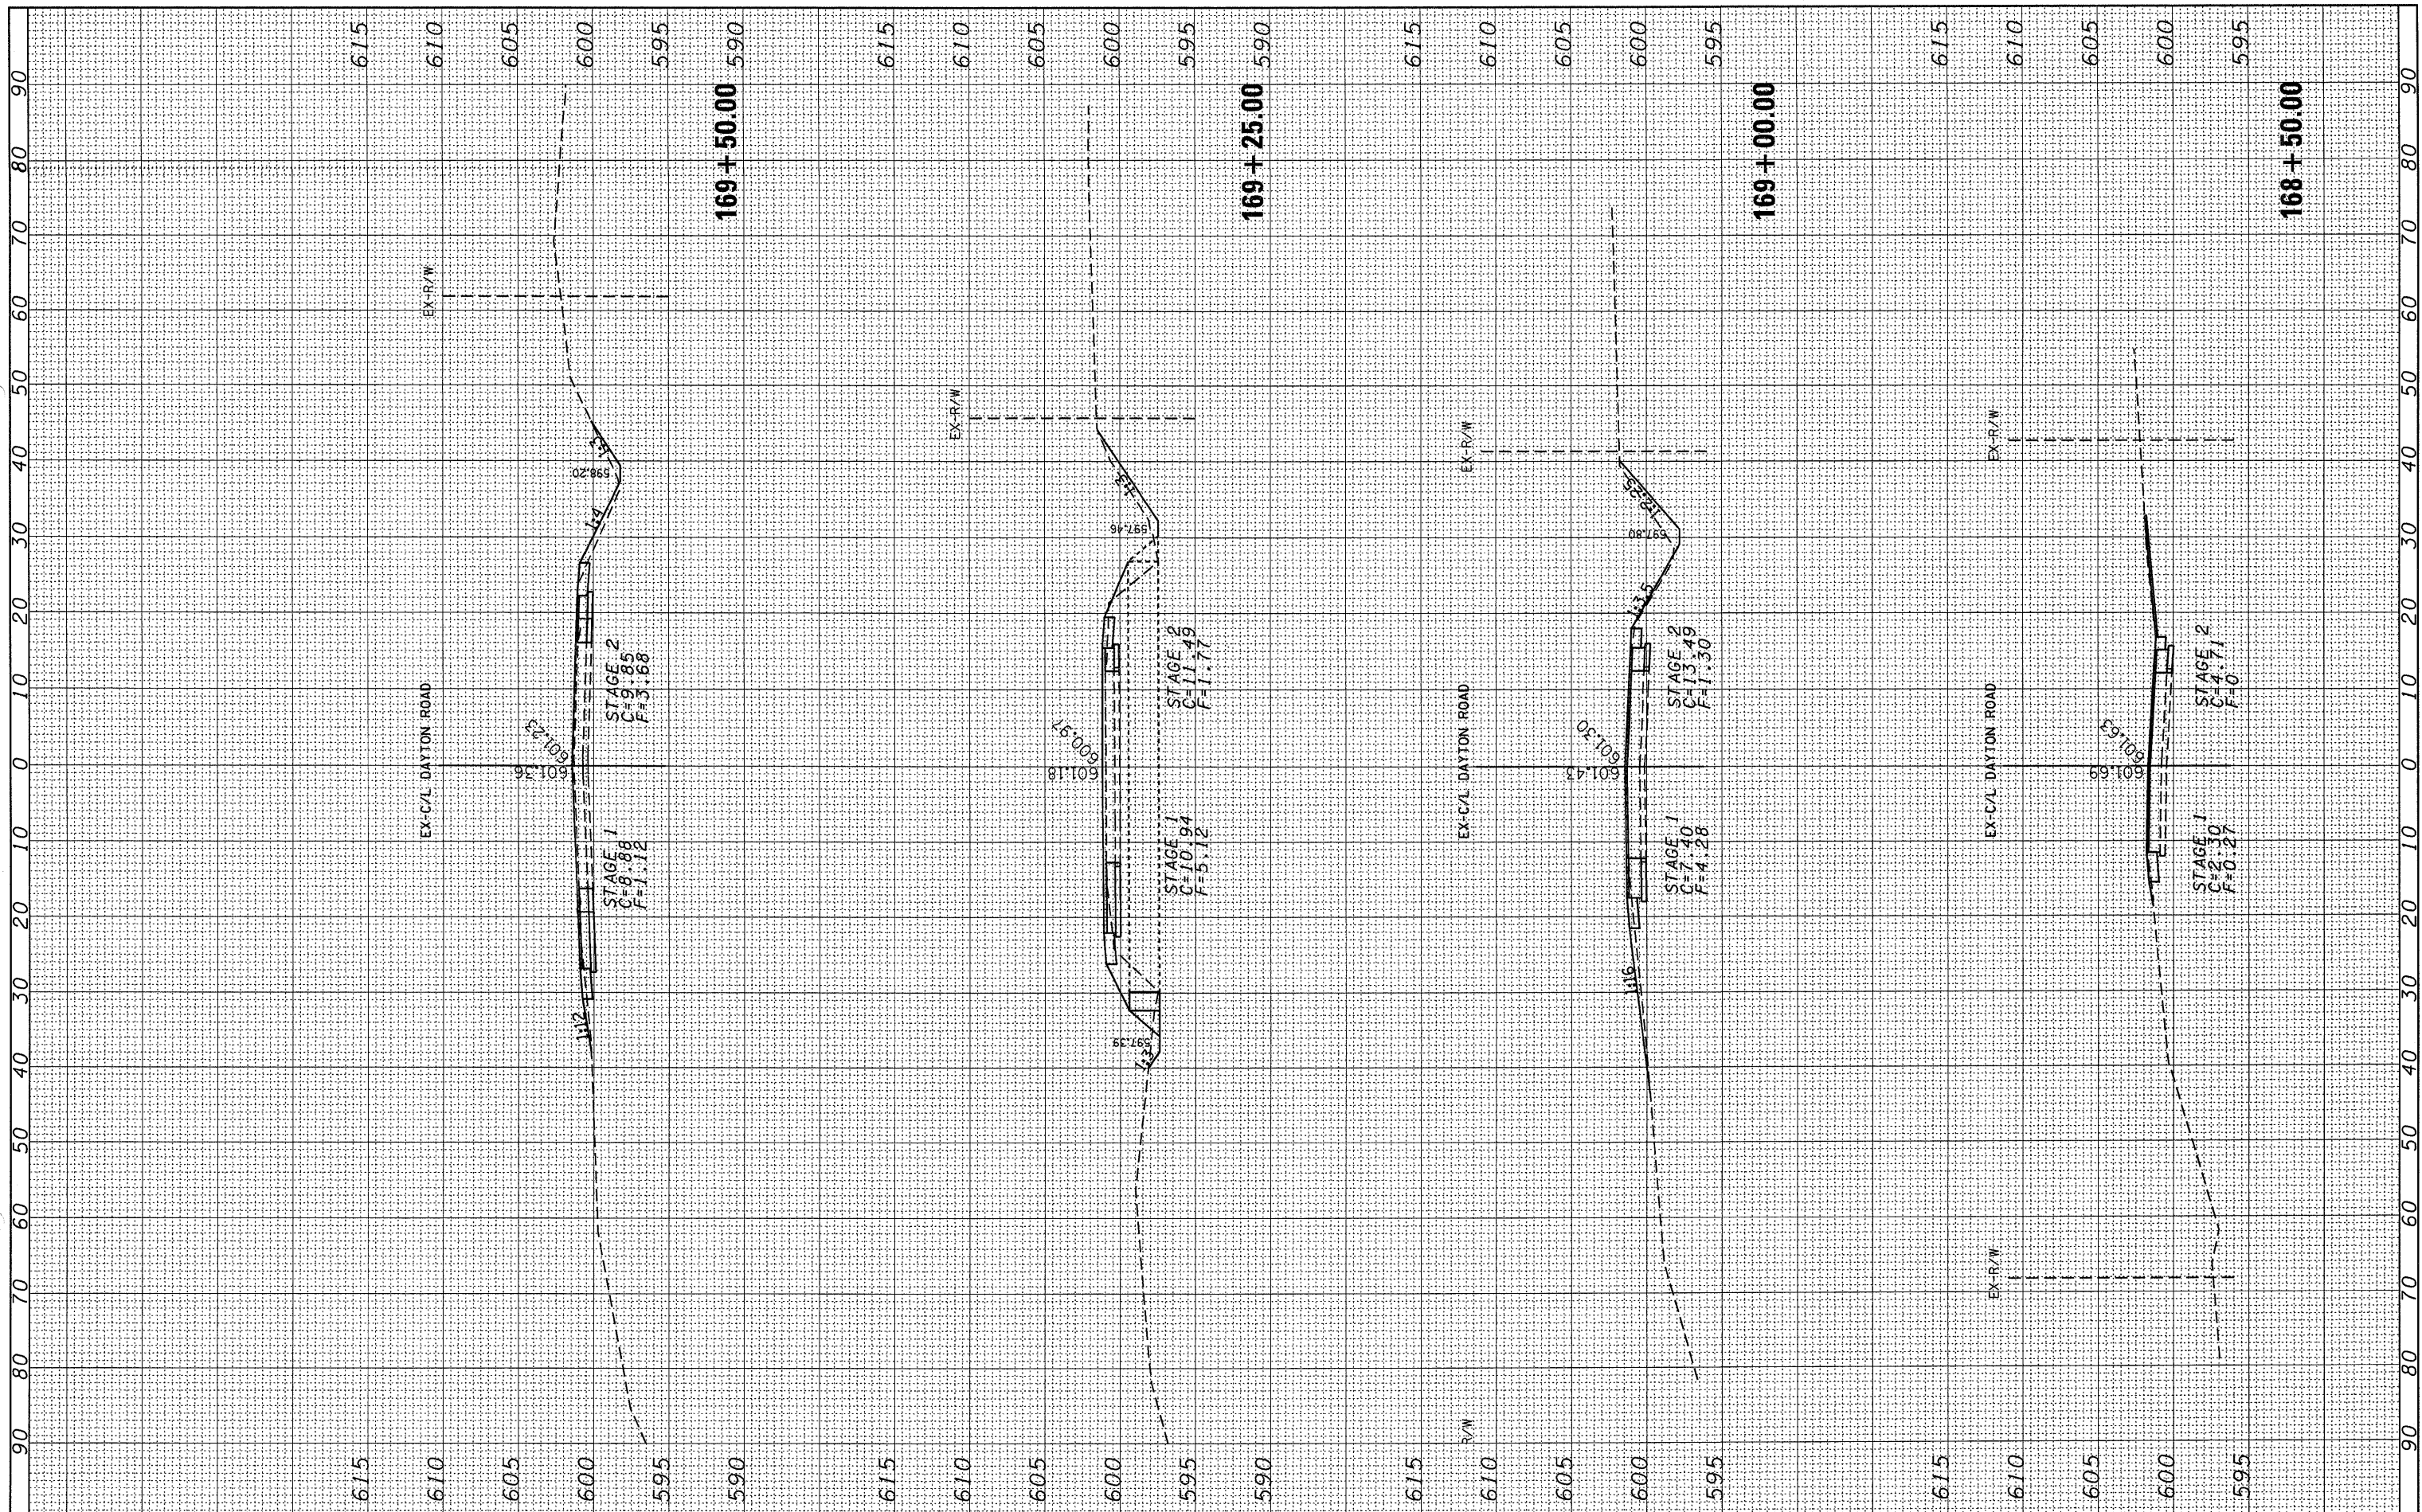

FILE NAME = c:\pwork\pwork\dunocanbd\dms31838\vf_02_x101.dgn
 USER NAME = dunocanbd
 PLOT SCALE = 10.0000' / IN.
 PLOT DATE = Dec 08, 2009 - 10:36:52 AM

DESIGNED -	REVISED -
DRAWN -	REVISED -
CHECKED -	REVISED -
DATE -	REVISED -

**STATE OF ILLINOIS
DEPARTMENT OF TRANSPORTATION**

**CROSS SECTIONS
DAYTON ROAD**

SCALE: SHEET NO. OF SHEETS STA. 168+50.00 TO STA. 169+50.00

F.A.P. RTE. 311	SECTION (5)N	COUNTY LASALLE	TOTAL SHEETS 39	SHEET NO. 39
CONTRACT NO. 66857				
FED. ROAD DIST. NO. ILLINOIS FED. AID PROJECT				