


LT.
DOWNSTREAM

RT.
UPSTREAM

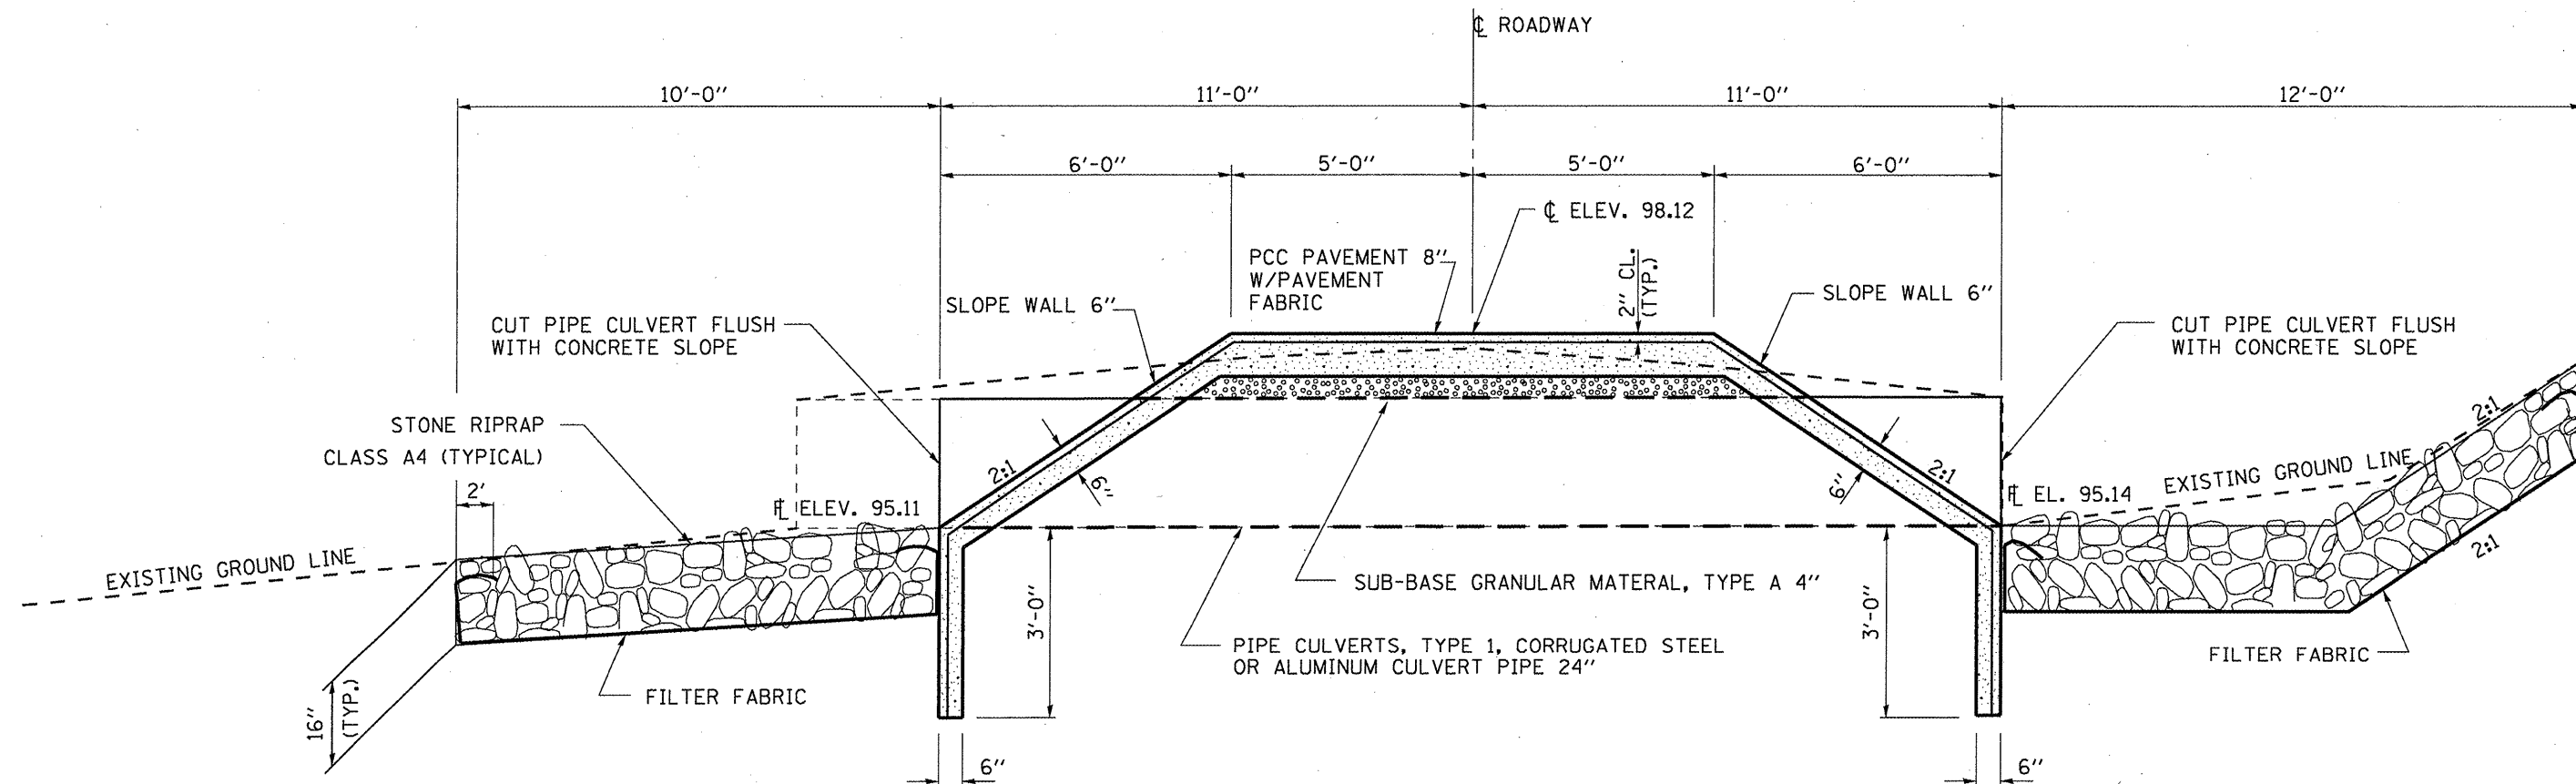

**CROSS SECTION
STA. 1+37**

BILL OF MATERIAL

ITEM	UNIT	QUANTITY
SUB-BASE GRANULAR MATERIAL, TYPE A, 4"	SQ YD	78
STONE RIPRAP, CLASS A4	SQ YD	43
FILTER FABRIC	SQ YD	43
PCC PAVEMENT 8"	SQ YD	78
PAVEMENT FABRIC	SQ YD	78
SLOPE WALL 6"	SQ YD	87
PIPE CULVERT, TYPE 1, CORRUGATED STEEL, EQUIVALENT ROUND STYLE 24"	FOOT	66

FILE NAME =	USER NAME = woodshankr1	DESIGNED - RON WOODSHANK	REVISED -
ca:\pyr_work\pwidot\woodshankr1\d0168300\366996-details.dgn		DRAWN - RON WOODSHANK	REVISED -
PLOT SCALE = 100.0000' / IN.		CHECKED -	REVISED -
PLOT DATE = Dec 01, 2009 - 07:30:32 AM		DATE -	REVISED -

STATE OF ILLINOIS
DEPARTMENT OF TRANSPORTATION

LOW WATER CROSSING (A)

SCALE: SHEET NO. 1 OF 1 SHEETS

F.A.P. RTE. 326	SECTION (111)I-6	COUNTY GRUNDY	TOTAL SHEETS 10	SHEET NO. 7
FED. ROAD DIST. NO. ILLINOIS			CONTRACT NO. 66996	