



LT.
DOWNSTREAM

RT.
UPSTREAM

• ELEV. 97.88
STA. 1+37

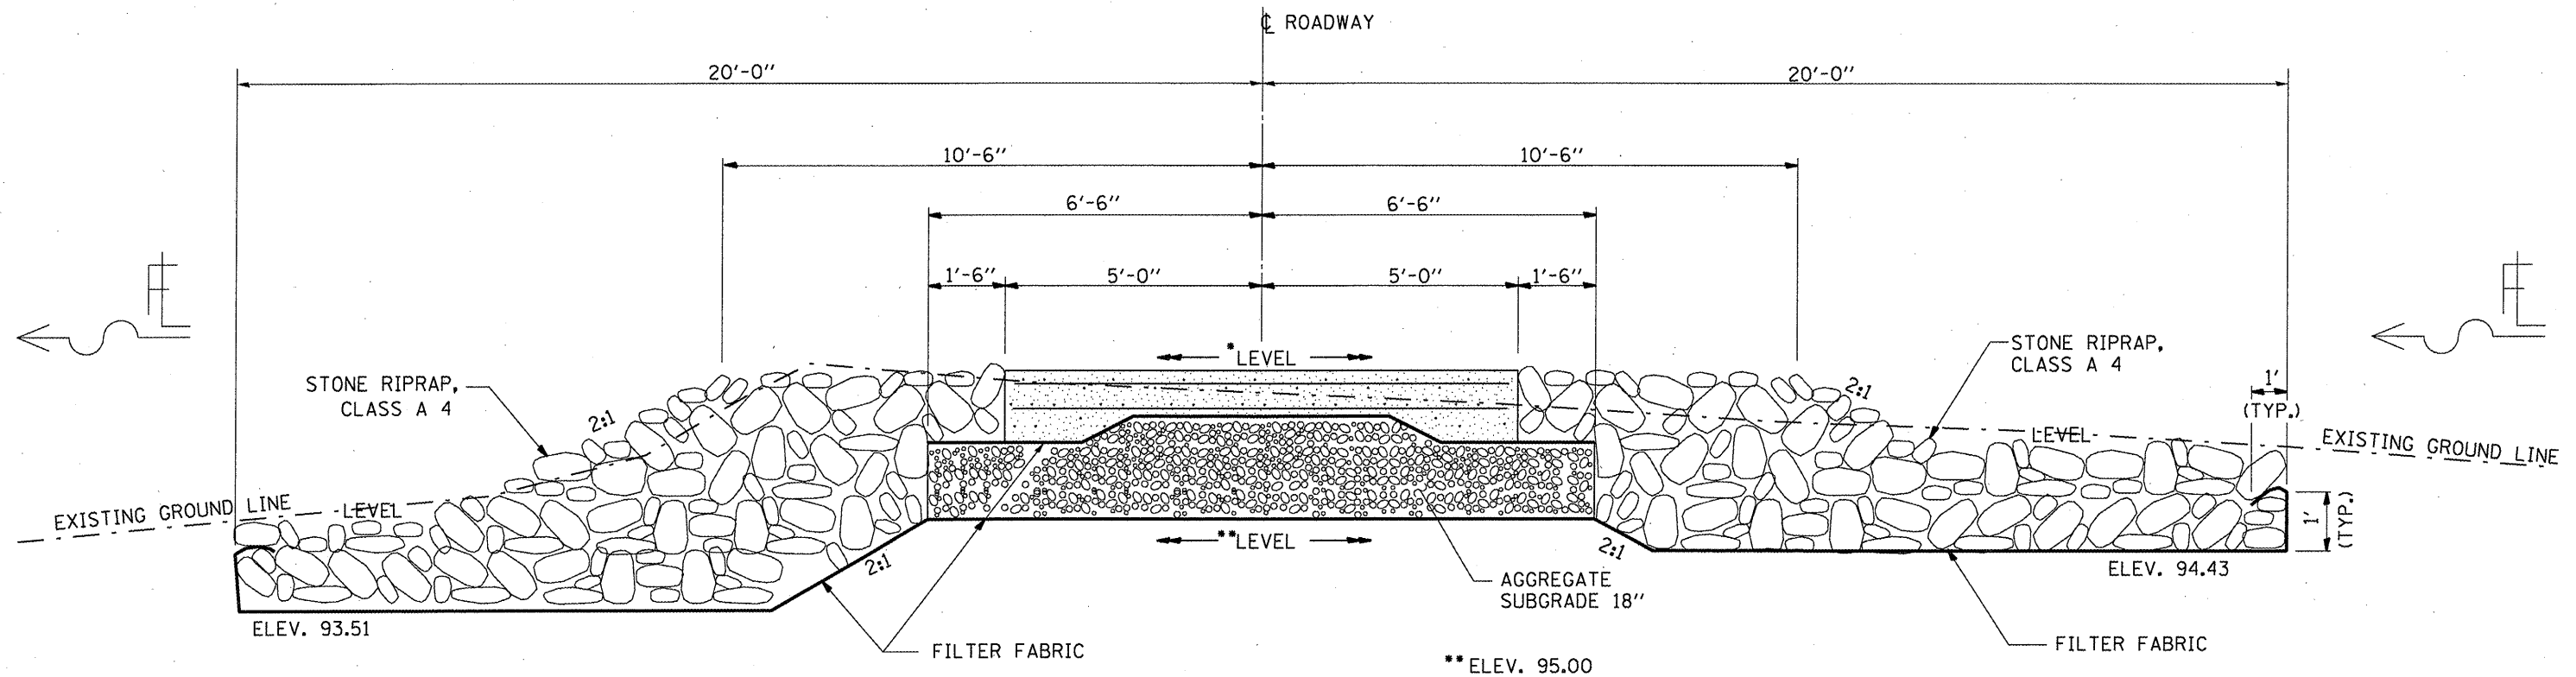

**CROSS SECTION
STA. 1+30**

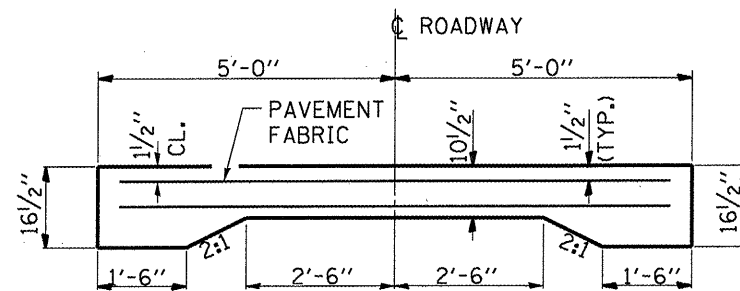

PAVEMENT DETAIL

BILL OF MATERIAL

ITEM	UNIT	QUANTITY
EARTH EXCAVATION	CU YD	50
STONE RIPRAP, CLASS A4	SQ YD	210
FILTER FABRIC	SQ YD	387
PCC PAVEMENT 16 1/2" - 10 1/2" - 16 1/2"	SQ YD	67
PAVEMENT FABRIC	SQ YD	134
AGGEGATE SUBGRADE 18"	SQ YD	87

FILE NAME =	USER NAME = woodshenkr1	DESIGNED - RON WOODSHANK	REVISED -
at:\pw_work\pwidot\woodshenkr1\d0168380\366996-details.dgn	366996-details.dgn	DRAWN - RON WOODSHANK	REVISED -
PLOT SCALE = 100.0000 ' / IN.	CHECKED -	REVISIED -	
PLOT DATE = Dec 01, 2009 - 07:30:44 AM	DATE -	REVISIED -	

STATE OF ILLINOIS
DEPARTMENT OF TRANSPORTATION

LOW WATER CROSSING (B)

SCALE: _____ SHEET NO. 1 OF 1 SHEETS

F.A.P. RTE.	SECTION	COUNTY	TOTAL SHEETS	SHEET NO.
326	(111)1-6	GRUNDY	10	9
FED. ROAD DIST. NO. - ILLINOIS			CONTRACT NO. 66996	