

INDEX OF SHEETS

- 1. COVER SHEET
- 2.-3. COMMITMENTS AND GENERAL NOTES
- 4.-6. SUMMARY OF QUANTITIES
- 7. LINE DIAGRAM
- 8.-48. PROJECT A - SECTION 17RS-6 & 18RS-1
- 49.-60. PROJECT B - SECTION 35RS-8
HIGHWAY STANDARDS

HIGHWAY STANDARDS

406201-01	701301-03	701201-03	886006-01
442201-03	701306-02	701901-01	701001-02
630001-08	701311-03	781001-03	701006-03
635006-03	701336-05	873001-02	
642001-01	701421-02	886001-01	

DISTRICT STANDARDS

408101-D4		630101-D4
420201-D4	780001-D4	
440001-D4	836002-D4	

PROJECT DESCRIPTION


THE WORK CONSISTS OF RESURFACING ON US 24 FROM CUMMINGS LANE IN WASHINGTON TO MYERS ST. IN EUREKA WEST OF IL 117.

STRUCTURE OMISSIONS *

S.N. 102-0046:
STA. 453 + 34.17 TO STA. 455 + 65.51
S.N. 102 + 0007:
STA. 371 + 07.50 TO STA. 373 + 32.50

STATION EQUATIONS

STA. 228 + 97.77 (BK) = STA. 229 + 32.77 (AH)
STA. 515 + 37.50 (BK) = STA. 315 + 00.00 (AH)
STA. 361 + 04.34 (BK) = STA. 369 + 30.50 (AH)

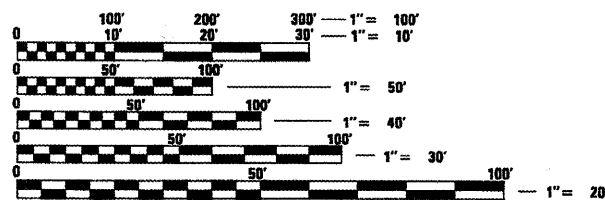

FULL SIZE PLANS HAVE BEEN PREPARED USING STANDARD ENGINEERING SCALES. REDUCED SIZED PLANS WILL NOT CONFORM TO STANDARD SCALES. IN MAKING MEASUREMENTS ON REDUCED PLANS, THE ABOVE SCALES MAY BE USED.

PROJECT ENGINEERS:

CHRISTOPHER MAUSHARD (309) 671-3453
RICK POWELL (815) 434-6131

DESIGNER:

ELMAHI MOHAMED (309) 671-3462

CONTRACT NO. 68467

CATALOG NO. 033049-00D


STATE OF ILLINOIS
DEPARTMENT OF TRANSPORTATION

DIVISION OF HIGHWAYS

**PROPOSED
HIGHWAY PLANS**


F.A.P. ROUTE 317 (US 24)
SECTION 17RS-6, 18RS-1, 35RS-8
PAVEMENT PRESERVATION
PROJECT NHF-0317(084)
TAZEWELL AND WOODFORD COUNTIES

C-94-055-05

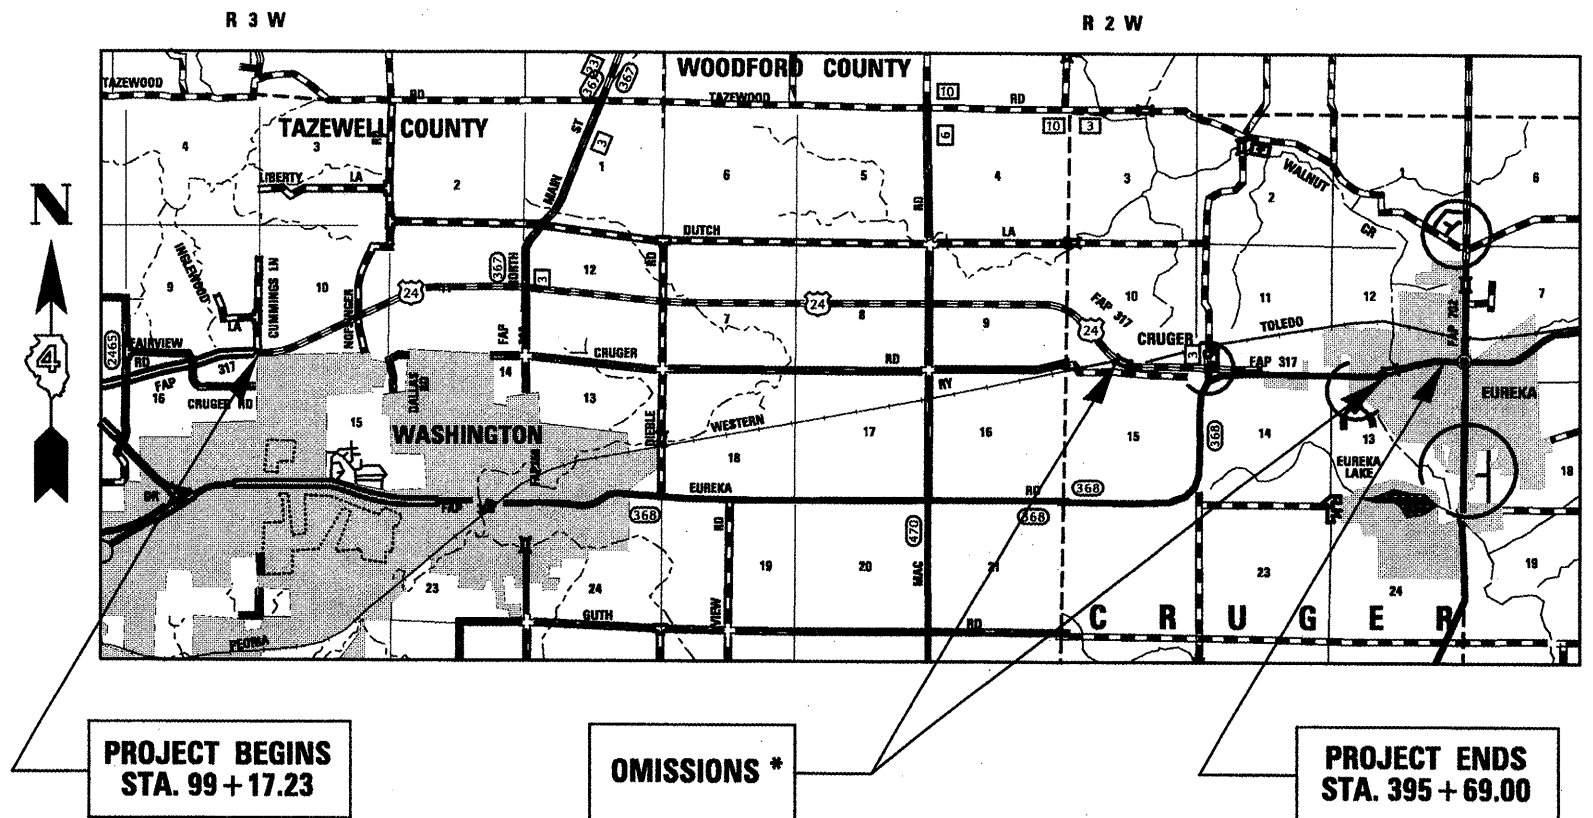

F.A.P. RTE.	SECTION	COUNTY	TOTAL SHEETS	SHEET NO.
317	17RS-6; 18RS-1; 35RS-8	TAZEWELL WOODFORD	60	1
		ILLINOIS	CONTRACT NO. 68467	

D-94-049-05

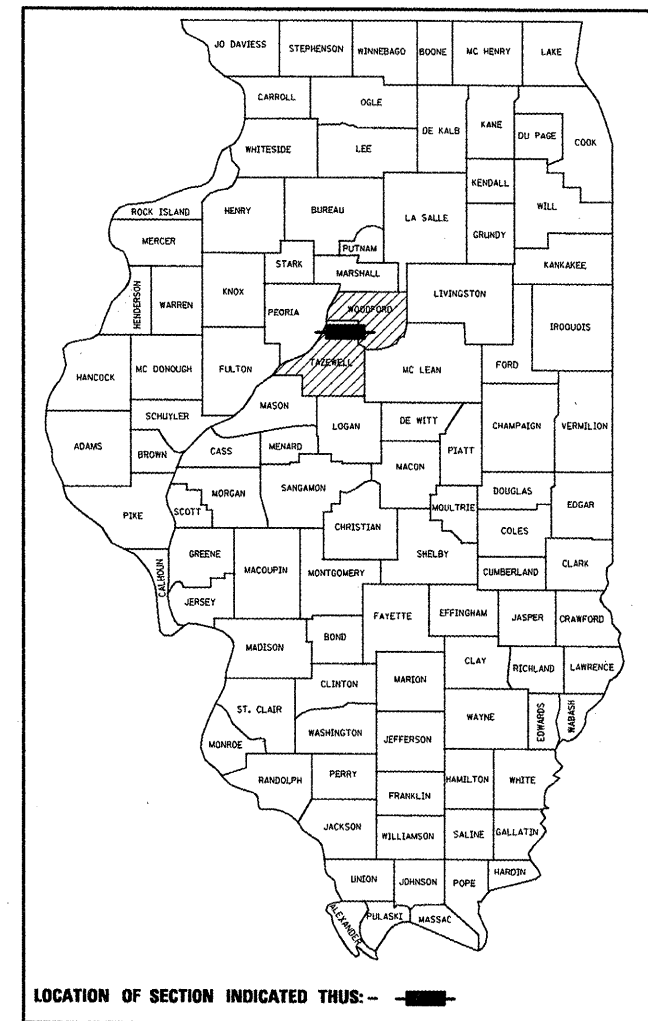

LOCATION OF SECTION INDICATED THUS: — ■ —

STATE OF ILLINOIS
DEPARTMENT OF TRANSPORTATION
DIVISION OF HIGHWAYS

SUBMITTED *Dre* *20 09*

Scott E. Still, P.E.
DEPUTY DIRECTOR OF HIGHWAYS, REGION ENGINEER

Christine M. Reed
ENGINEER OF DESIGN AND ENVIRONMENT
DIRECTOR OF HIGHWAYS, CHIEF ENGINEER

**PRINTED BY THE AUTHORITY
OF THE STATE OF ILLINOIS**

GROSS LENGTH = 48,828.11 FT. = 9.25 MILES
NET LENGTH = 48,371.77 FT. = 9.16 MILES