


ISLAND DETAIL\*

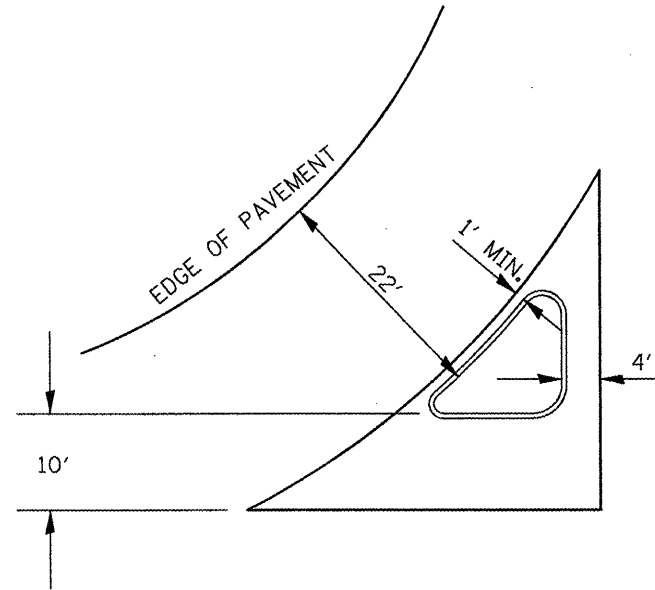

\*NOTE: DIMENSIONS APPLY UNLESS OTHERWISE NOTED



PROP. HMA SURFACE  
REMOVAL - BUTT JOINT  
STA. 11+76.77

STA. 140+52.09 (US 24)=  
STA. 9+86.79 (NOFSINGER RD.)

①

⑤

⑨

⑤

②

③

STA. 147+24.41

STA. 148+17.49

US 24

STA. 145+17.49

STA. 144+24.41

US 24

STA. 139+94.74

STA. 139+40.27

NOFSINGER RD. 91

STA. 142+17.49

STA. 141+24.41

STA. 142+17.49

STA. 141+27.90

STA. 141+55.86

⑨

②

③

STA. 138+97.82

STA. 139+83.42

PROP. HMA SURFACE  
REMOVAL - BUTT JOINT  
STA. 8+21.61

NOFSINGER RD.

⑧

⑤

②

⑨

③

①

⑤

②

⑨

①

②

STA. 132+97.82

STA. 133+83.42

STA. 135+97.82


STA. 136+83.42

PAVEMENT MARKING LEGEND

URETHANE PAVEMENT MARKING

- ① LETTERS AND SYMBOLS
- ② LINE 4" (SOLID WHITE)
- ③ LINE 4" (SOLID YELLOW)
- ④ LINE 4" (DOUBLE YELLOW)
- ⑤ LINE 8" (SOLID WHITE)
- ⑥ LINE 12" (CHEVRON & DIAGONAL WHITE)
- ⑦ LINE 12" (CHEVRON & DIAGONAL YELLOW)
- ⑧ LINE 24" (STOP BAR)
- ⑨ LINE 6" (SKIP DASH WHITE)

PREFORMED PLASTIC PAVEMENT MARKING, TYPE B

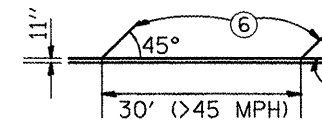

|                                  |                       |            |                 |   |  |                         |                                  |                           |                 |                    |  |  |
|----------------------------------|-----------------------|------------|-----------------|---|--|-------------------------|----------------------------------|---------------------------|-----------------|--------------------|--|--|
| FILE NAME = 68467 - Phase II.dgn | USER NAME = johnsontv | DESIGNED - | REVISED -       | <b>STATE OF ILLINOIS<br/>DEPARTMENT OF TRANSPORTATION</b> | <b>INTERSECTION DETAIL<br/>NOFSINGER RD.</b> | F.A.P. RTE. 317         | SECTION 17RS-6; 18RS-1; 35RS-8   | COUNTY TAZEWELL WOODRIF   | TOTAL SHEETS 60 | SHEET NO. 28       |  |  |
| PLOT SCALE = 100.0000' / IN.     | DRAWN -               | REVISED -  | SCALE: 1" = 50' |   |  | SHEET NO. 2 OF 8 SHEETS | STA. 132+97.82 TO STA. 148+17.49 | ILLINOIS FED. AID PROJECT |                 | CONTRACT NO. 68467 |  |  |
| PLOT DATE = 11/23/2009           | CHECKED -             | REVISED -  |                 |   |  |                         |                                  |                           |                 |                    |  |  |
| DATE -                           | REVISED -             |            |                 |   |  |                         |                                  |                           |                 |                    |  |  |