



Ⓐ EXISTING TYPICAL CROSS SECTION FAP 808 (UNIVERSITY AVE.)

STATION 92+58 TO STATION 100+00 Ⓑ

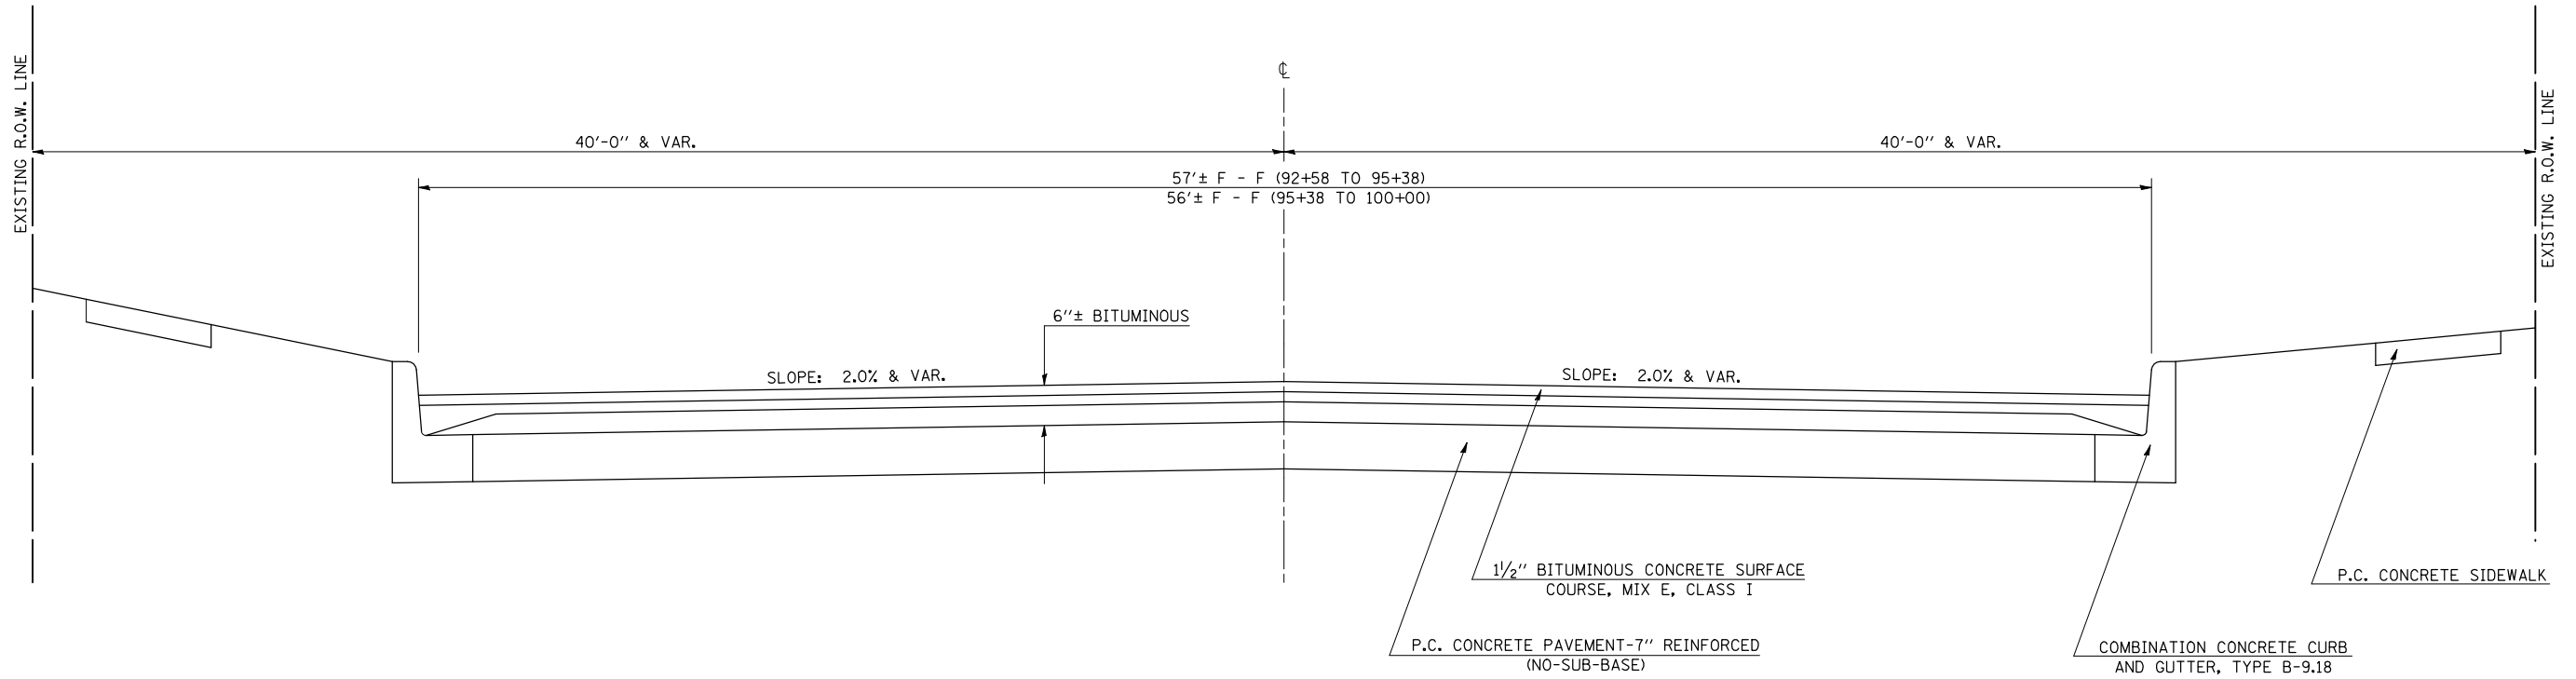

Ⓑ EXISTING TYPICAL CROSS SECTION FAP 808 (UNIVERSITY AVE.)

STATION 100+00 TO STATION 101+35 Ⓒ

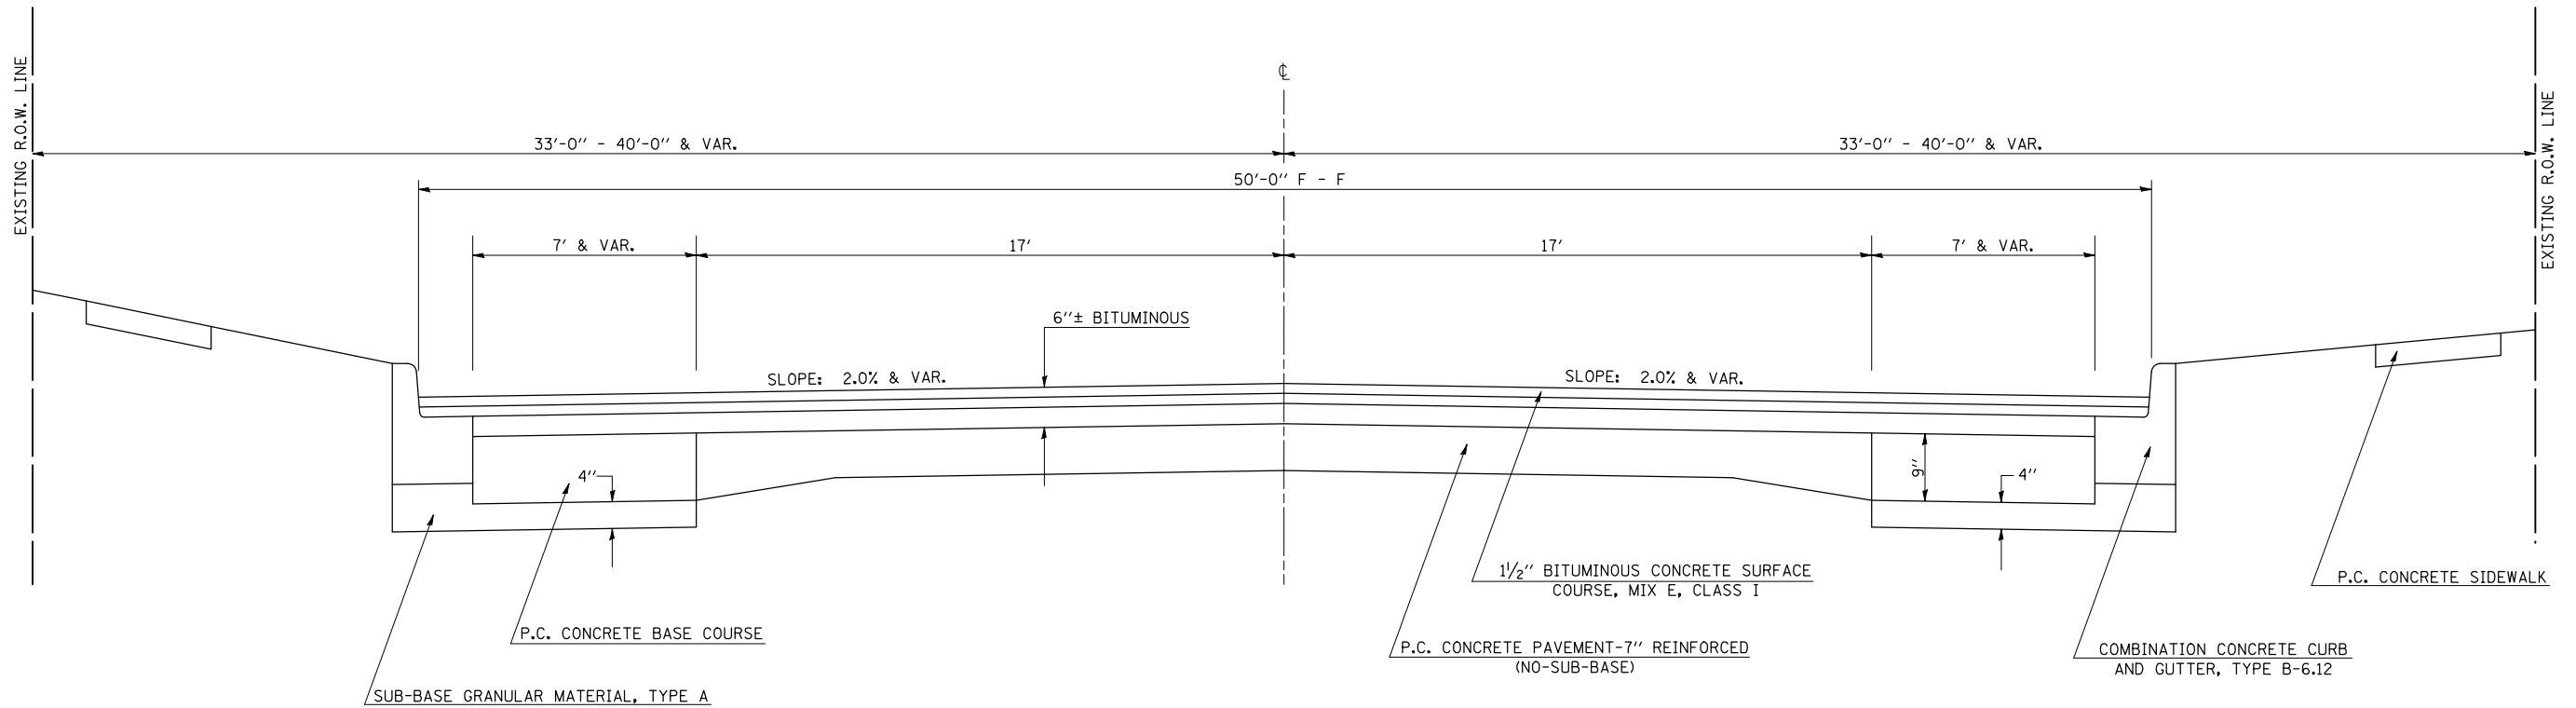

FILE NAME =	USER NAME = bucklesjj	DESIGNED -	REVISED -
ct:\pw\work\PWIDOT\BUCKLESJJ\d0141682\0570121-sh-typical.dgn		DRAWN -	REVISED -
PLOT SCALE = 40.0000 ' / IN.		CHECKED -	REVISED -
PLOT DATE = 12/11/2009		DATE -	REVISED -

**STATE OF ILLINOIS
DEPARTMENT OF TRANSPORTATION**

EXISTING TYPICAL SECTIONS

SCALE: SHEET NO. OF SHEETS STA. TO STA.

F.A.P. RTE.	SECTION	COUNTY	TOTAL SHEETS	SHEET NO.
808	(28Z)RS-5	Champaign	59	6
CONTRACT NO.			70121	
ILLINOIS FED. AID PROJECT				