


Ⓒ EXISTING TYPICAL CROSS SECTION FAP 808 (UNIVERSITY AVE.)


STATION 101+35 TO STATION 103+95 Ⓢ

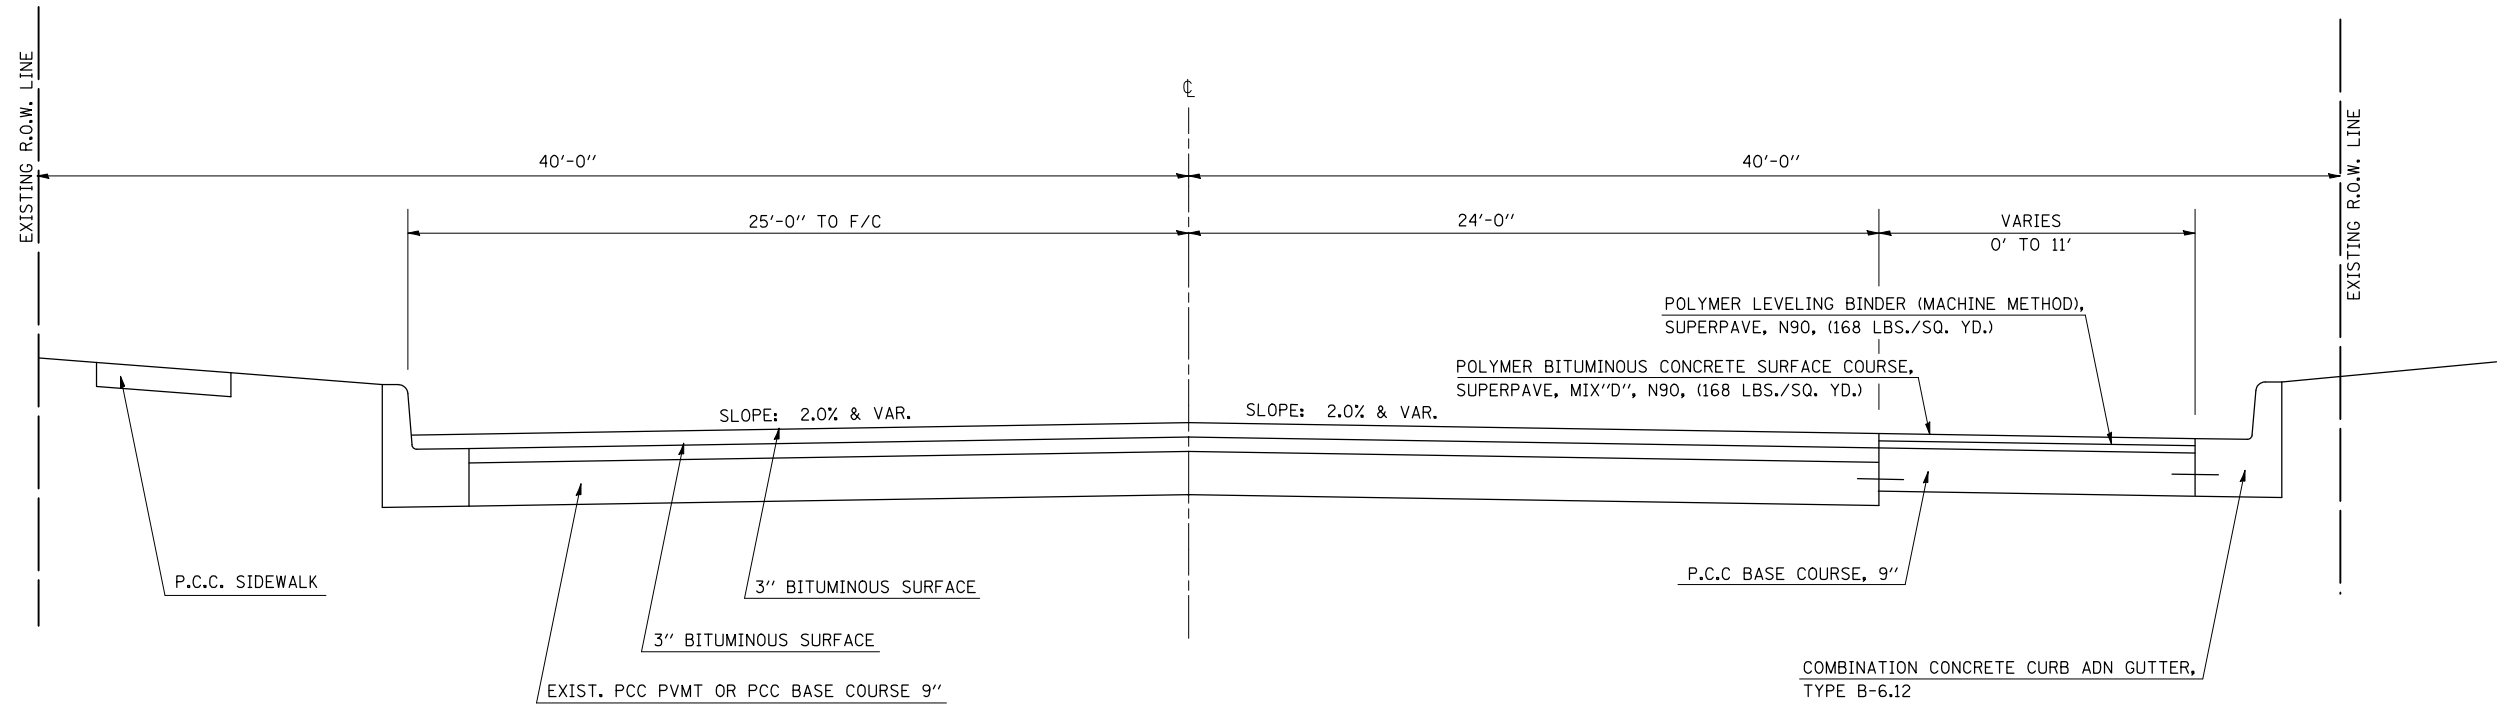

Ⓓ EXISTING TYPICAL CROSS SECTION FAP 808 (UNIVERSITY AVE.)

STATION 103+95 TO STATION 112+28 Ⓢ

STATION EQUATION : STATION 108+58.91(BK) = STATION 108+57.28(AH)

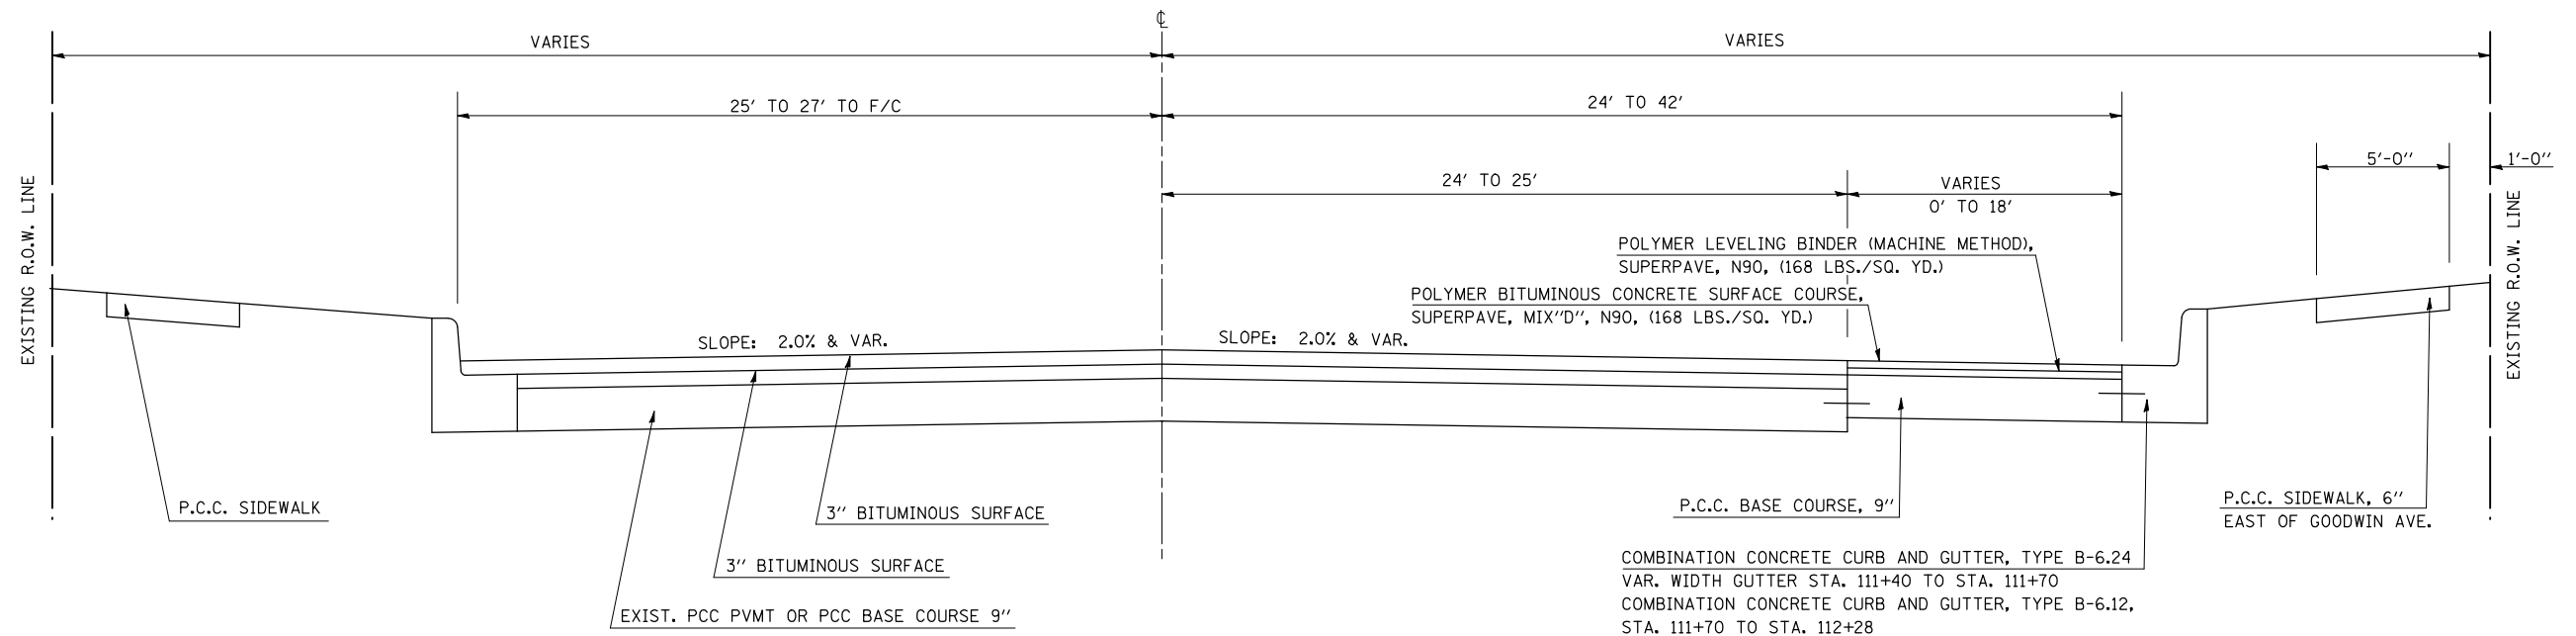

FILE NAME =	USER NAME = bucklesJJ	DESIGNED -	REVISED -
et\pwork\pwidot\BUCKLESJJ\d0141682\0570121-shr-typical.dgn		DRAWN -	REVISED -
PLOT SCALE = 40.0000' / IN.		CHECKED -	REVISED -
PLOT DATE = 12/11/2009		DATE -	REVISED -

**STATE OF ILLINOIS
DEPARTMENT OF TRANSPORTATION**

EXISTING TYPICAL SECTIONS

SCALE: SHEET NO. OF SHEETS STA. TO STA.

F.A.P. RTE.	SECTION	COUNTY	TOTAL SHEETS	SHEET NO.
808	(28Z)RS-5	Champaign	59	7
CONTRACT NO.			70121	
ILLINOIS FED. AID PROJECT				